



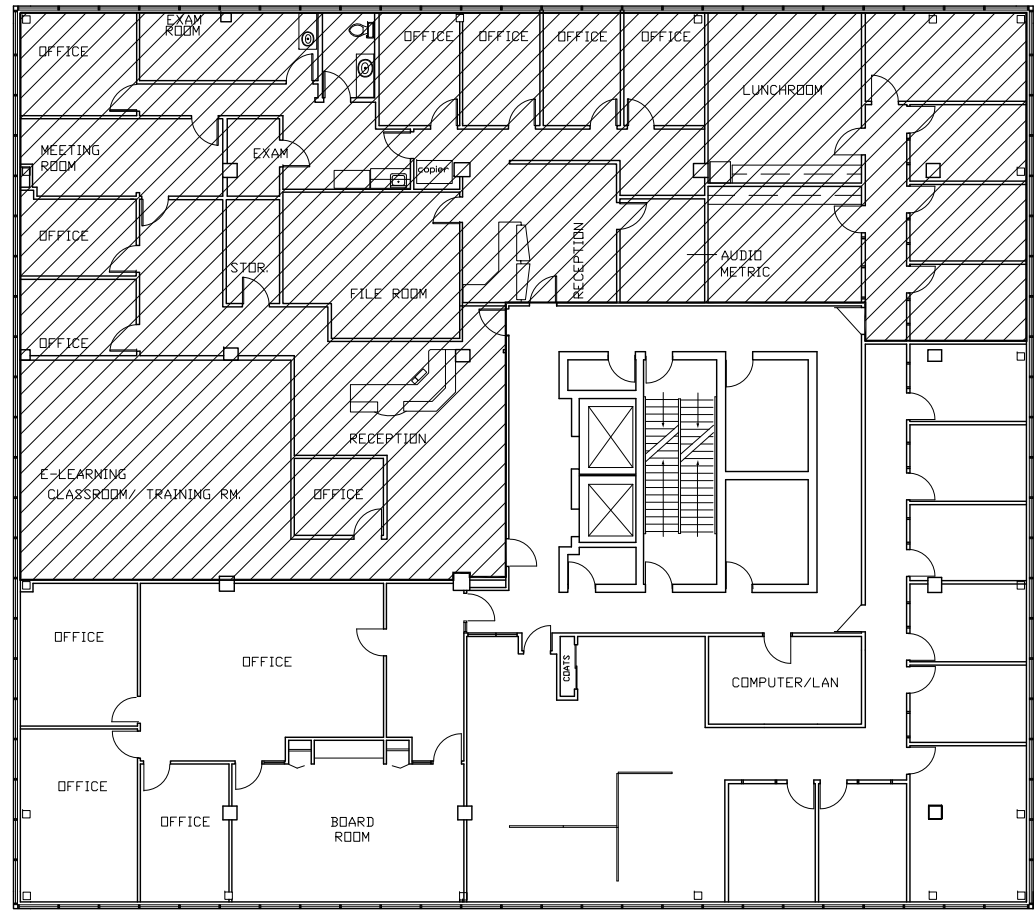


NOTES :

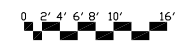

FIFTH FLOOR PLAN


AREA TO CLEAN = 5,403 SQ. FT.

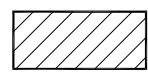

FLOOR PLAN UPDATED AUGUST 2003

NO.	REVISION/DESCRIPTION	BY	DATE
SEALS			

DRAWN BY	CHECKED BY	APPROVED
		USER APPROVAL
DATE		

 CITY OF WINNIPEG
 PLANNING, PROPERTY &
 DEVELOPMENT DEPARTMENT
 CIVIC ACCOMMODATIONS DIVISION
 300 - 65 GARRY ST. R3C 4K4

PROJECT
 DYNASTY BUILDING
 180 KING STREET

SHEET TITLE
 FIFTH FLOOR PLAN ITEM No.2B
 RFP # 492-2023

SCALE	PROJECT NO	SHEET NO
1/8" = 1'-0"		