



ADDRESS: 65 GARRY STREET PROJECT No: DESCRIPTION: PARTIAL MAIN FLOOR PLAN DATE: 2023.07.21 FILE NAME: 0065G01dwgA1

NOTES :

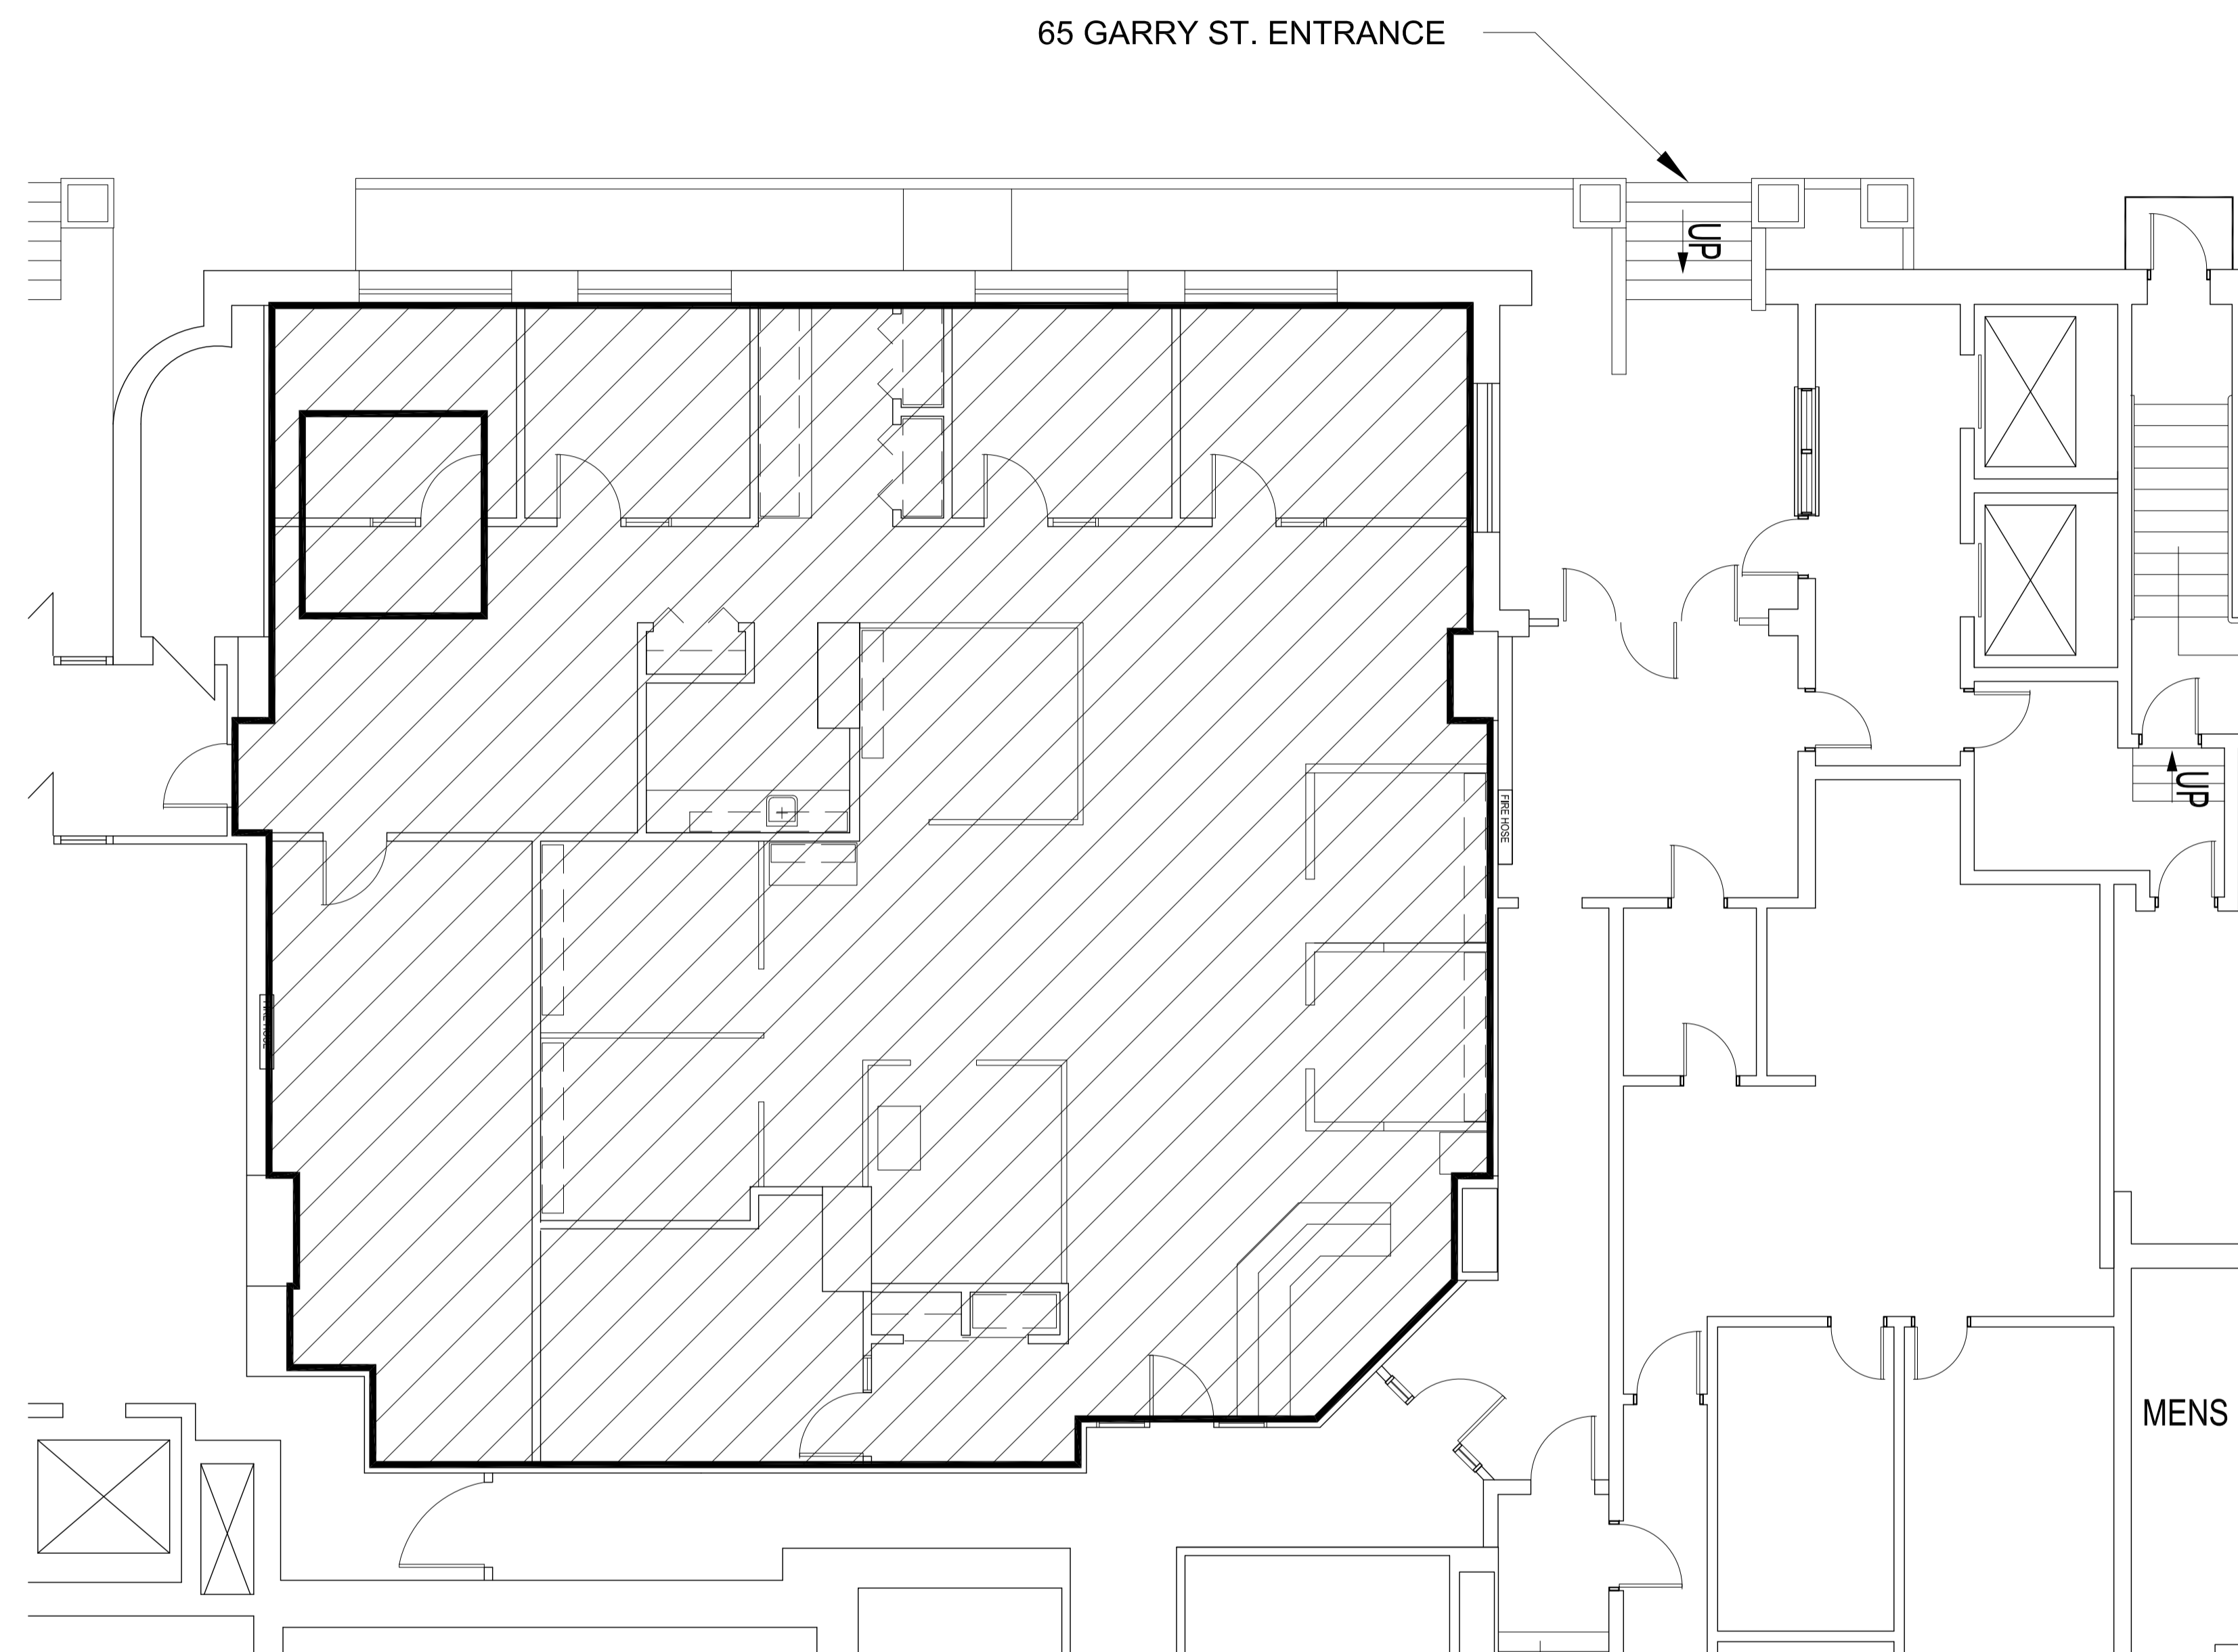

**PARTIAL MAIN FLOOR PLAN**  
NOT TO SCALE

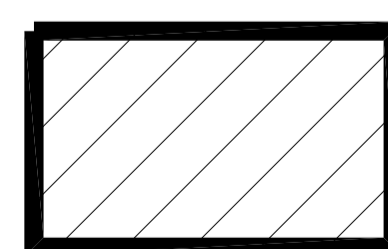

**AREA TO BE CLEANED = 3,031 SQ. FT.**

NO.	REVISION/DESCRIPTION	BY	DATE
SEALS			

DRAWN BY	CHECKED BY	APPROVED
JRR		

DATE: 2023.07.21 USER APPROVAL

**CITY OF WINNIPEG**  
PLANNING, PROPERTY &  
DEVELOPMENT DEPARTMENT  
CIVIC ACCOMMODATIONS DIVISION  
300 - 65 GARRY ST. R3C 4K4

PROJECT  
FORT GARRY PLACE  
PLANNING PROPERTY & DEVELOPMENT DEPARTMENT  
LAND DEVELOPMENT BRANCH

65 GARRY STREET

SHEET TITLE

PARTIAL MAIN FLOOR PLAN

ITEM NO. 6A  
RFP 495-2023

SCALE	PROJECT NO.	SHEET NO.
AS SHOWN		A1

DRAWING SHEET SIZE: A1 (841mm x 594mm) PLOT 1:1