


PROJECT No: 65 GARRY STREET  
DESCRIPTION: PARTIAL FOURTH FLOOR PLAN  
DATE: 2023.07.21  
FILE NAME: 0065GY04.dwg/A1

NOTES :

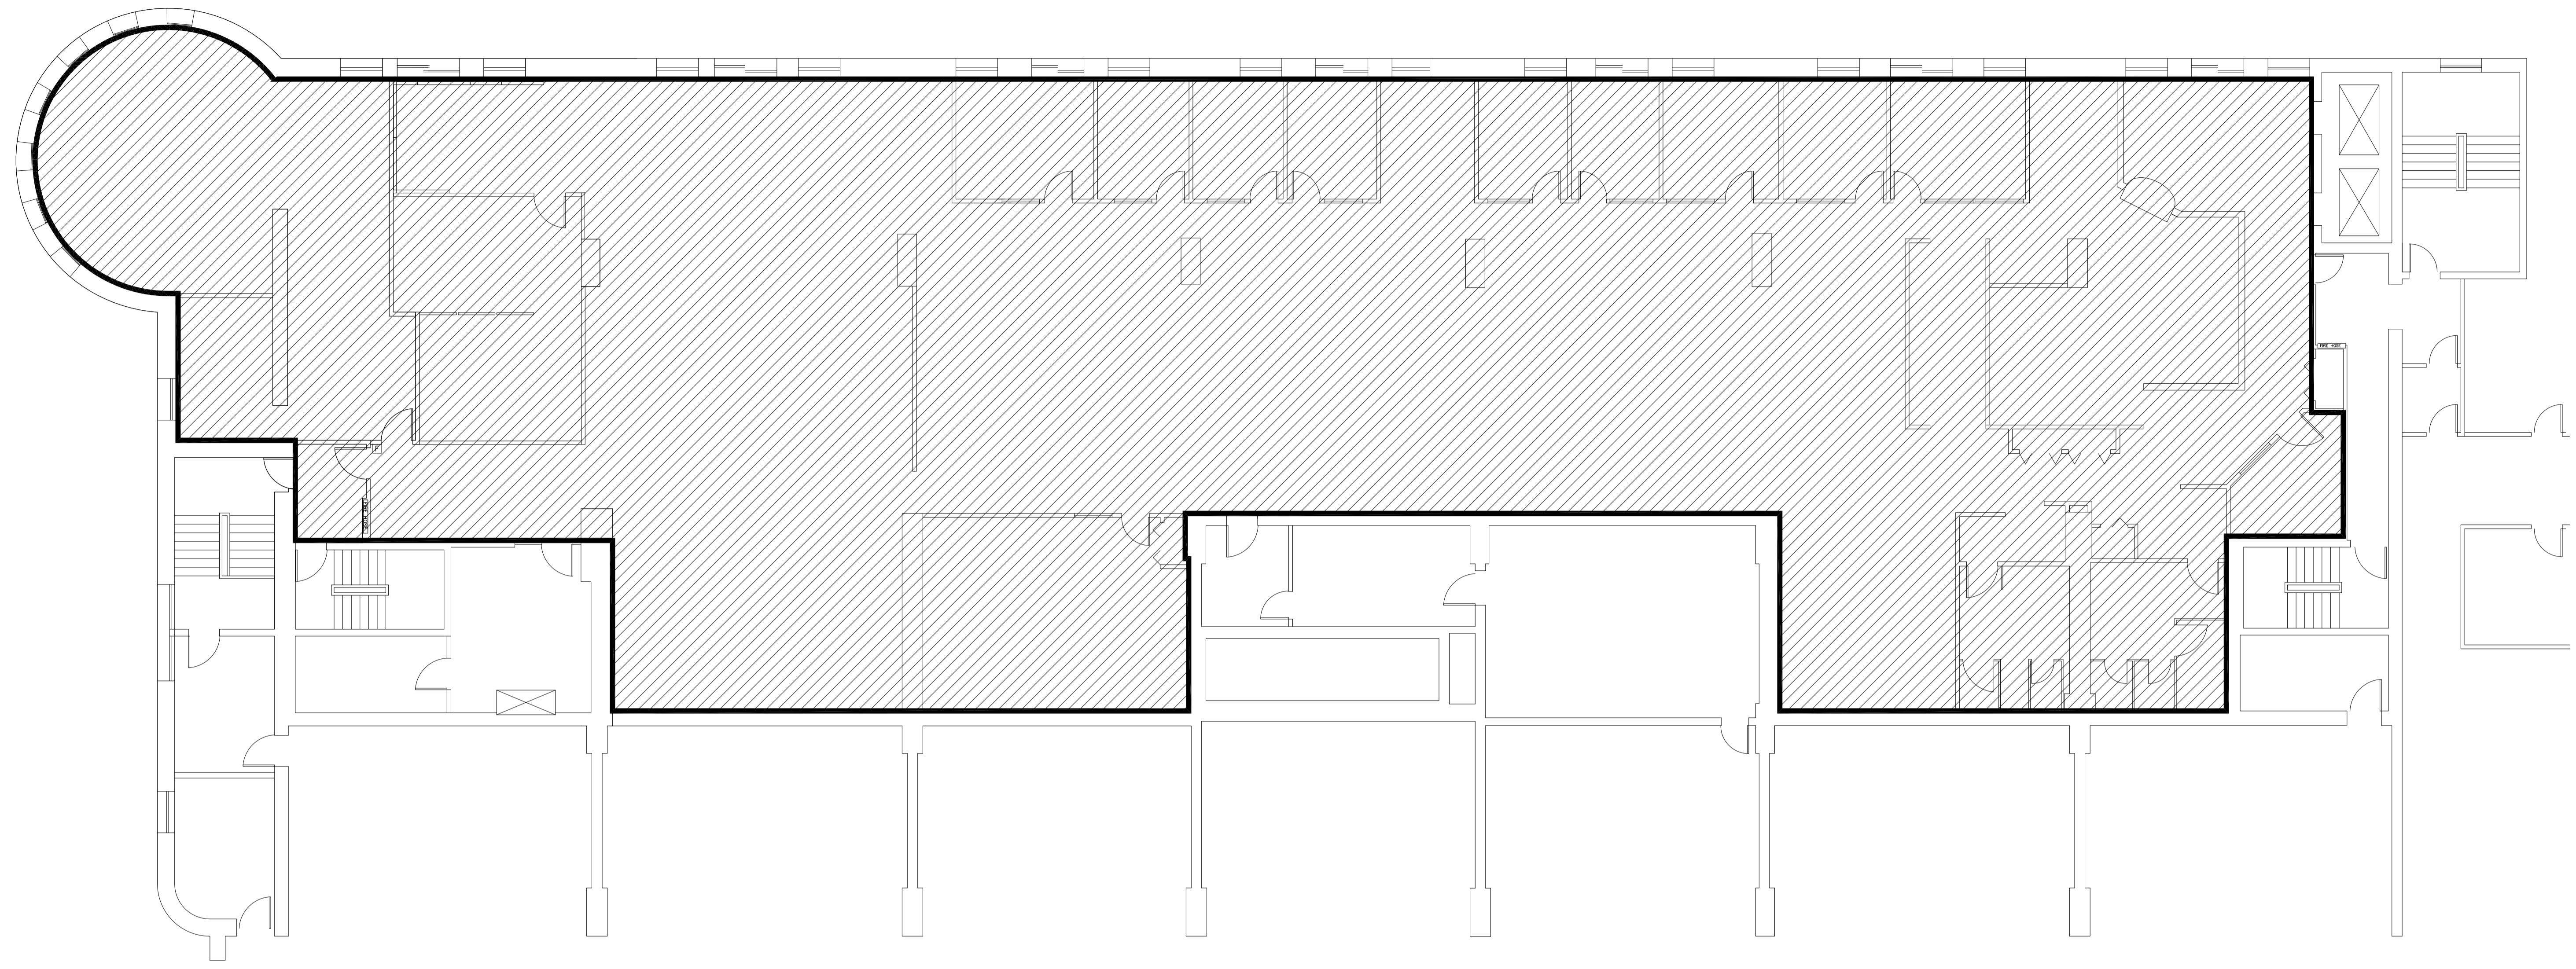


 PARTIAL FOURTH FLOOR PLAN  
N.T.S.

 AREA TO CLEAN = 10,148 SQ. FT.

NO.	REVISION/DESCRIPTION	BY	DATE
SEALS			

DRAWN BY	CHECKED BY	APPROVED
JRR	JRR	
DATE	2023.07.21	USER APPROVAL

 CITY OF WINNIPEG  
PLANNING, PROPERTY &  
DEVELOPMENT DEPARTMENT  
CIVIC ACCOMMODATIONS DIVISION  
300 - 65 GARRY ST. R3C 4K4

PROJECT  
FORT GARRY PLACE  
PLANNING, PROPERTY & DEVELOPMENT DEPARTMENT

65 GARRY STREET  
SHEET TITLE  
PARTIAL FOURTH FLOOR PLAN

ITEM NO. 6D  
RFP 495-2023

SCALE	PROJECT NO.	SHEET NO.
AS SHOWN		A1