



AREA OF WORK

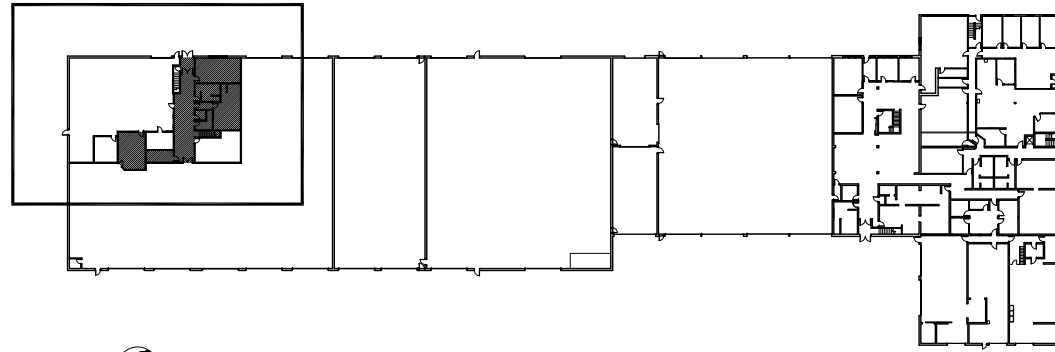

KEY PLAN
NOT TO SCALE

WAVERLEY STREET

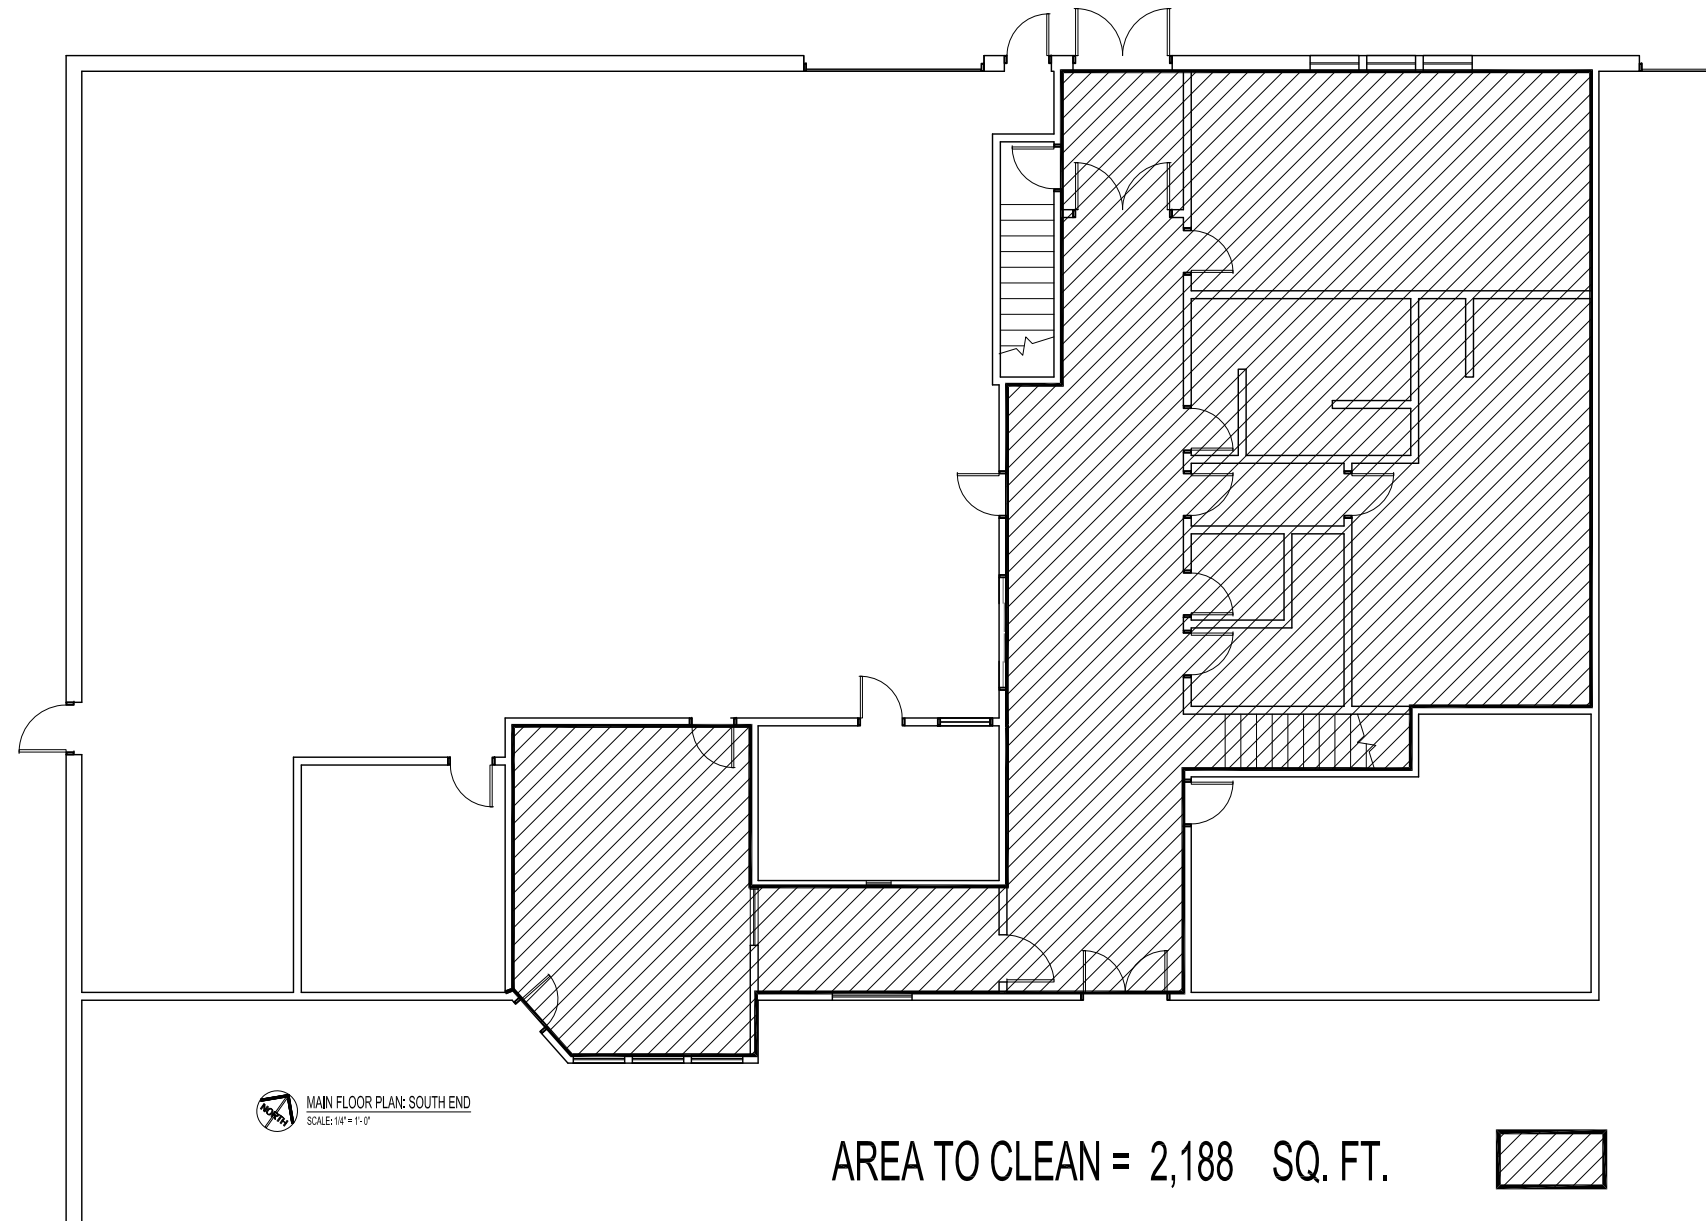

MAIN FLOOR PLAN: SOUTH END
SCALE: 1/4" = 1'-0"

AREA TO CLEAN = 2,188 SQ. FT.



FLOOR PLAN UPDATED JAN, 2002

NO.	REVISION/DESCRIPTION	BY	DATE
SEALS			

DRAWN BY	CHECKED BY	APPROVED
DATE	USER APPROVAL	

CITY OF WINNIPEG
 PLANNING, PROPERTY AND
 DEVELOPMENT DEPARTMENT
 CIVIC ACCOMMODATIONS DIVISION
 300 - 65 GARRY ST. R3C 4K4

PROJECT
PUBLIC WORKS SOUTH YARD

1538 WAVERLEY STREET

SHEET TITLE
 MAIN FLOOR PLAN: SOUTH END
 AREAS TO CLEAN
 ITEM NO. 3A
 RFP 498-2023

SCALE	PROJECT NO.	SHEET NO.
AS SHOWN		A2