
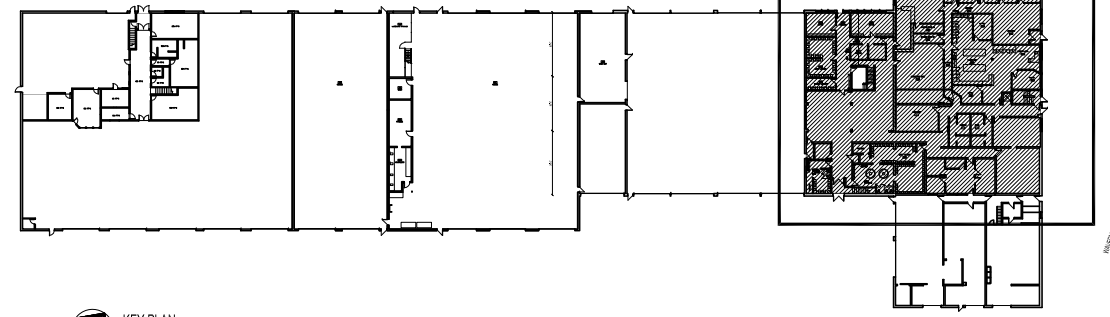


ADDRESS: 1538 WAVERLEY STREET PROJECT No: MAIN FLOOR PLAN DESCRIPTION: MAIN FLOOR PLAN DATE: 2023.07.31 FILE NAME: 01538WP01.dwg

NOTES:

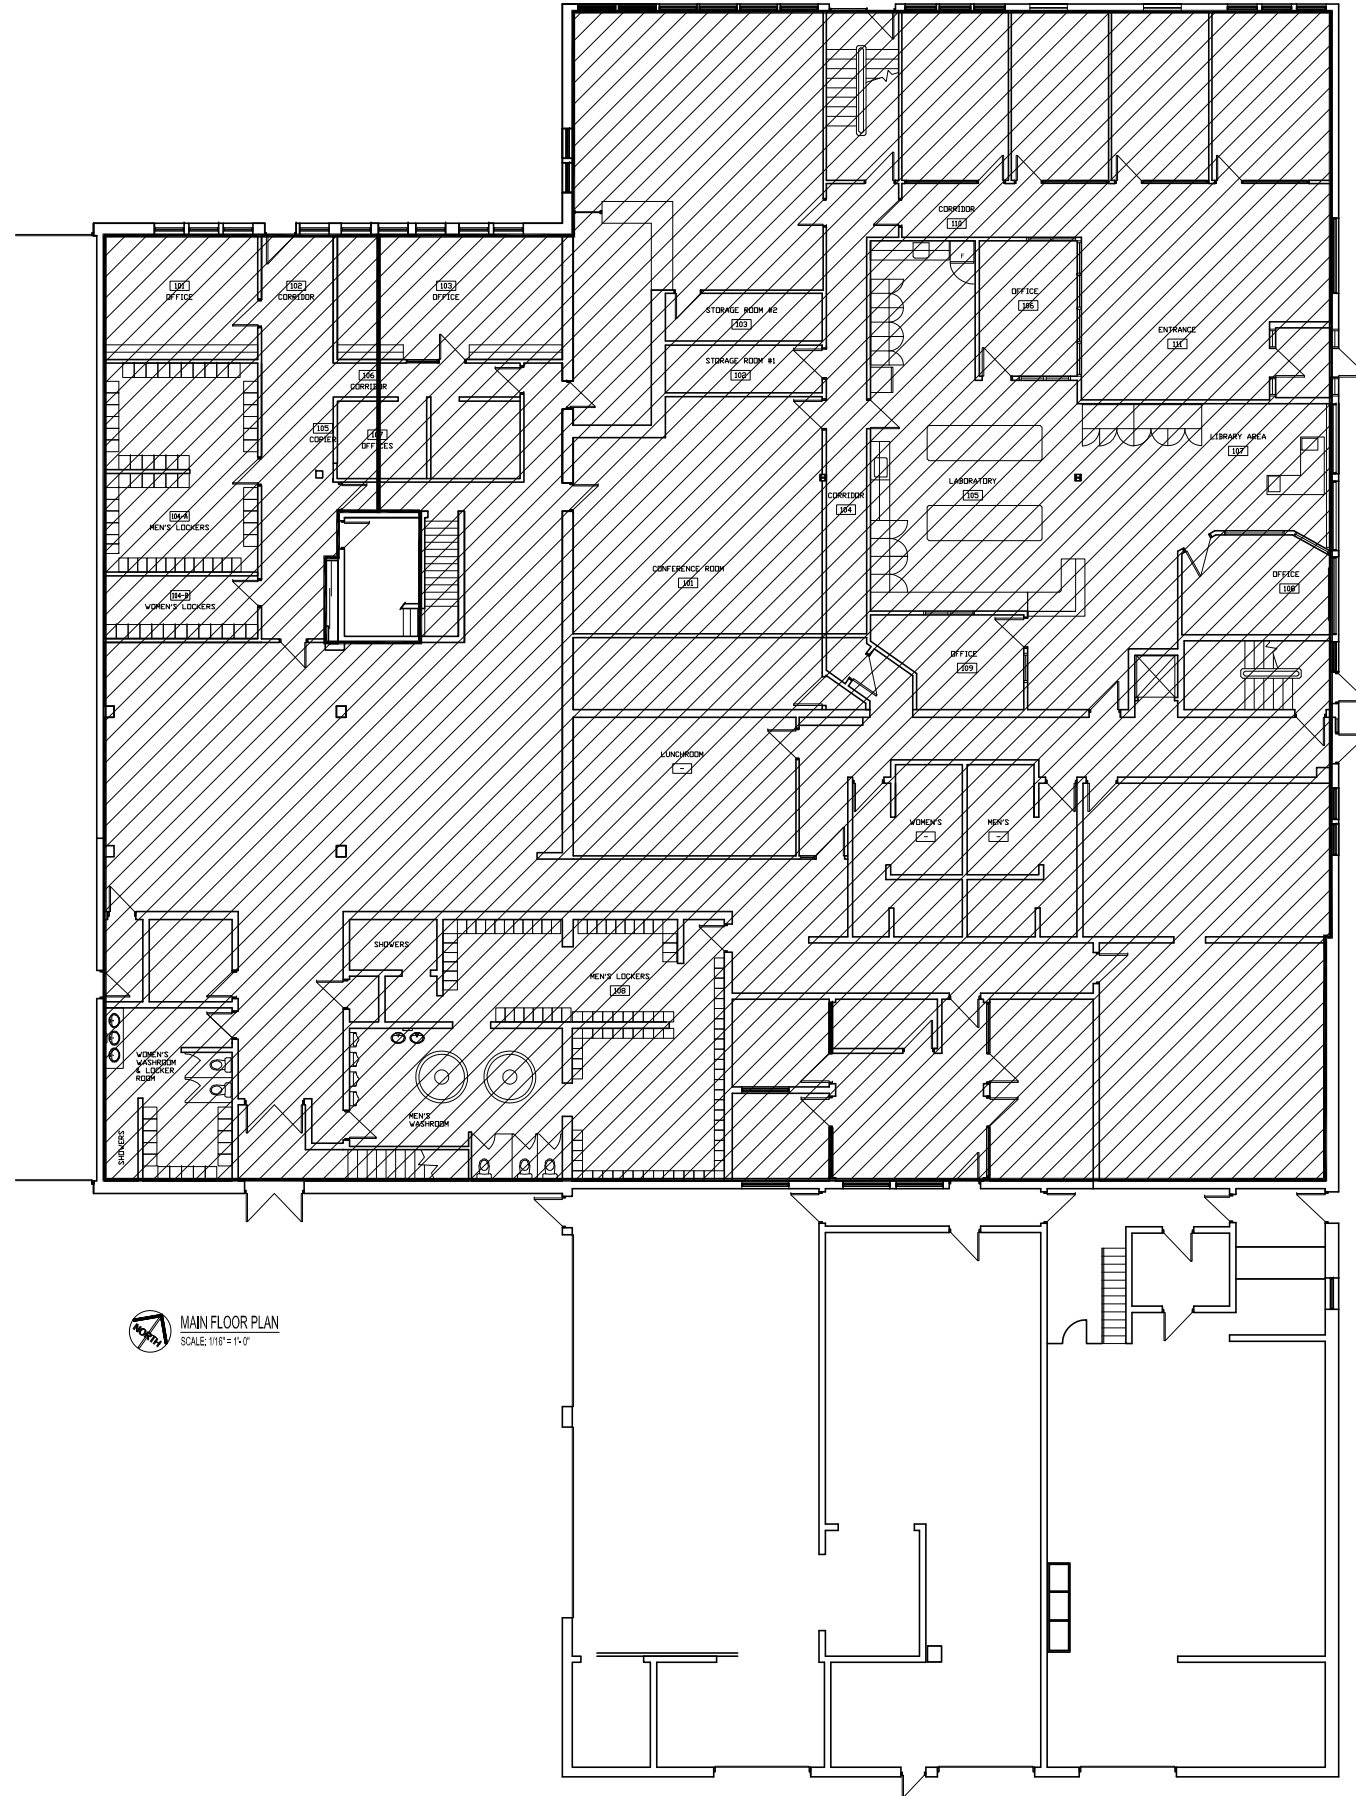

KEY PLAN  
NOT TO SCALE

 AREA TO CLEAN = 13,626 SQ. FT.

MAIN FLOOR PLAN  
SCALE: 1/16" = 1'-0"

FLOOR PLAN UPDATED NOVEMBER, 2008

NO.	REVISION DESCRIPTION	BY	DATE

DRAWN BY: JAK CHECKED BY: JAK APPROVED BY: JAK  
DATE: 2023.07.31 USER APPROVAL

**Winnipeg** CITY OF WINNIPEG  
PLANNING, PROPERTY AND  
DEVELOPMENT DEPARTMENT  
CIVIC ACCOMMODATIONS DIVISION  
300 - 85 GARRY ST. R3C-4K4

PROJECT: PUBLIC WORKS SOUTH YARD

1538 WAVERLEY STREET

SHEET TITLE: MAIN FLOOR PLAN

ITEM NO. 3C  
RFP 498-2023

SCALE: NOT TO SCALE PROJECT NO. SHEET NO. A1  
DRAWING SHEET SIZE: A0 (1189mm x 841mm) PLOT 1:1