


SECOND FLOOR PLAN
NOT TO SCALE

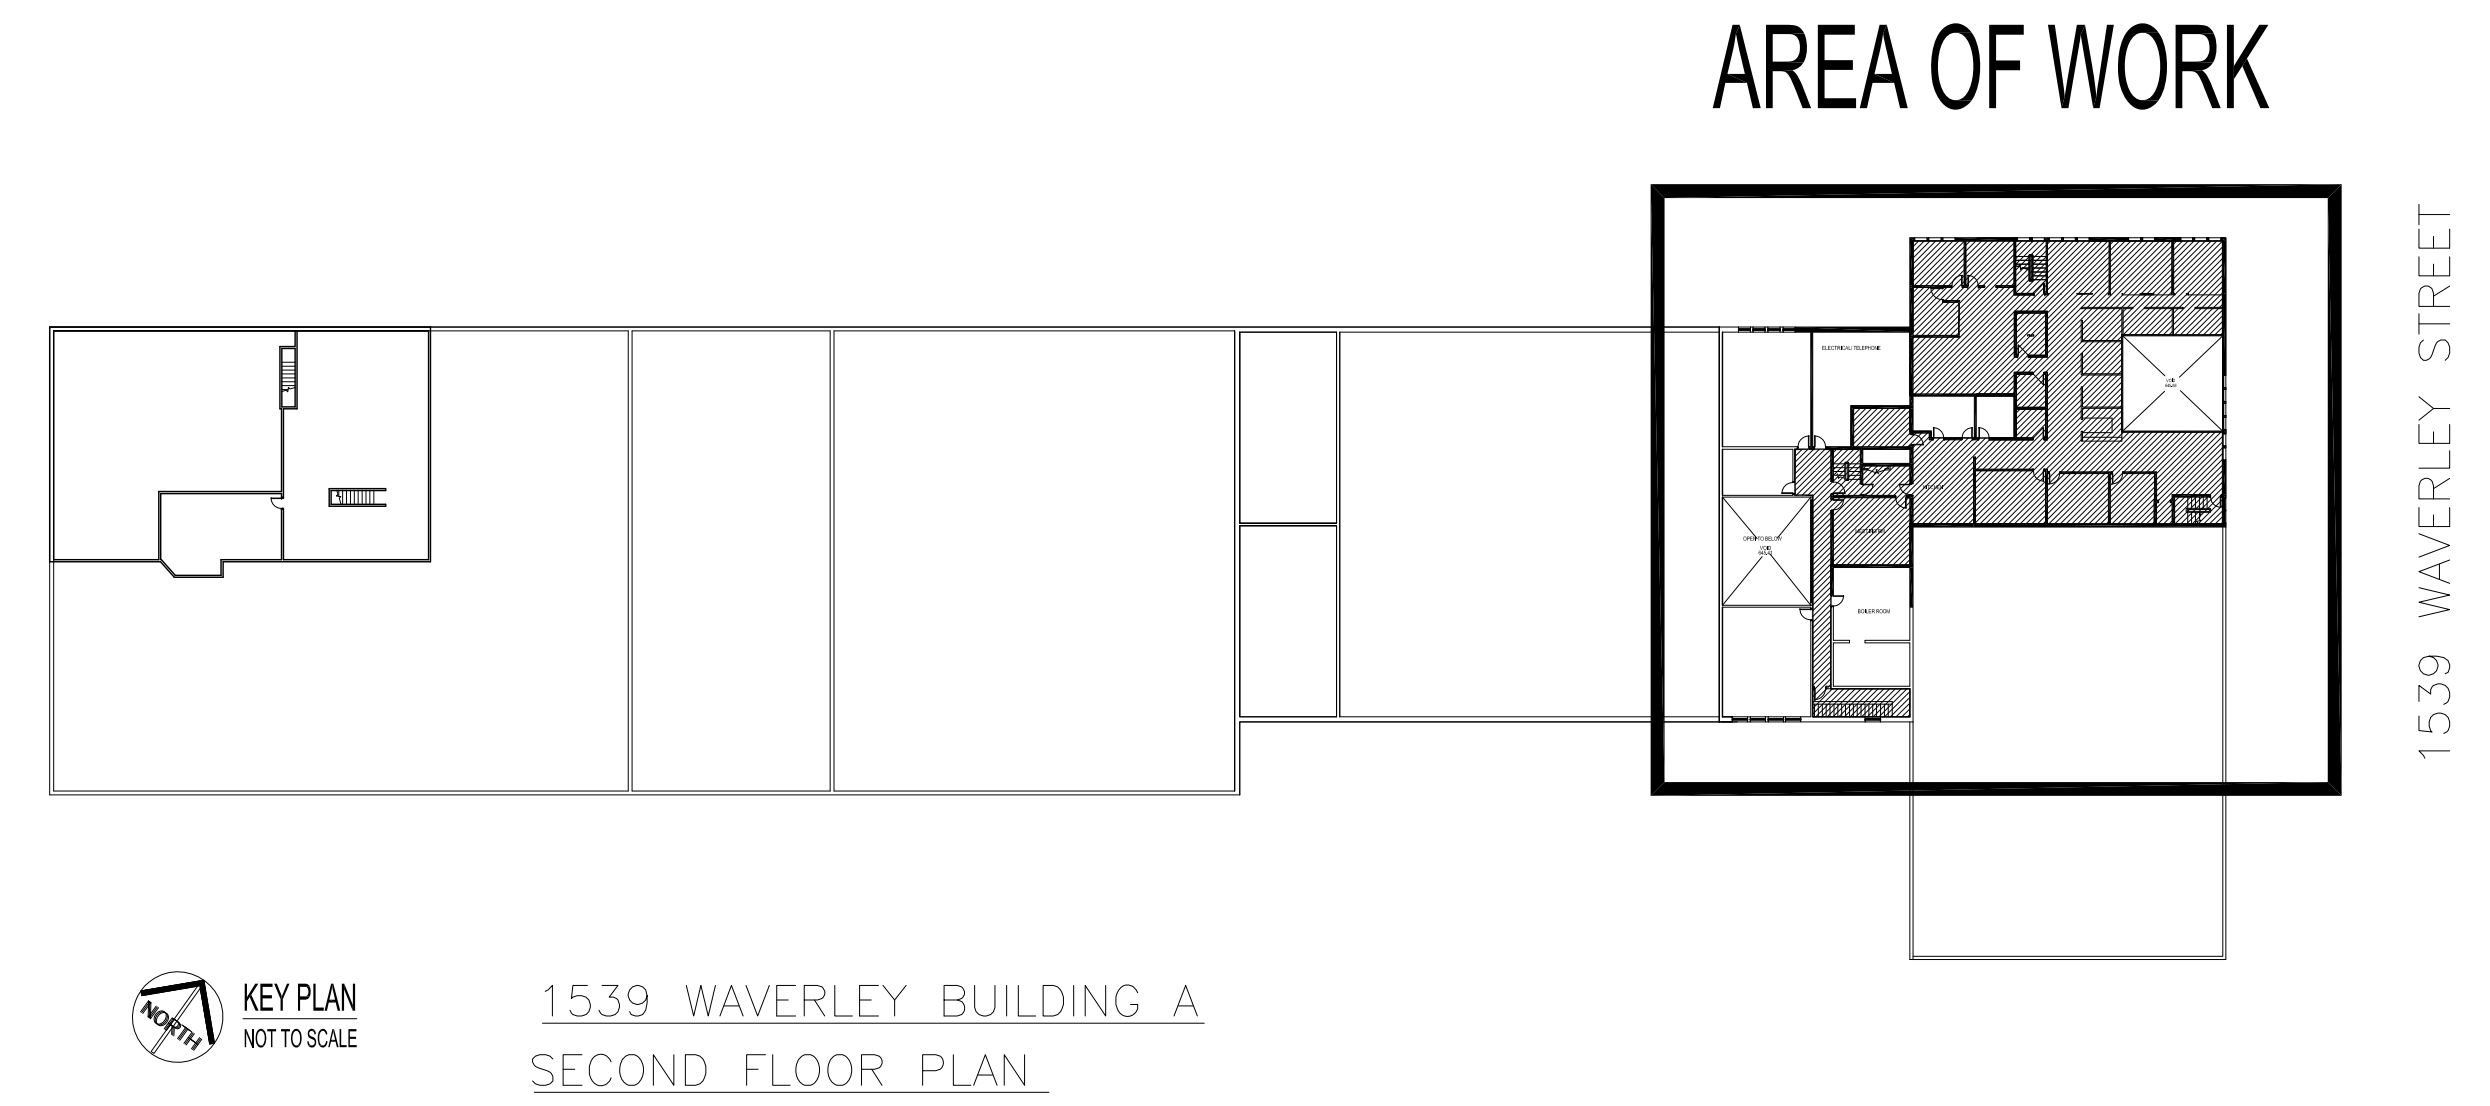

KEY PLAN
NOT TO SCALE

1539 WAVERLEY BUILDING A
SECOND FLOOR PLAN

AREA TO CLEAN = 5,792 SQ. FT.

NO.	REVISION/DESCRIPTION	BY	DATE

DRAWN BY DATE	CHECKED BY USER APPROVAL	APPROVED

CITY OF WINNIPEG
PLANNING, PROPERTY AND
DEVELOPMENT DEPARTMENT
CIVIC ACCOMMODATIONS DIVISION
300 - 65 GARRY ST. R3C 4K4

PROJECT:
PUBIC WORKS SOUTH YARD

1539 WAVERLEY STREET

SHEET TITLE
SECOND FLOOR PLAN
AREAS TO CLEAN

ITEM NO. 3D
RFP 498-2023

SCALE NOT TO SCALE	PROJECT NO.	SHEET NO.

DRAWING SHEET SIZE: A0 (1189mm x 841mm) PLOT 1:1