

PRELIMINARY
 NOT TO BE USED FOR CONSTRUCTION

Revision	By	Appd.	YY.MM.DD		
0	CB	AA	23.09.18		
Issued	By	Appd.	YY.MM.DD		
File Name:	115423001e_e-301m	CB	AA	CB	22.05.27
	Dwn.	Chkd.	Dsgn.	YY.MM.DD	



Client/Project
 WINNIPEG TRANSIT DIRECT CURRENT FAST
 CHARGING BUS STATIONS BRANDON GARAGE


600 Brandon Ave. Winnipeg, Manitoba

Title
 SINGLE LINE DIAGRAM - DEMOLITION

Project No. 144523001	Scale As Indicated
Drawing No. E-301	Sheet 9 of 12
	Revision 0

KEY NOTES:

- ① EXISTING BREAKER TO BE REMOVED AND TURNED OVER TO OWNER FOR FUTURE RE-USE. COORDINATE ALL SHUTDOWN REQUIREMENTS AND TIMES WITH FACILITY MANAGEMENT.
- ② EXISTING C.S.T.E. TO REMAIN FOR FUTURE USE.
- ③ EXISTING GROUNDING/BONDING TO BE RETAINED AND RE-USED FOR NEW CONSTRUCTION.
- ④ DISCONNECT AND MAKE SAFE EXISTING FEEDER. PRESERVE FOR FUTURE RE-USE.
- ⑤ CONTRACTOR MAY TEMPORARILY USE MATCHING BREAKERS IN THE EXISTING DISTRIBUTION TO SUPPLY TEMPORARY POWER TO TWO BUS CHARGERS. MAXIMUM NEW LOADS FROM BUS CHARGERS AND NEW MECHANICAL SYSTEM COMPONENTS SHALL NOT EXCEED 300KVA.

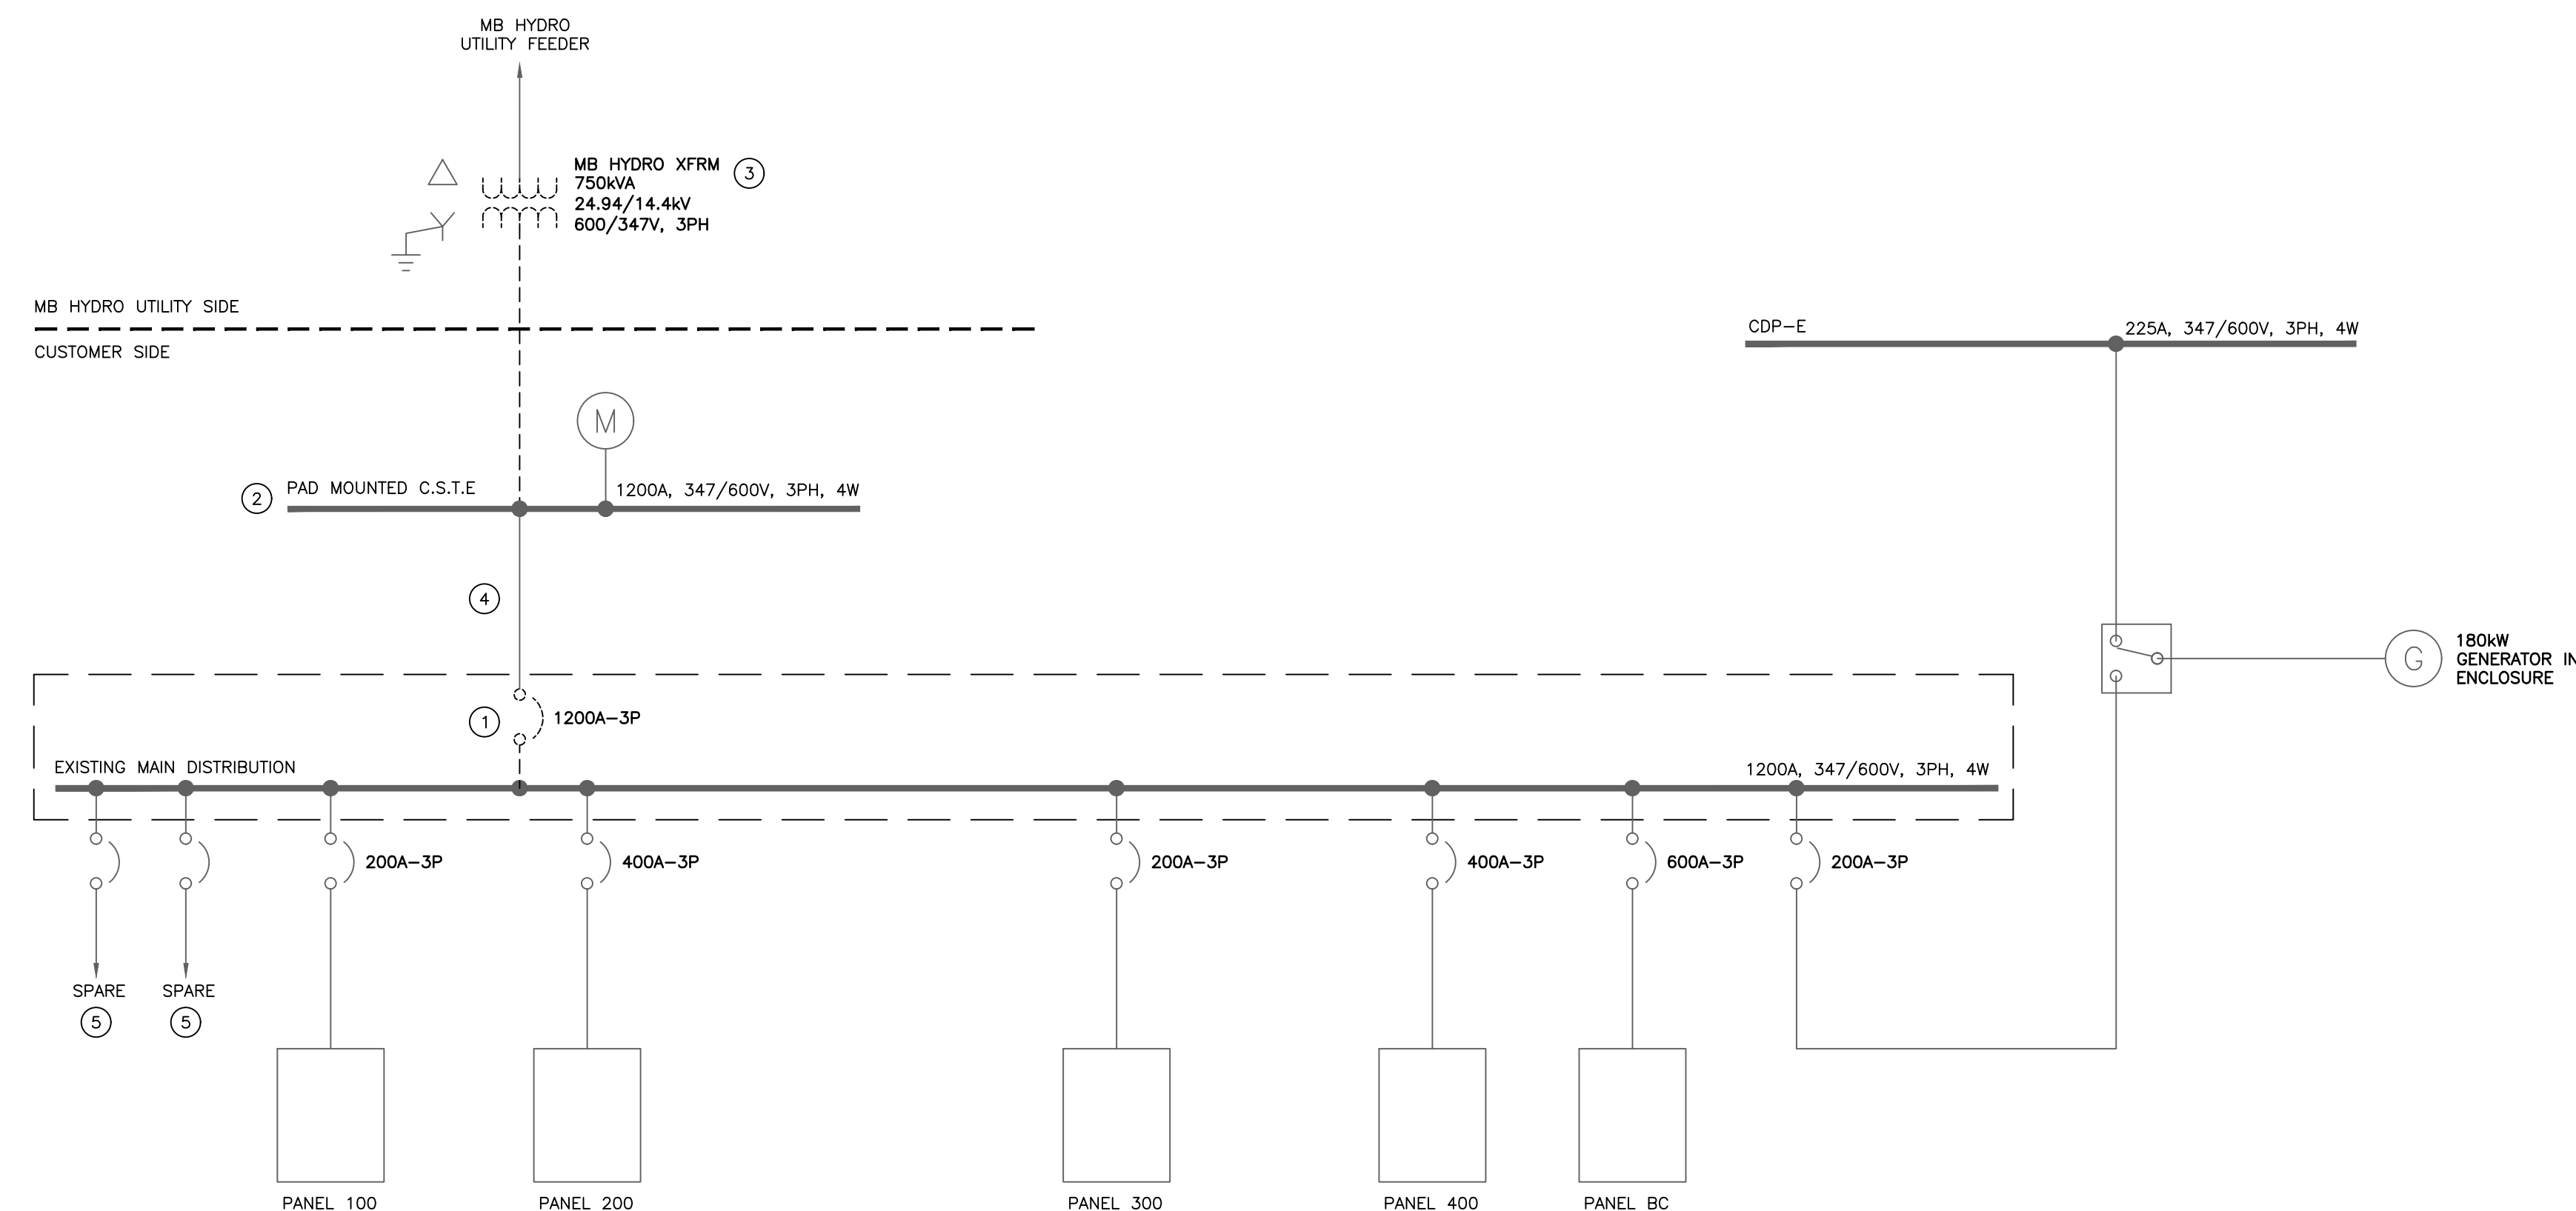

1 PARTIAL EXISTING SINGLE LINE DIAGRAM - DEMOLITION
 E-301 NTS