


KEY NOTES

- 1DEMOLISH SELF-CONTAINED BATTERY BANK W/ REMOTE HEADS.
- 2DEMOLISH EMT CONDUIT AND AC-90 CABLING NOT RATED ENVIRONMENT IN POOL AREA. DEVICES TO REMAIN.
- 3UNINSTALL POOL DROWNING RESET BUTTON. RETAIN FOR RENOVATION.

DEMOLITION GENERAL NOTES

- A.WHERE EXISTING WALLS ARE TO BE OPENED FOR INSTALLATION OF NEW WIRING, COORDINATE WITH GENERAL CONTRACTOR ROUTING OF SAME. ARRANGE AND PAY FOR ALL CUTTING/REPAIR/PATCHING AS REQUIRED.
- B.ALL LIFE-SAFETY SYSTEMS SHALL BE MAINTAINED AND OPERABLE AT ALL TIMES DURING CONSTRUCTION.

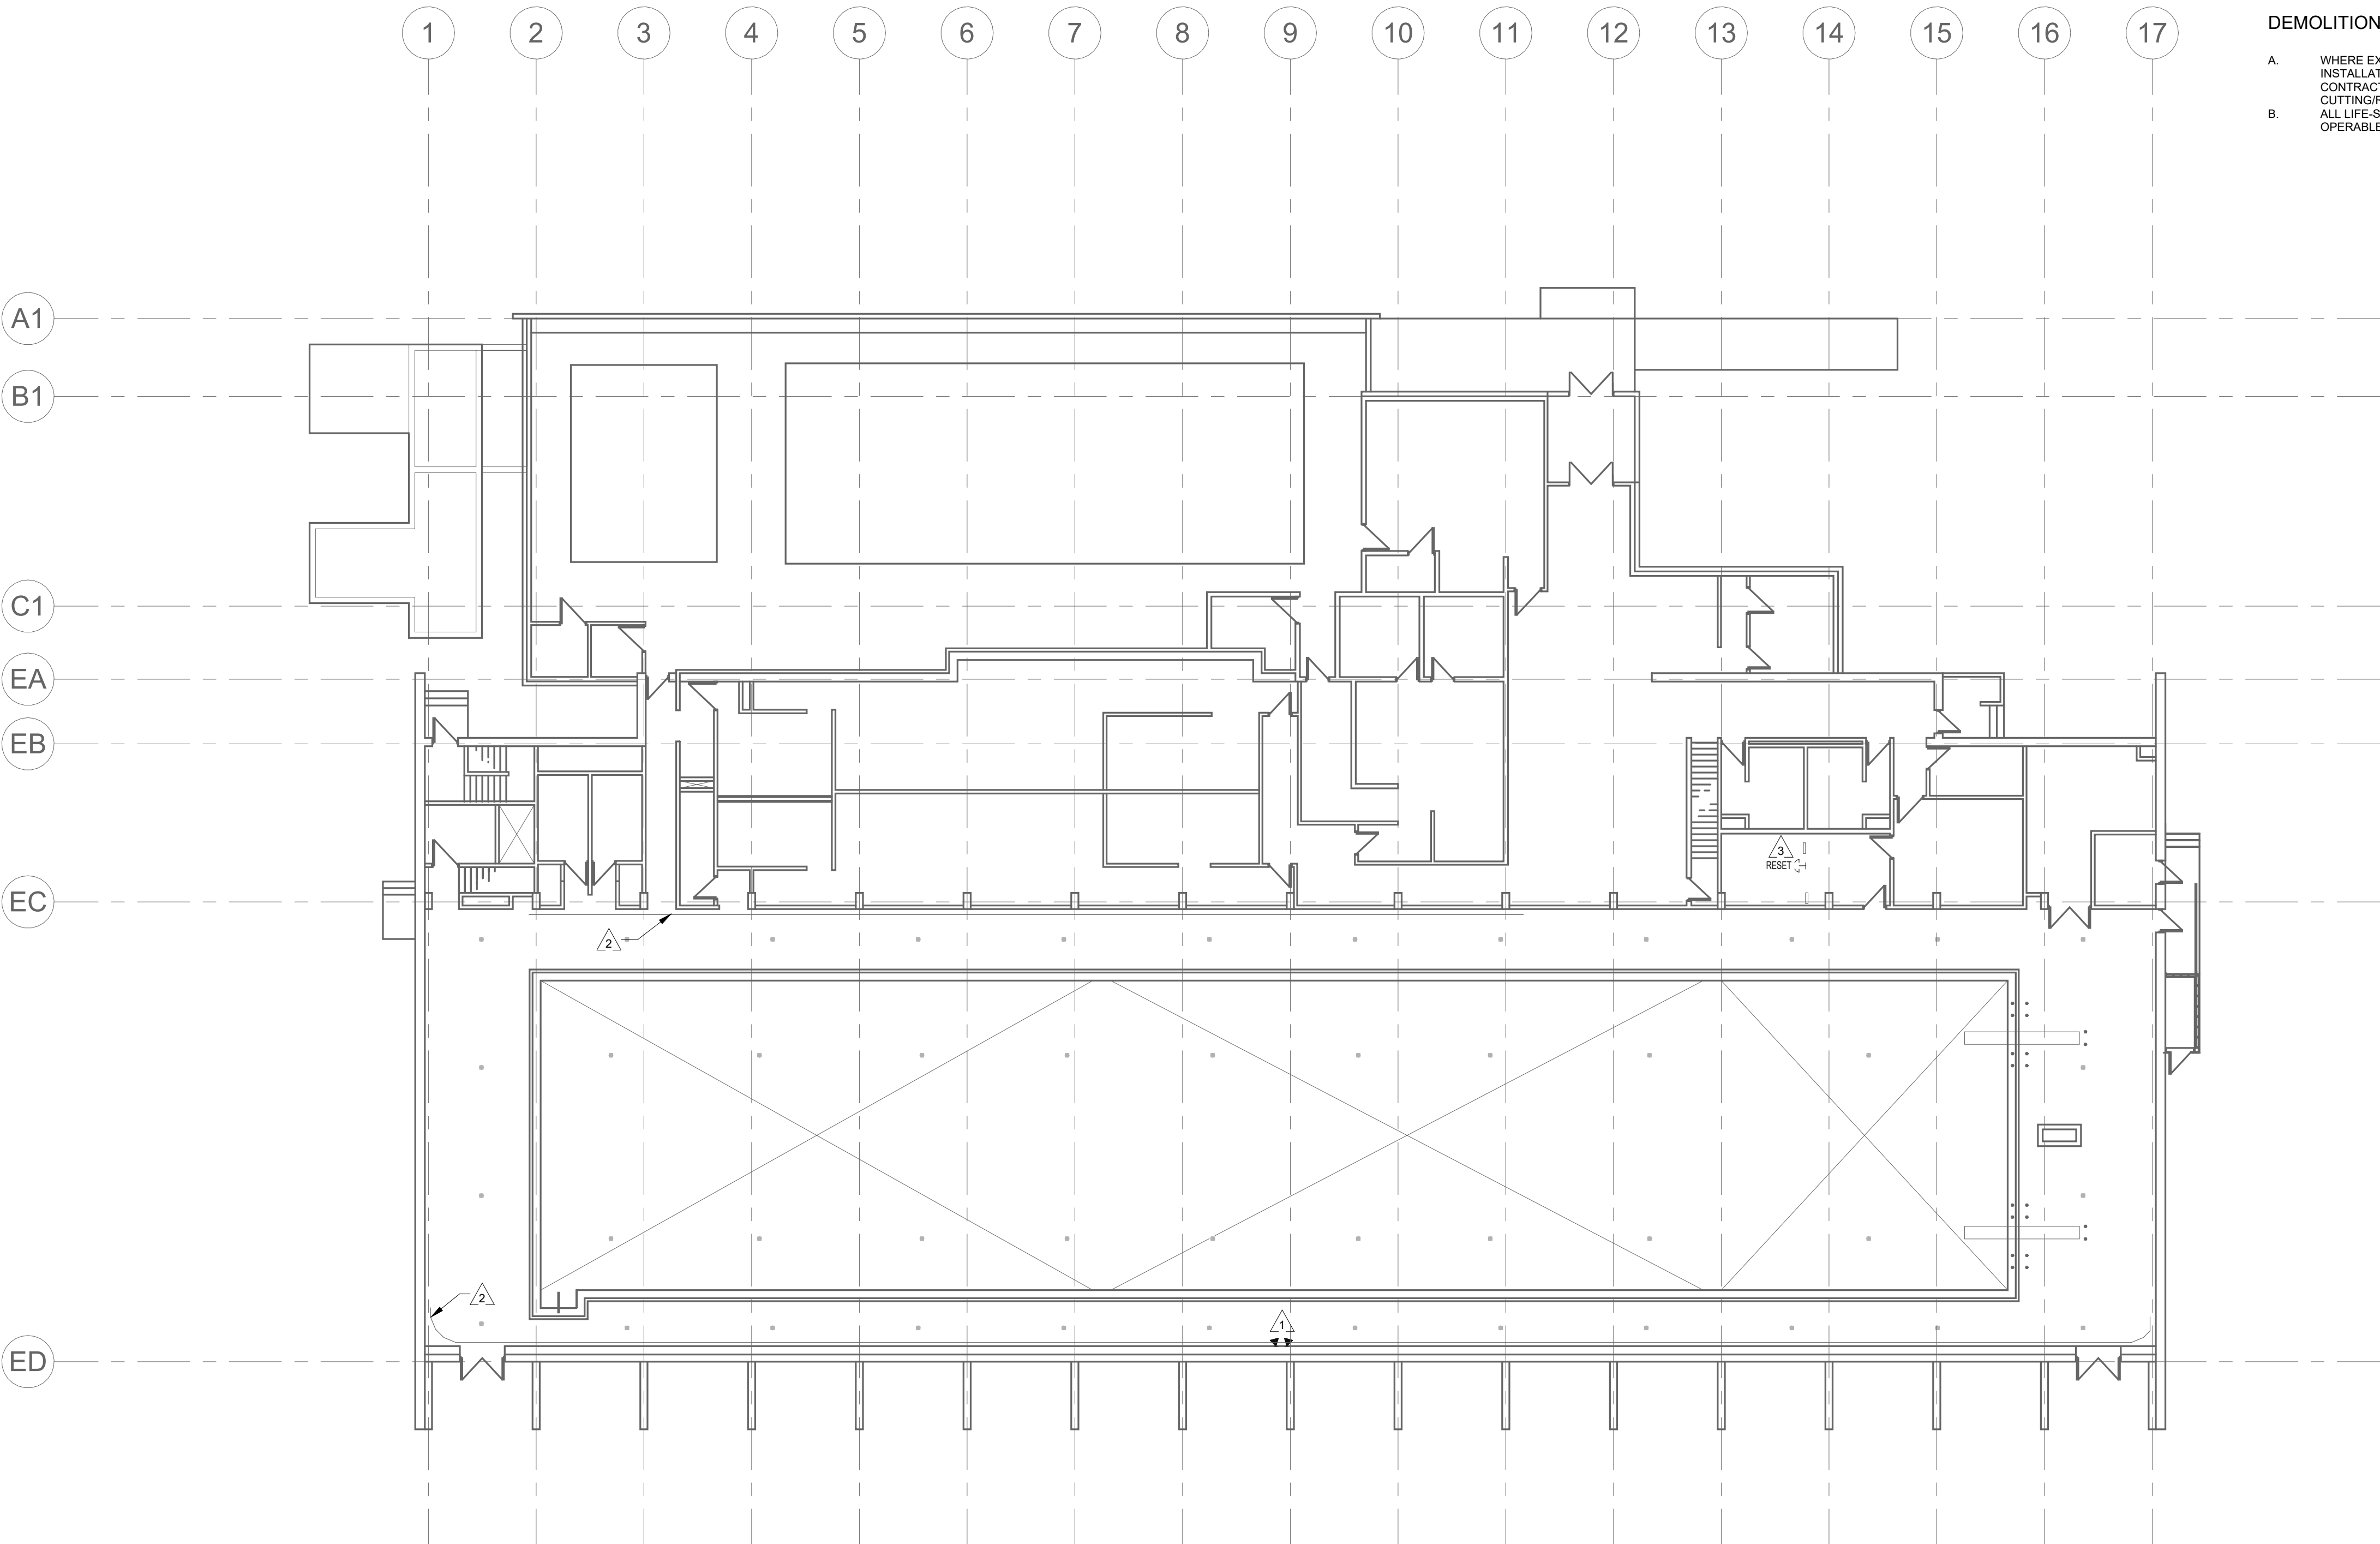

1MAIN FLOOR PLAN - DEMOLITION  
ED2.1SCALE: 1 : 175



This is a print of a document that has been electronically authenticated with technology authorized by the Engineers Geoscientists Manitoba. The original is in electronic form.




400 - 136 Market Avenue  
Winnipeg, MB R3B 0P4  
T 204 453 1080

0	Issued For Construction	JS	25-07-04
		/M	-04
		P	
No.	REVISION/DESCRIPTION	BY	DATE

SEAL



EM DRAWN	MP CHECKED	EM DESIGNED	MP APPROVED
DATE 25-07-04	USER APPROVAL		



THE CITY OF WINNIPEG  
ASSETS & PROJECT MANAGEMENT  
DEPARTMENT  
MUNICIPAL ACCOMMODATIONS DIVISION  
3-65 GARRY STREET, R3C 4K4

PROJECT  
SEVEN OAKS POOL

444 ADSUM DRIVE  
SHEET TITLE  
MAIN FLOOR - DEMOLITION PLAN

SCALE As indicated	PROJECT No: 2023-0220	SHEET No: ED2.1
-----------------------	--------------------------	--------------------