

KEY NOTES


- 1 EXISTING SKIMMER GRATES AND FITTINGS TO BE REMOVED. PIPING THROUGH WALL AND DECK TO REMAIN. COORDINATE WITH STRUCTURAL. TYPICAL.
- 2 EXISTING VACUUM PORTS TO BE REMOVED. COORDINATE WITH STRUCTURAL. TYPICAL.
- 3 EXISTING POOL RETURN FITTINGS ON POOL FLOOR TO BE REMOVED. PIPING TO REMAIN. COORDINATE WITH STRUCTURAL. TYPICAL.
- 4 EXISTING MAIN DRAINS TO BE REMOVED. PIPING TO REMAIN. COORDINATE WITH STRUCTURAL.



This is a print of a document that has been electronically authenticated with technology authorized by the Engineers Geoscientists Manitoba. The original is in electronic form.



400 - 136 Market Avenue
Winnipeg, MB R3B 0P4
T 204 453 1080

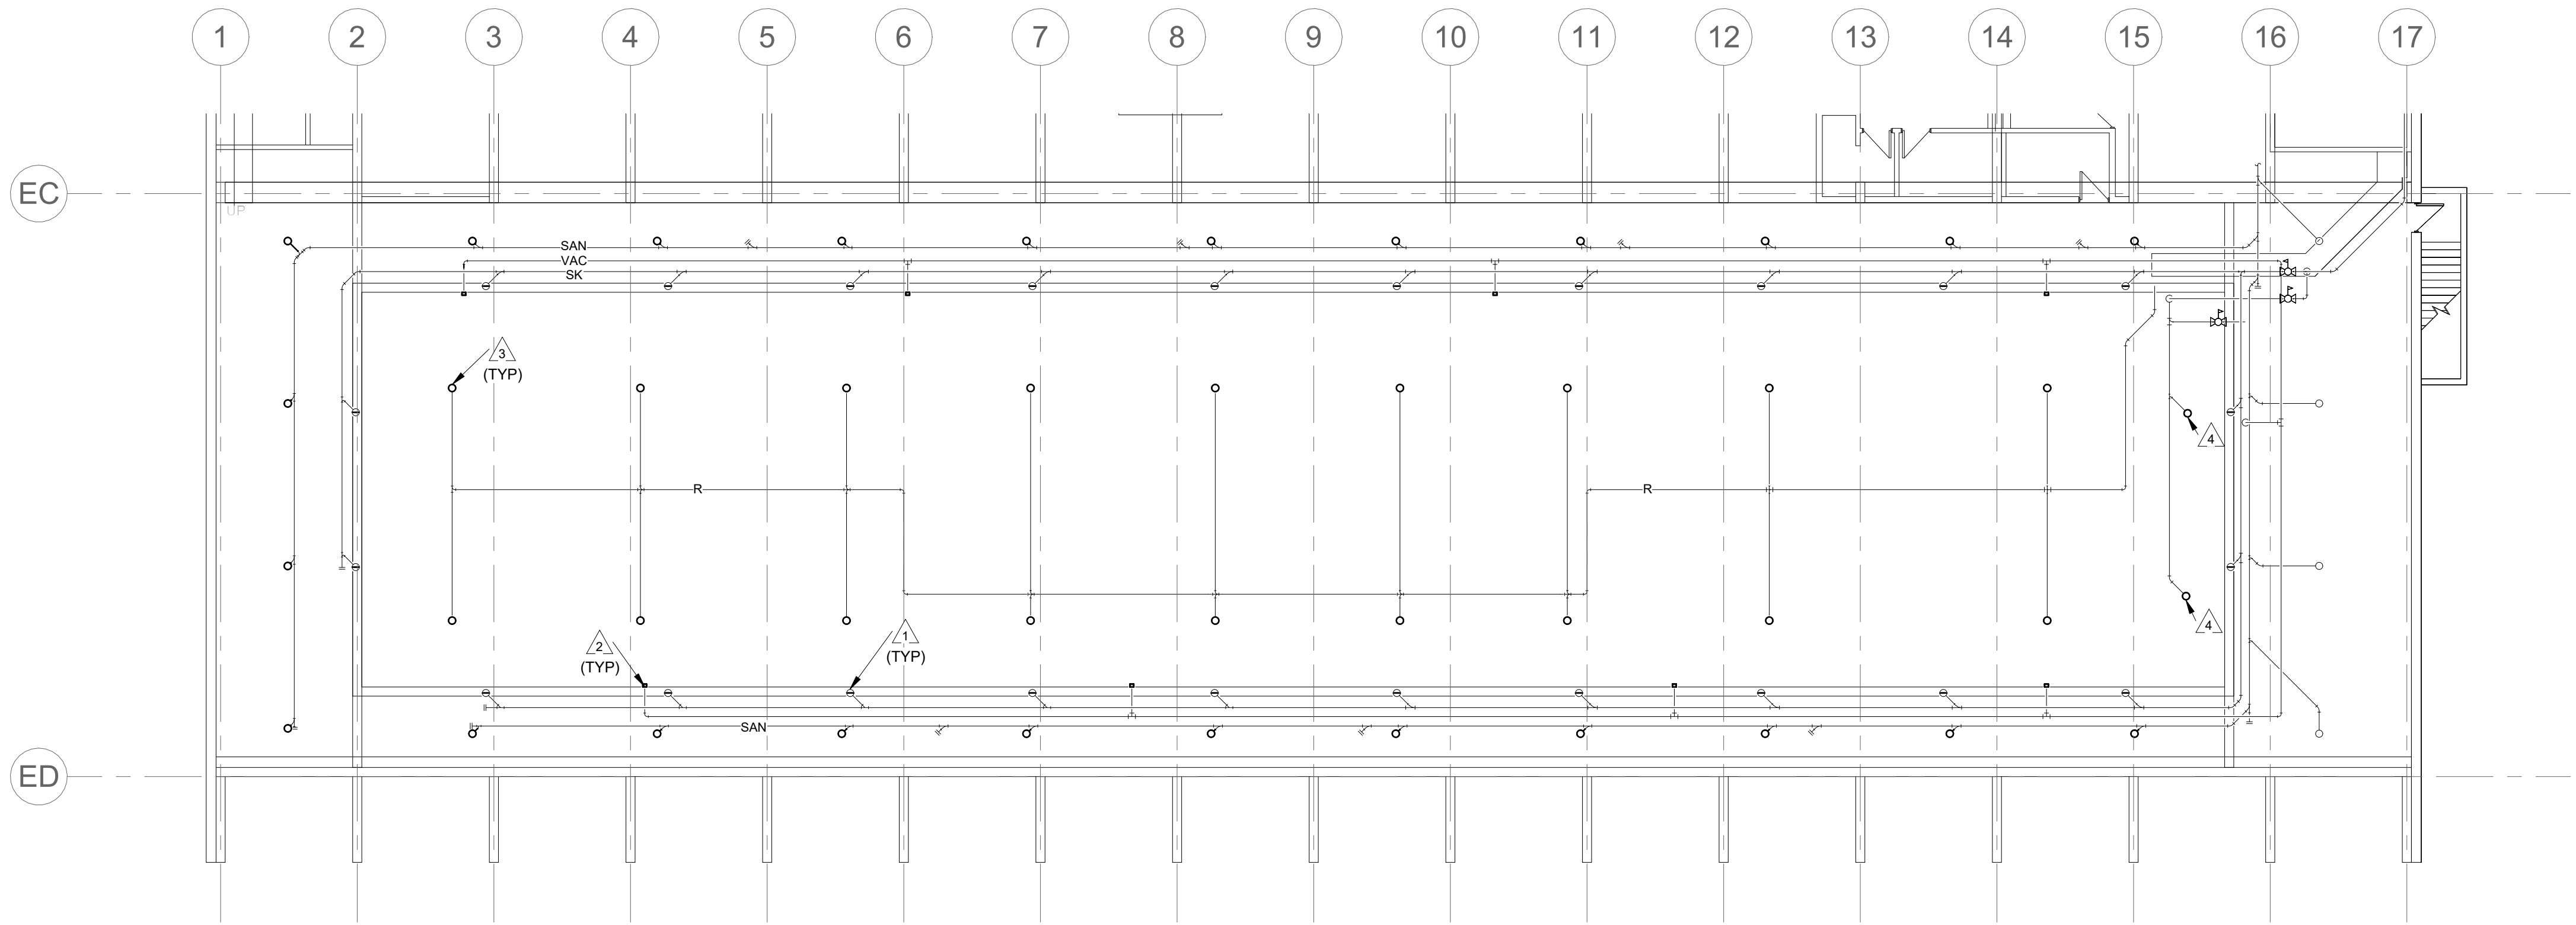

1 BASEMENT/CRAWLSPACE FLOOR PLAN - PLUMBING DEMOLITION
MD2.0 / SCALE: 1 : 150

0	Issued For Construction	JS	25-07-04
		/M	-04
		P	
No.	REVISION/DESCRIPTION	BY	DATE

SEAL



KL DRAWN	JS CHECKED	JS DESIGNED	Approver APPROVED
DATE 25-07-04	USER APPROVAL		

Winnipeg THE CITY OF WINNIPEG
ASSETS & PROJECT MANAGEMENT
DEPARTMENT
MUNICIPAL ACCOMMODATIONS DIVISION
3-65 GARRY STREET, R3C 4K4
PROJECT
SEVEN OAKS POOL

444 ADSUM DRIVE
SHEET TITLE
BASEMENT - DEMOLITION PLAN

SCALE 1 : 150	PROJECT No: 2023-0220	SHEET No: MD2.0
------------------	--------------------------	--------------------