


plot scale - 1:1 (metric)

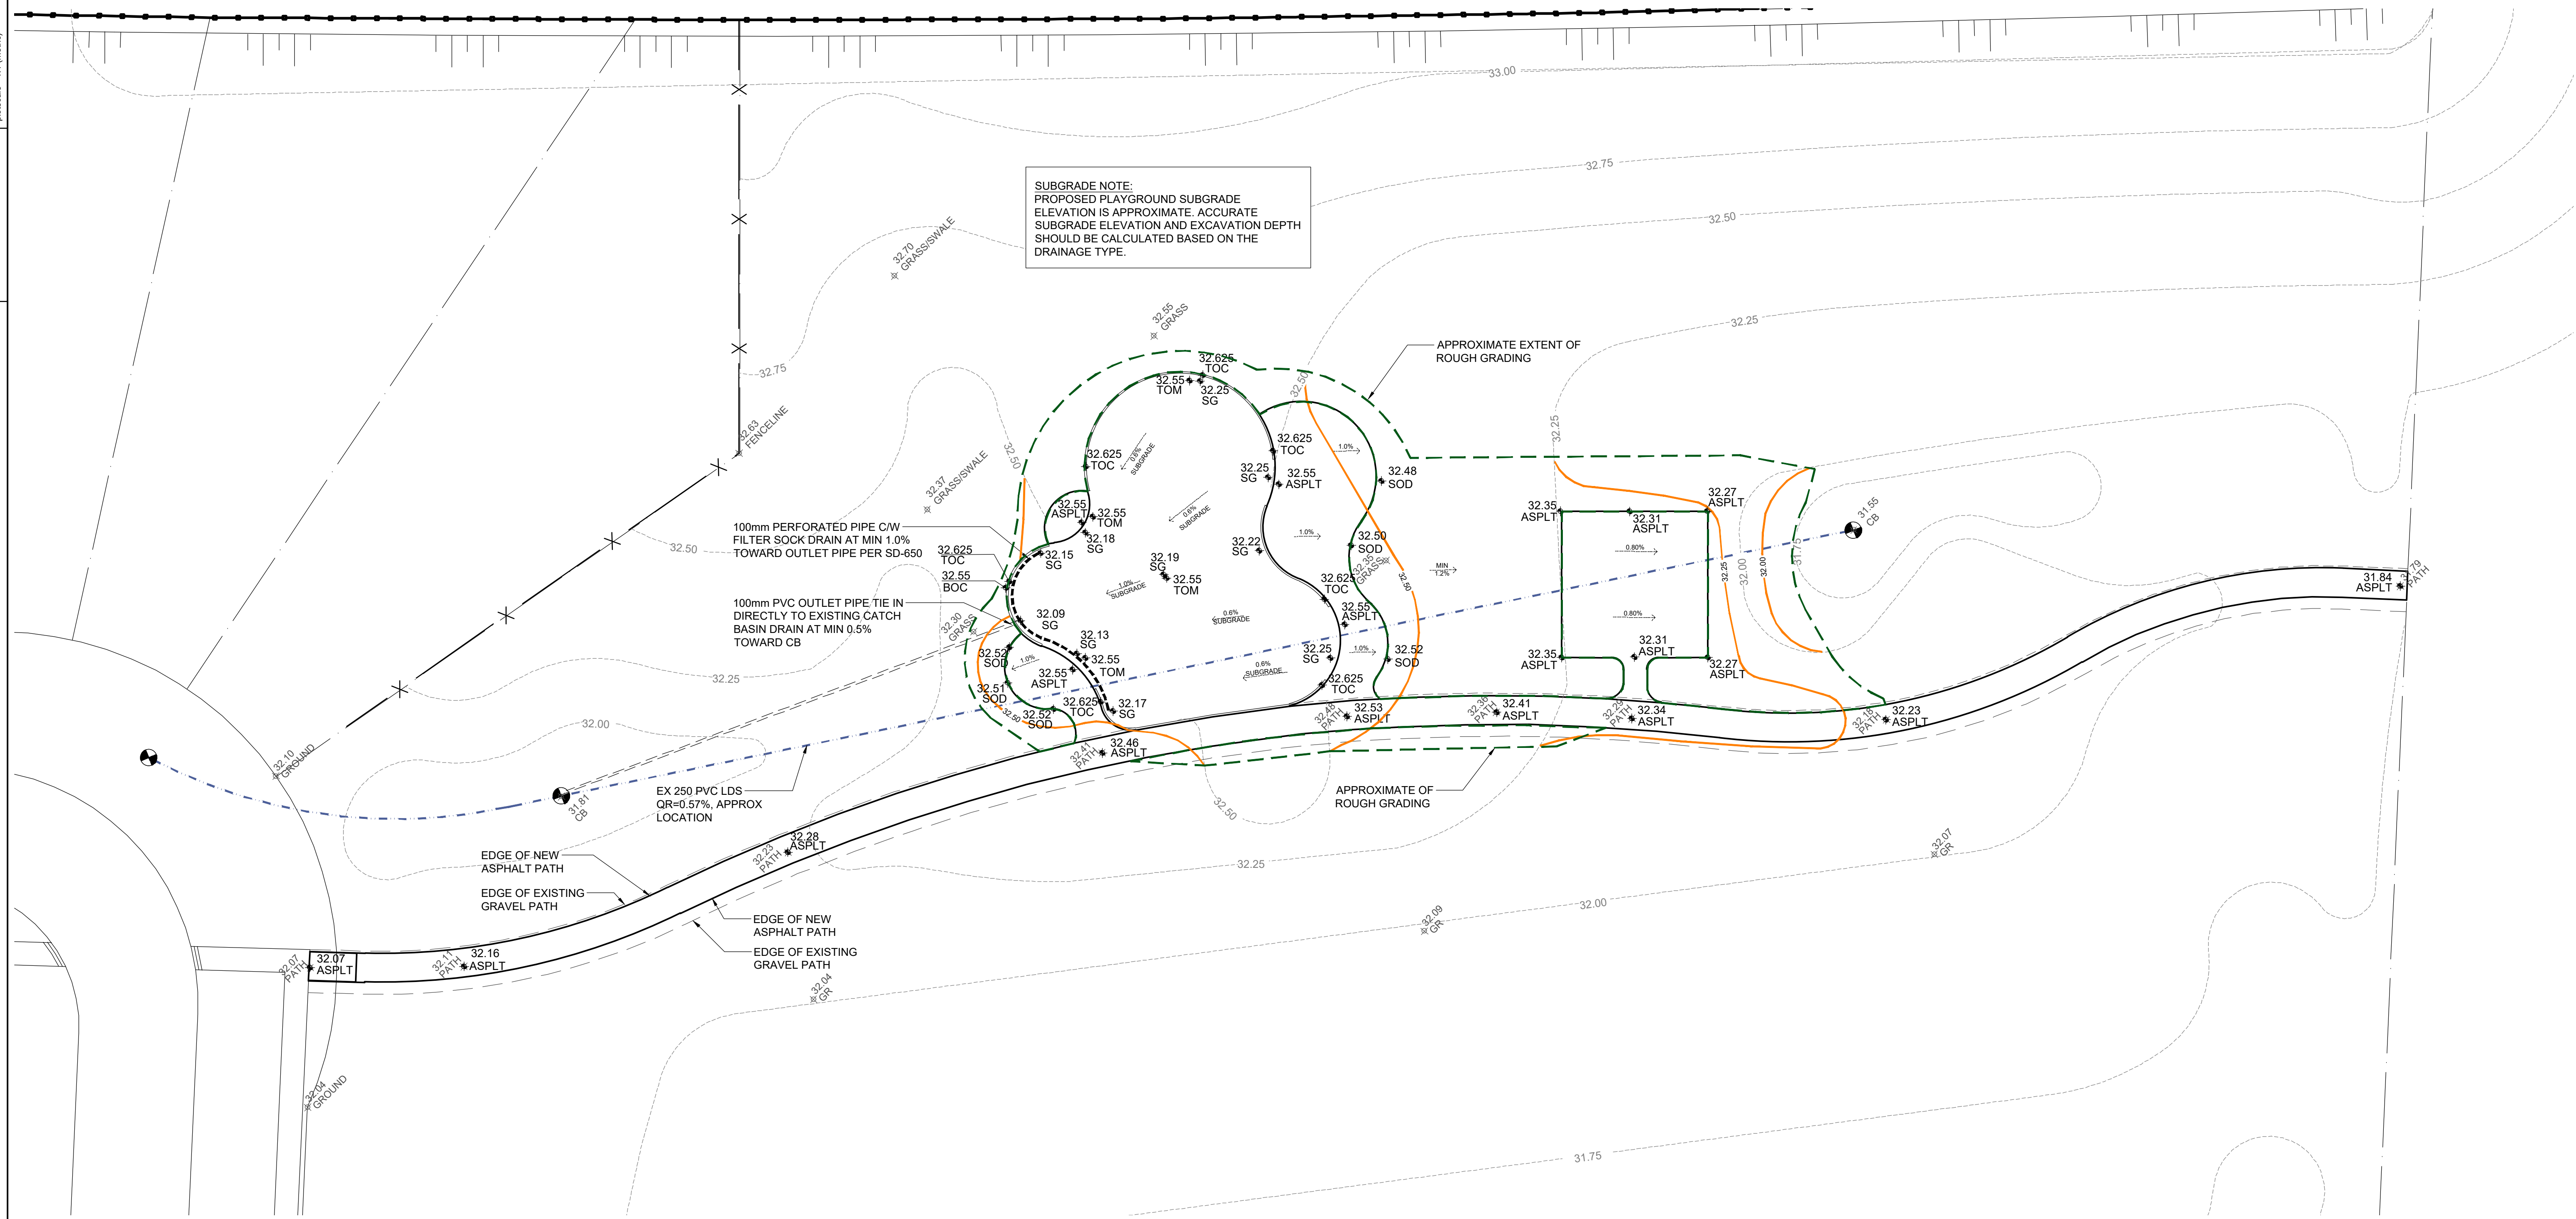

1 GRADING AND DRAINAGE
L3 SCALE - 1 : 100



LEGEND	
	CONCRETE CURB PER SCD-643
	PLAYGROUND ACCESSIBLE ENTRANCE REFER TO 4/L4
	SUBSURFACE DRAINAGE COLLECTOR PIPES PER SCD-650
	HDPE OUTLET PIPE TIE IN TO EX CB PER SCD-665
	EXISTING PVS LDS LINE
	PROPOSED ELEVATION
	32.18 SUBGRADE
	32.70 TOP OF CURB
	32.70 BOTTOM OF CURB
	32.55 TOP OF MULCH (SAFETY SURFACE)
	32.70 ASPHALT SURFACE
	EXISTING CONTOURS
	NEW CONTOURS
	EXISTING CATCH BASIN
	EXISTING ELEVATION

- GRADING NOTES**
- ELEVATIONS OF EXISTING GRASS, ALL TREES AND UTILITIES TO REMAIN, UNLESS NOTED OTHERWISE.
 - ROUGH GRADES TO BE REVIEWED AND APPROVED BY CONTRACT ADMINISTRATOR PRIOR TO INSTALLING BASE MATERIAL, ASPHALT, PLAY STRUCTURE, SAFETY SURFACE, TOPSOIL, SOD OR OTHER SURFACING MATERIALS.
 - ALL PROPOSED ELEVATIONS TO BE FINISHED ELEVATIONS UNLESS OTHERWISE NOTED.
 - PROPOSED PLAYGROUND SUBGRADE ELEVATION IS APPROXIMATE. ACCURATE SUBGRADE ELEVATION AND EXCAVATION DEPTH SHOULD BE CALCULATED BASED ON THE DRAINAGE TYPE.
 - ENSURE POSITIVE DRAINAGE IN ALL AREAS TO CATCH BASINS.

- SLOPE TOLERANCE:
 - HARD PAVED SLOPES: CROSS SLOPE MAX 2%, LONGITUDINAL SLOPE MAX 5%
 - SODDED AREA SLOPES: MAX. 25%, MIN. 1.2%
 - ANY DEVIATION FROM THE ABOVE SLOPES TO BE APPROVED BY CONTRACT ADMINISTRATOR PRIOR TO CONSTRUCTION
- EXACT LOCATION OF UNDERGROUND SERVICES SHOULD BE CHECKED WITH THE UTILITIES PRIOR TO CONSTRUCTION OR EXCAVATION.
- EXISTING GRADES, BUILDINGS LOCATIONS AND LAYOUTS ARE GIVEN AS INFORMATION ONLY AND SHOULD BE VERIFIED ON SITE. REPORT ANY DISCREPANCIES TO C.A. PRIOR TO CONSTRUCTION.
- ALL WORK AND MATERIALS SHALL BE IN ACCORDANCE WITH THE MOST RECENT VERSIONS OF CITY OF WINNIPEG SPECIFICATIONS. ALSO REFER TO L4 FOR ADDITIONAL DETAILS AND SPECIFICATIONS.

REV	YY / MM / DD	DESCRIPTION	BY
g.	2024-04-10	ISSUED FOR CONSTRUCTION	NH
f.	2024-02-13	RE-ISSUED FOR 100% REVIEW	NH
e.	2024-01-08	ISSUED FOR 100% REVIEW	NH
d.	2023-08-04	ISSUED FOR 90% REVIEW	NH
c.	2023-06-05	ISSUED FOR 66% REVIEW	NH
b.	2023-02-27	ISSUED FOR 33% REVIEW	NH
a.	2021-04-27	ISSUED FOR REVIEW	NH

SEAL	
A	B

A. SECTION LETTER OR DETAIL NUMBER, IS INDICATED.
 B. DRAWING WHERE SECTION OR DETAIL IS DRAWN.
 OR
 DRAWING WHERE SECTION OR DETAIL IS INDICATED.
 - SECTION OR DETAIL SHOWN ON SAME DRAWING.

CLIENT

SCATLIFF + MILLER + MURRAY
 visionary urban design + landscapes

PROJECT AMBER GATES PLAYGROUND AND SEATING			
TITLE GRADING AND DRAINAGE PLAN			
DESIGN	DRAWN	DATE - Y / M / D	SCALE
NH	NH	2023/02/27 (REV)	1:150
CHECKED	APPROVED	PROJECT NO.	DRAWING NO.
AJ	BS	18-3167-003	L3

CAD File Name: amber_gates_playground_l3.dwg