



- GARBAGE ENCLOSURE FENCE NOTES:**
- CONTRACTOR TO PROVIDE STAMPED ENGINEERED SHOP DRAWINGS FOR ALL SUPPORTED STRUCTURES AND HARDWARE DIMENSIONS PROVIDED ARE FOR DESIGN INTENT ONLY. ALL FASTENINGS AND HARDWARE TO BE GALVANIZED AND ARE TO BE INCLUDED WITH THE SUPPLY AND INSTALLATION OF THE POSTS AND FENCE. ALL FASTENINGS AND HARDWARE TO BE OF SIZE SUITABLE TO APPLICATION. CONTRACTOR TO ADVISE CONTRACT ADMINISTRATOR PRIOR TO ANY CHANGES. NOMINAL LUMBER SIZES SHOWN.
 - ALL WOOD TO BE PRESSURE TREATED LUMBER. PAINT ALL CUTS WITH APPROVED WOOD PRESERVATIVE. ALL REINFORCING TO BE REVIEWED AND APPROVED BY ENGINEER REGISTERED IN MB PRIOR TO CONSTRUCTION.
 - CONTRACTOR TO PROVIDE ADDITIONAL STEEL SUPPORT FOR GATE STRUCTURE AND GATE HINGES.

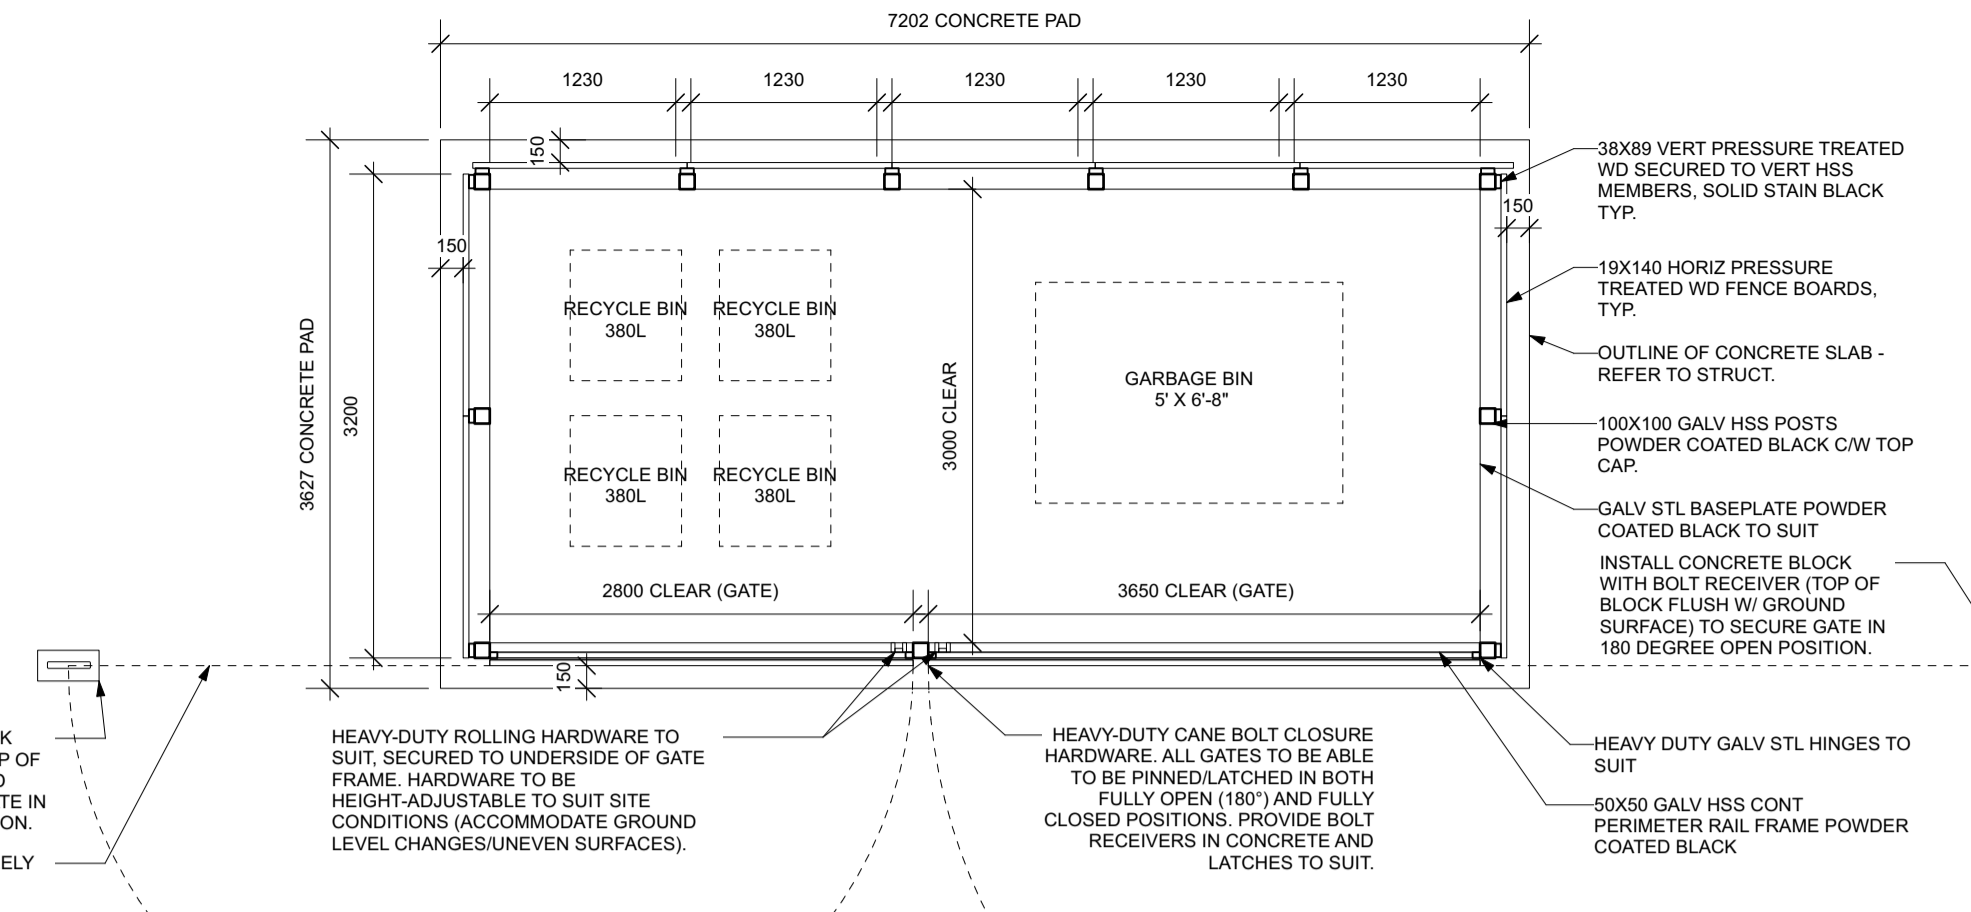


EXAMPLE OF CONCRETE BLOCK W/ BOLT RECEIVER


1 PLAN DETAIL - NORTH GARBAGE ENCLOSURE SCALE: 1:50

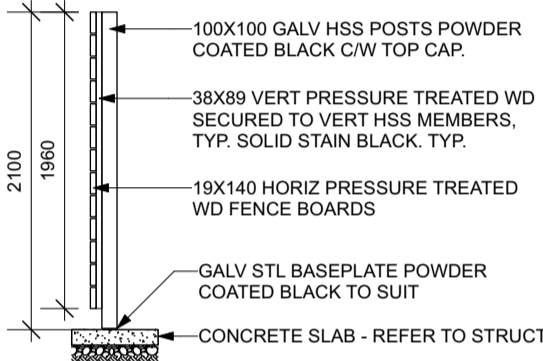


2 TYPICAL POST DETAIL - GARBAGE ENCLOSURE SCALE: 1:50

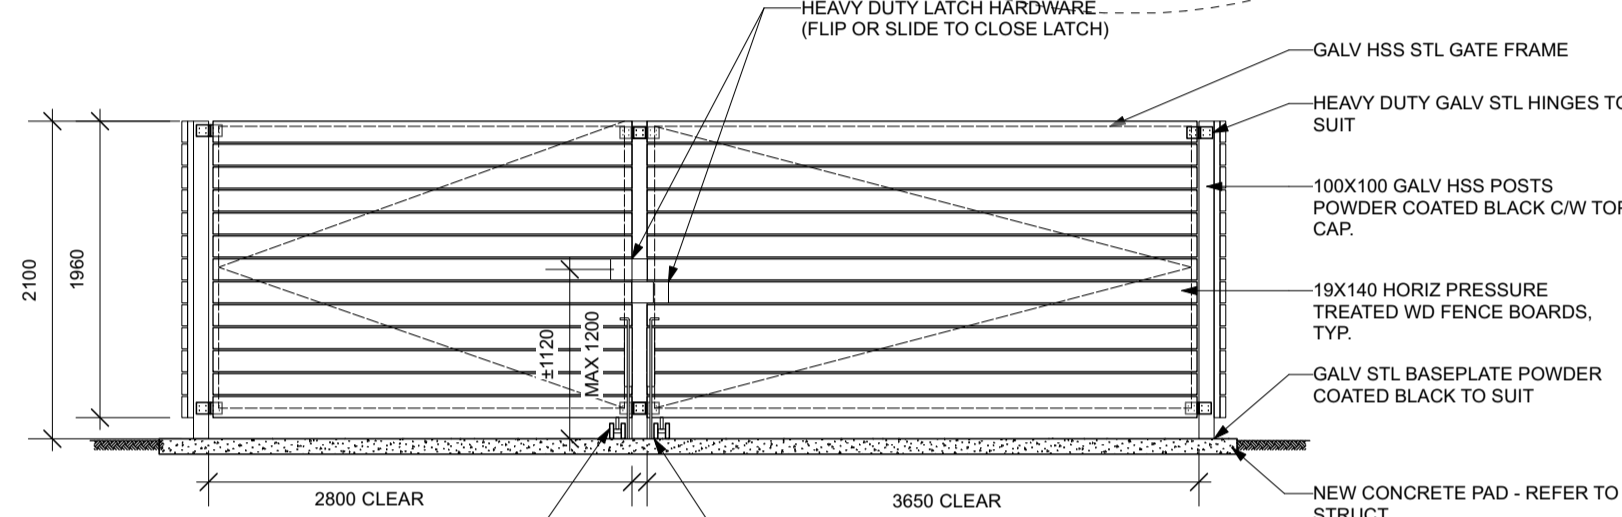


3 FRONT ELEVATION - NORTH GARBAGE ENCLOSURE SCALE: 1:50

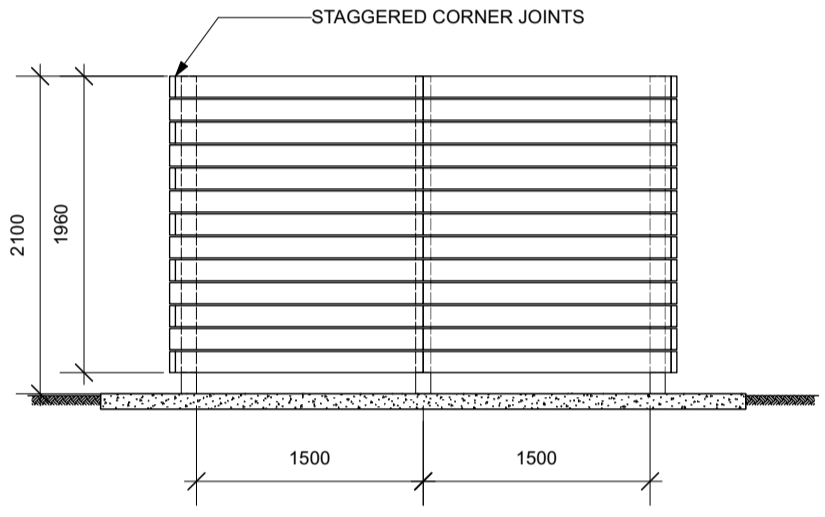


4 SIDE ELEVATION - NORTH GARBAGE ENCLOSURE SCALE: 1:50

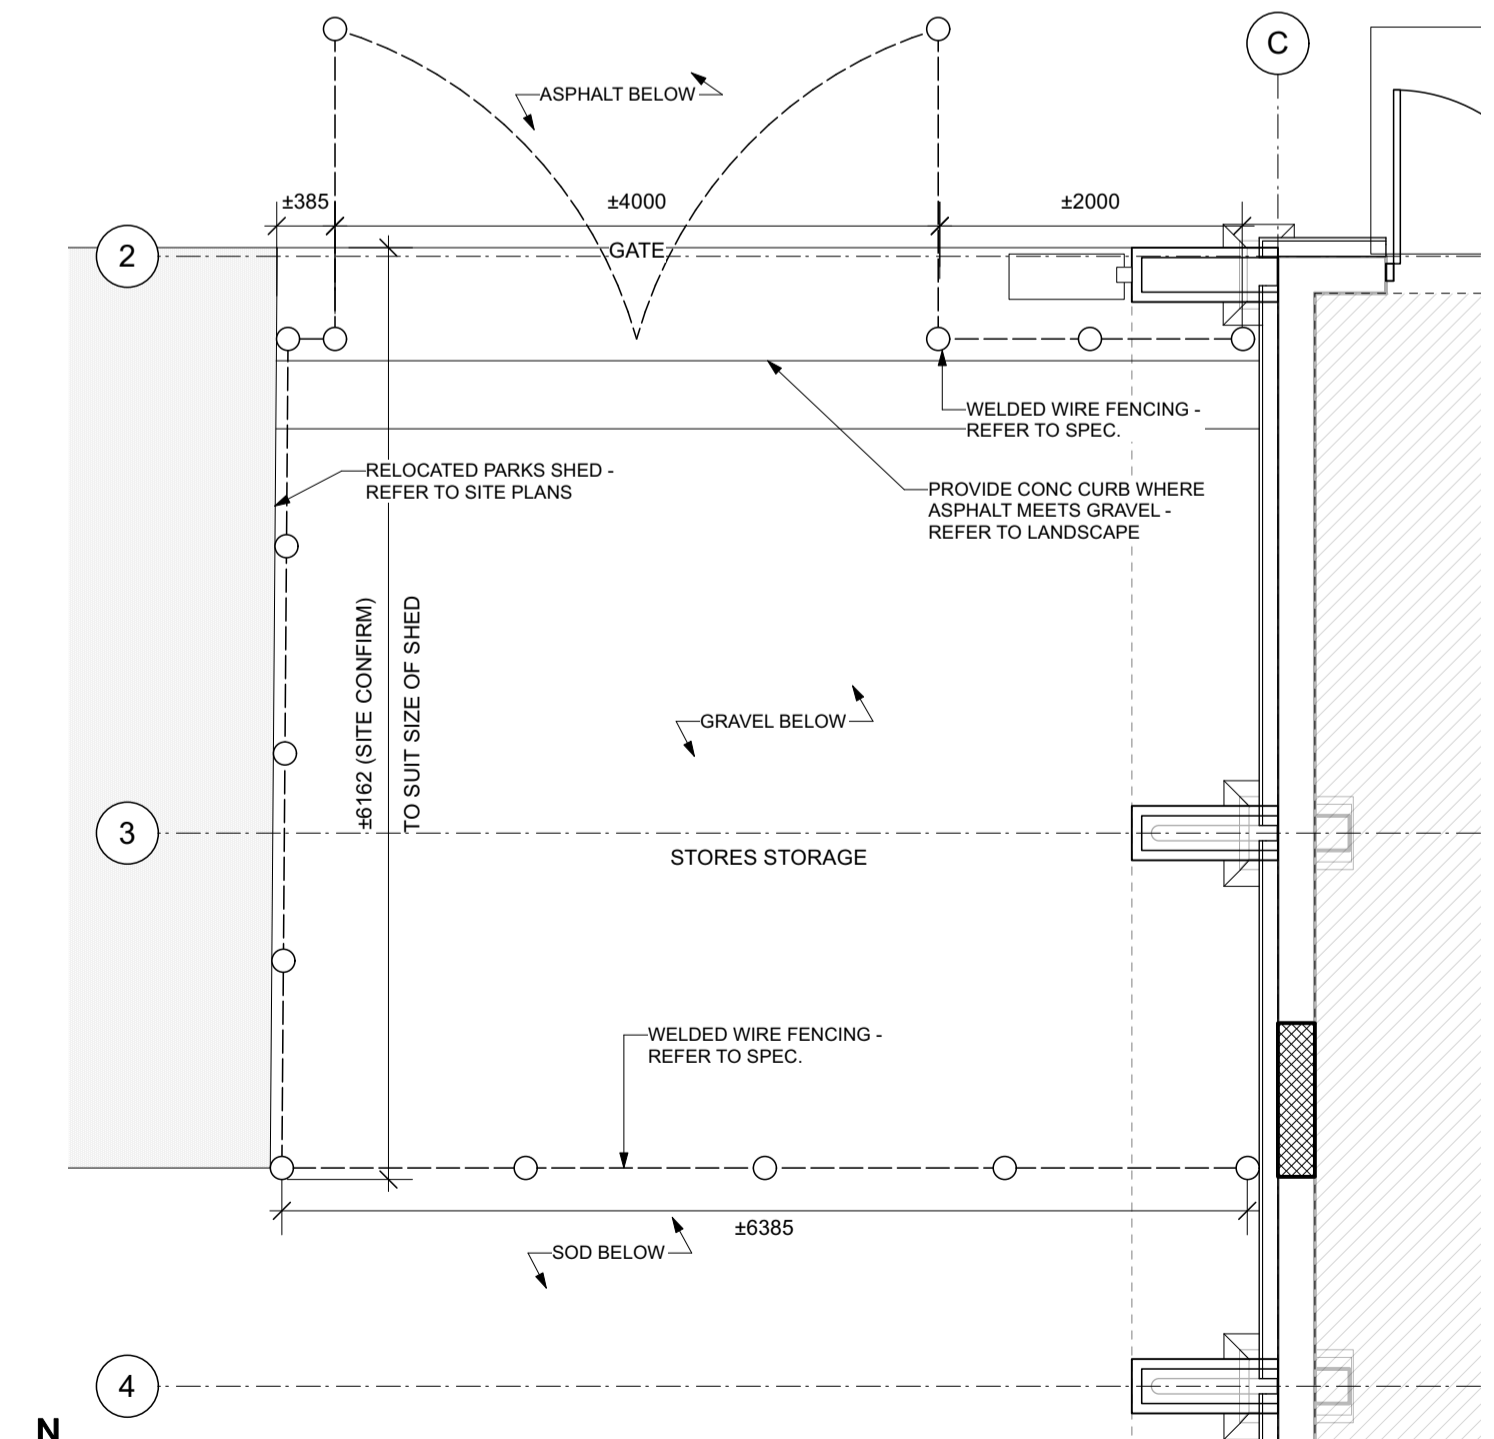


5 FENCING PLAN - STORES OUTDOOR STORAGE - WEST ARENA SCALE: 1:50

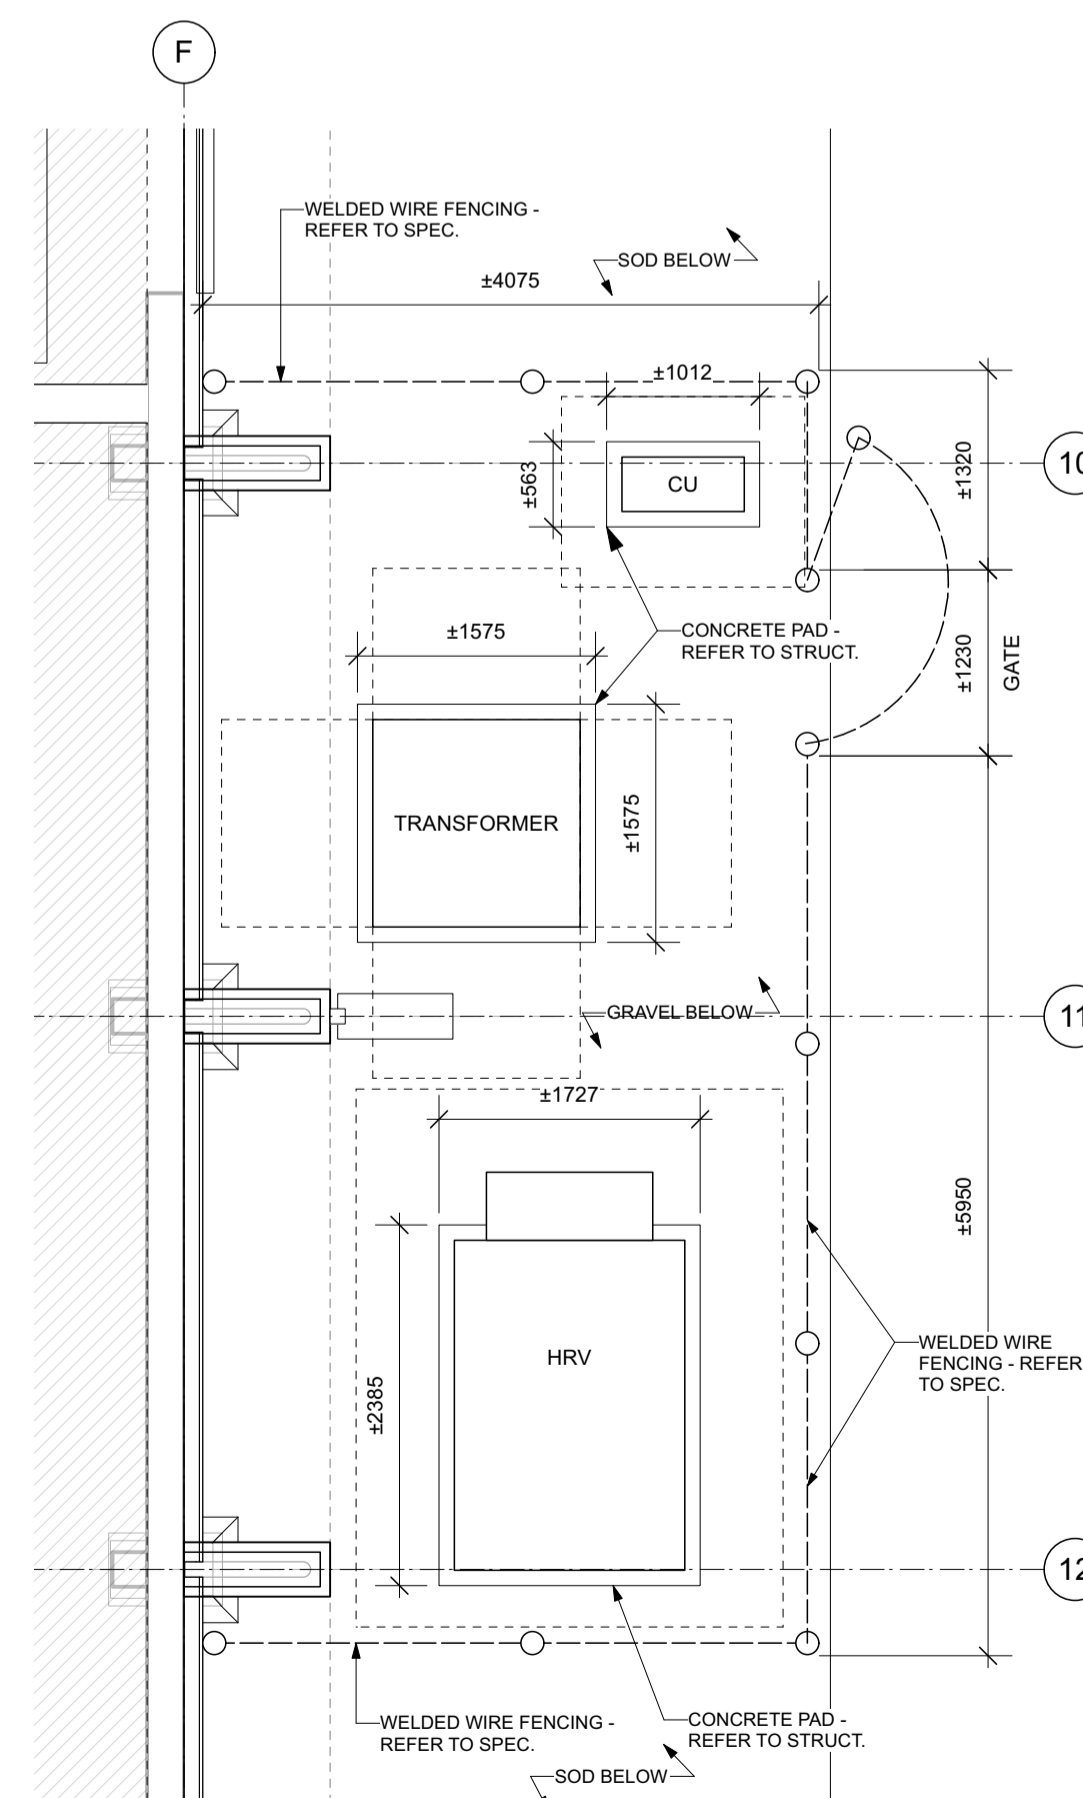


6 FENCING PLAN - EAST ELECT/MECH ENCLOSURE SCALE: 1:50

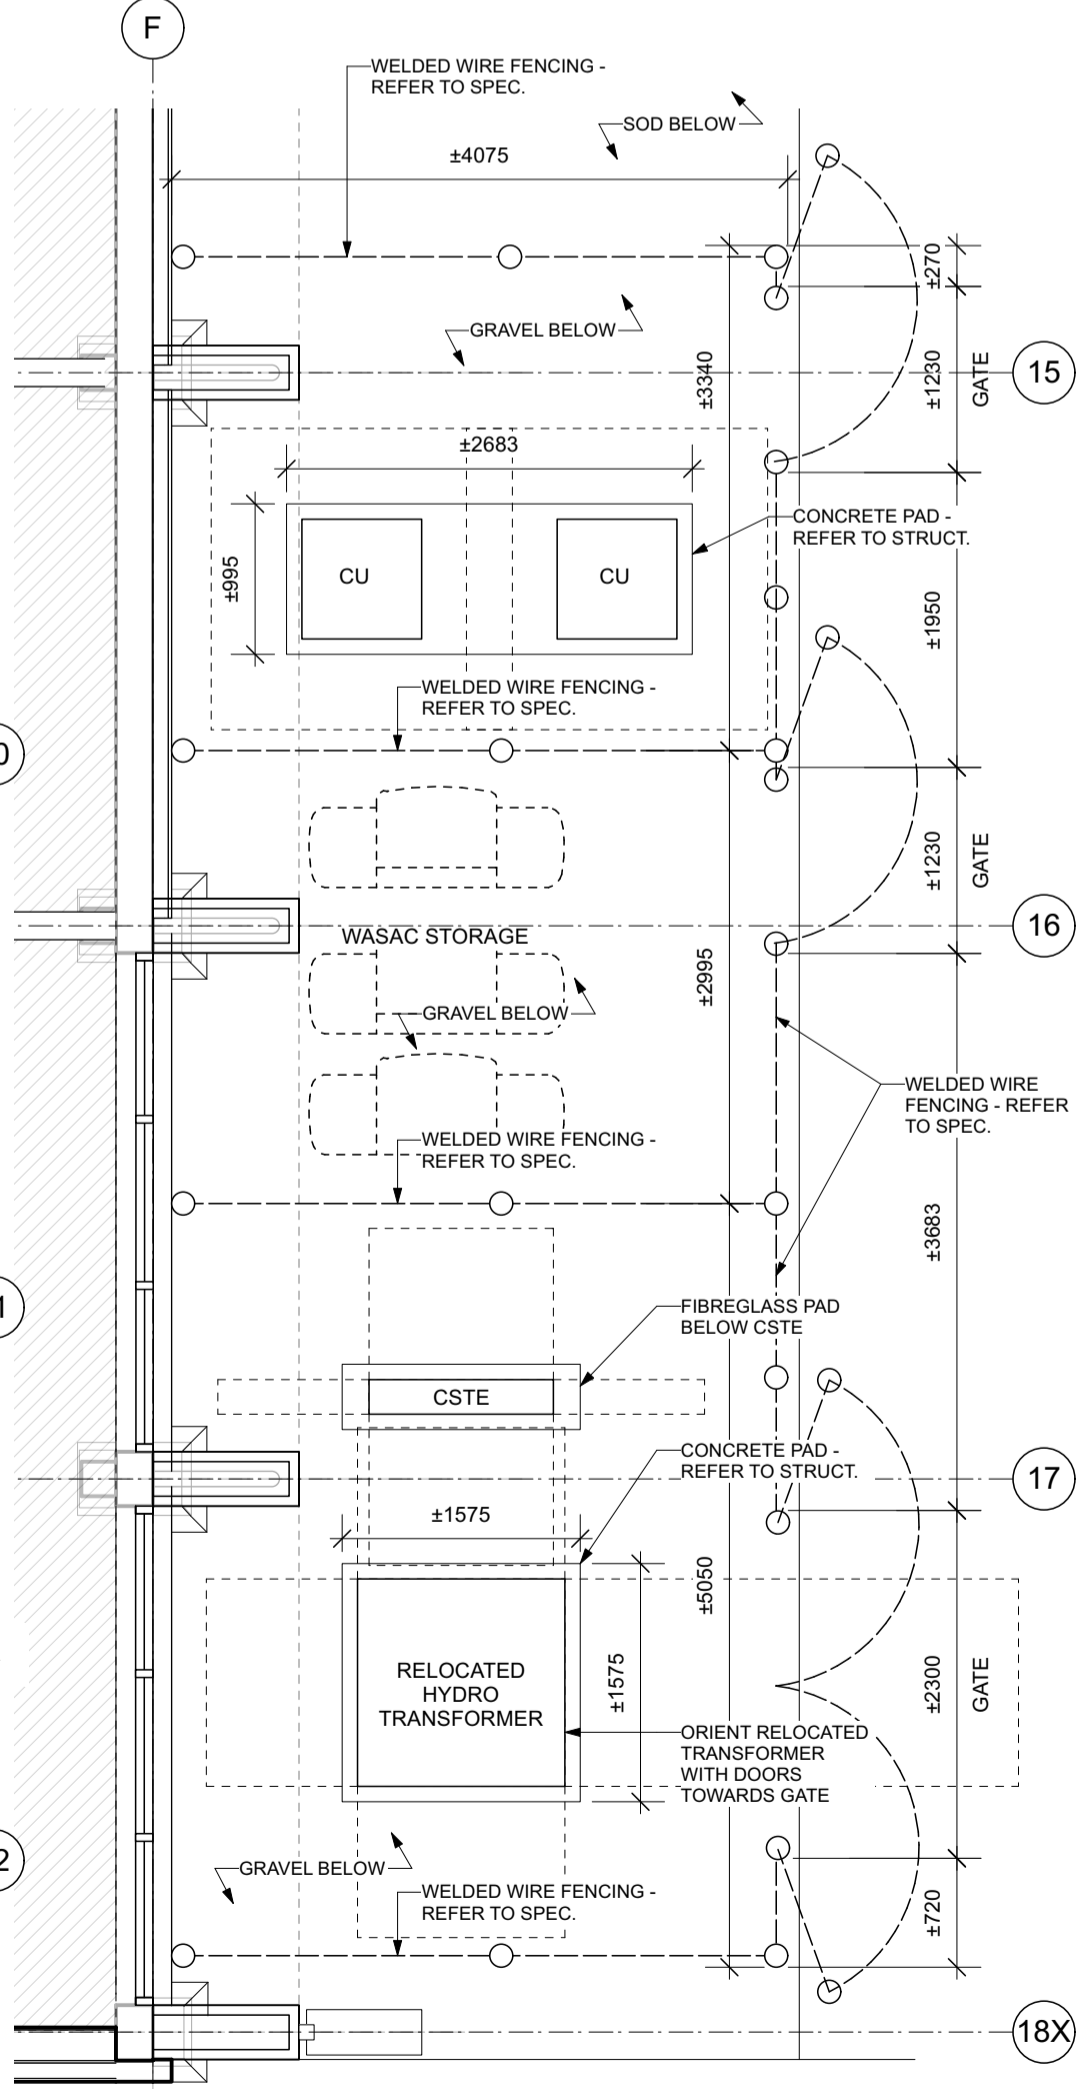

7 FENCING PLAN - SOUTH EAST ELECT/MECH/BQ ENCLOSURE SCALE: 1:50

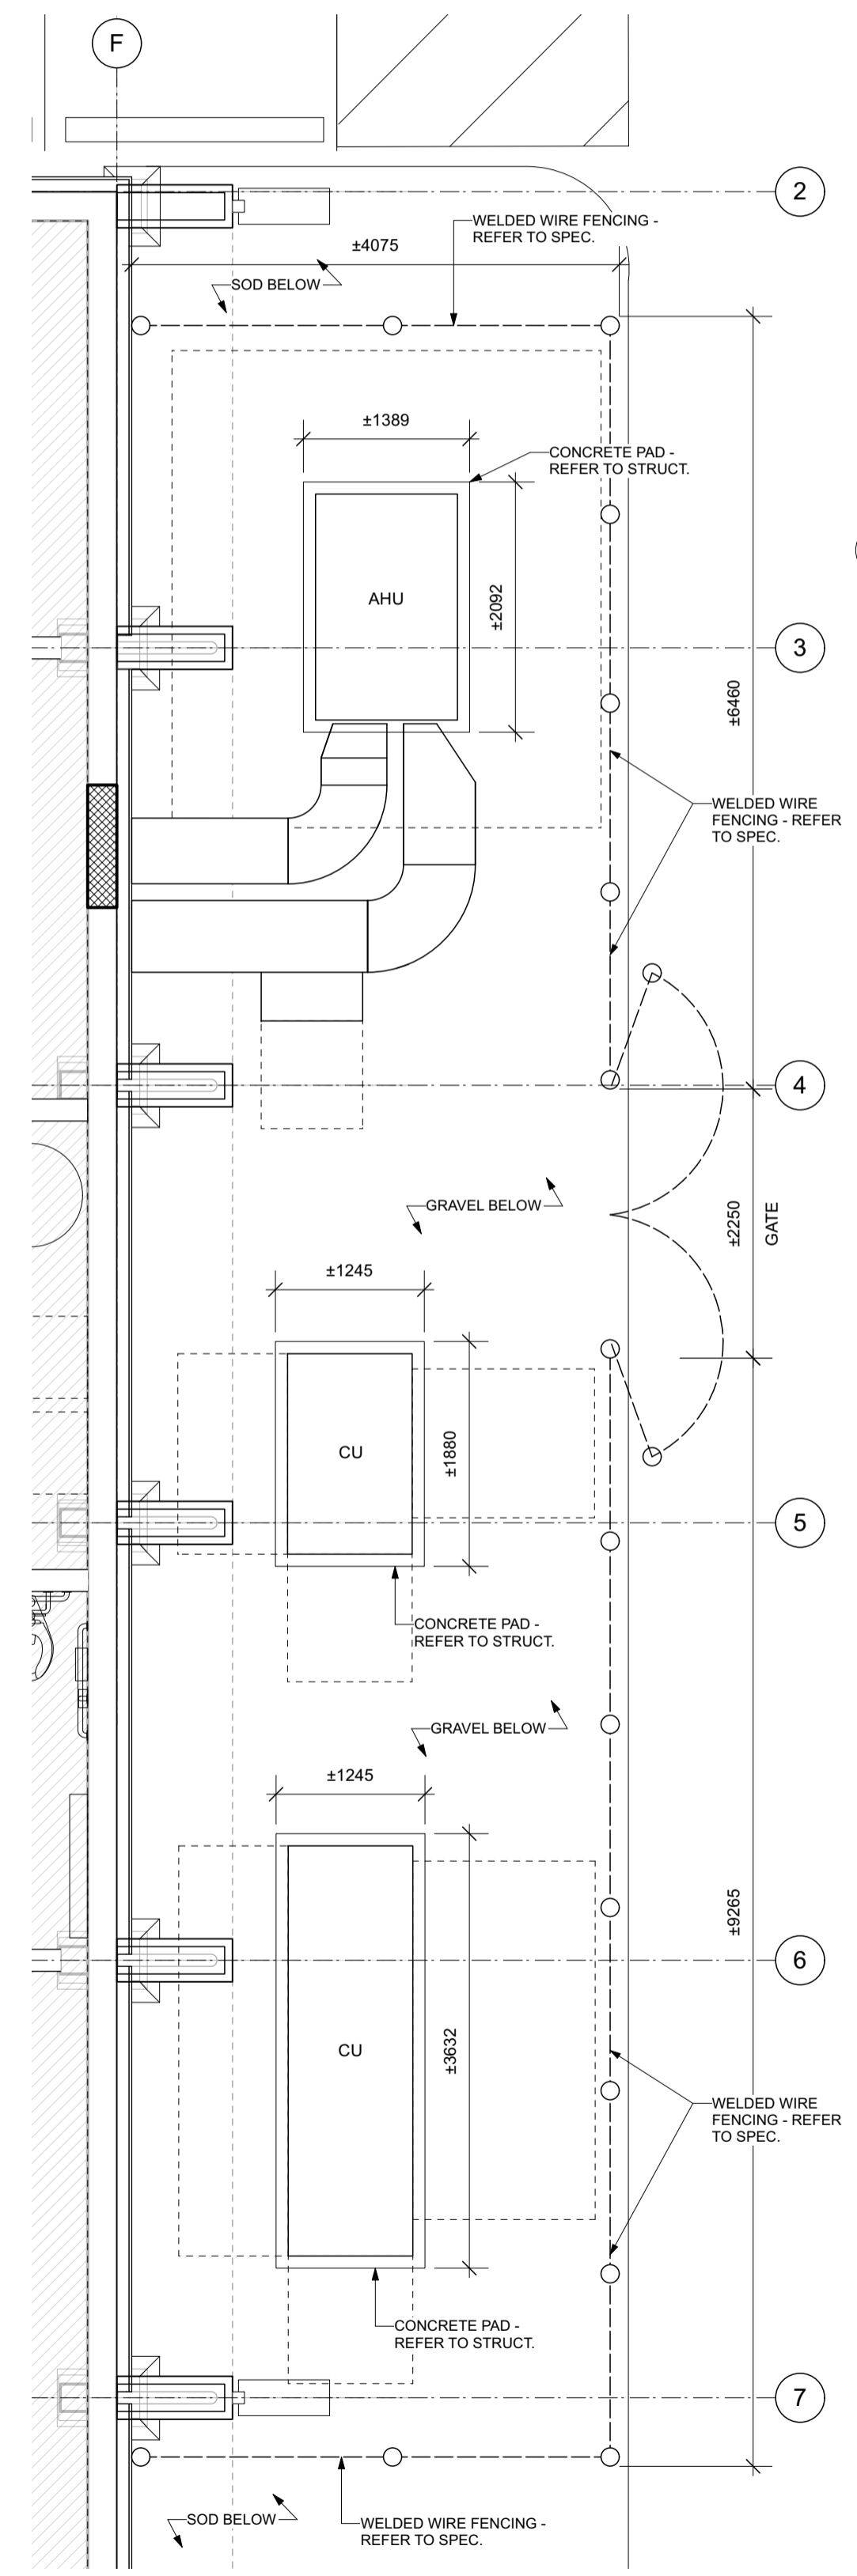

8 FENCING PLAN - NORTH EAST MECH ENCLOSURE SCALE: 1:50

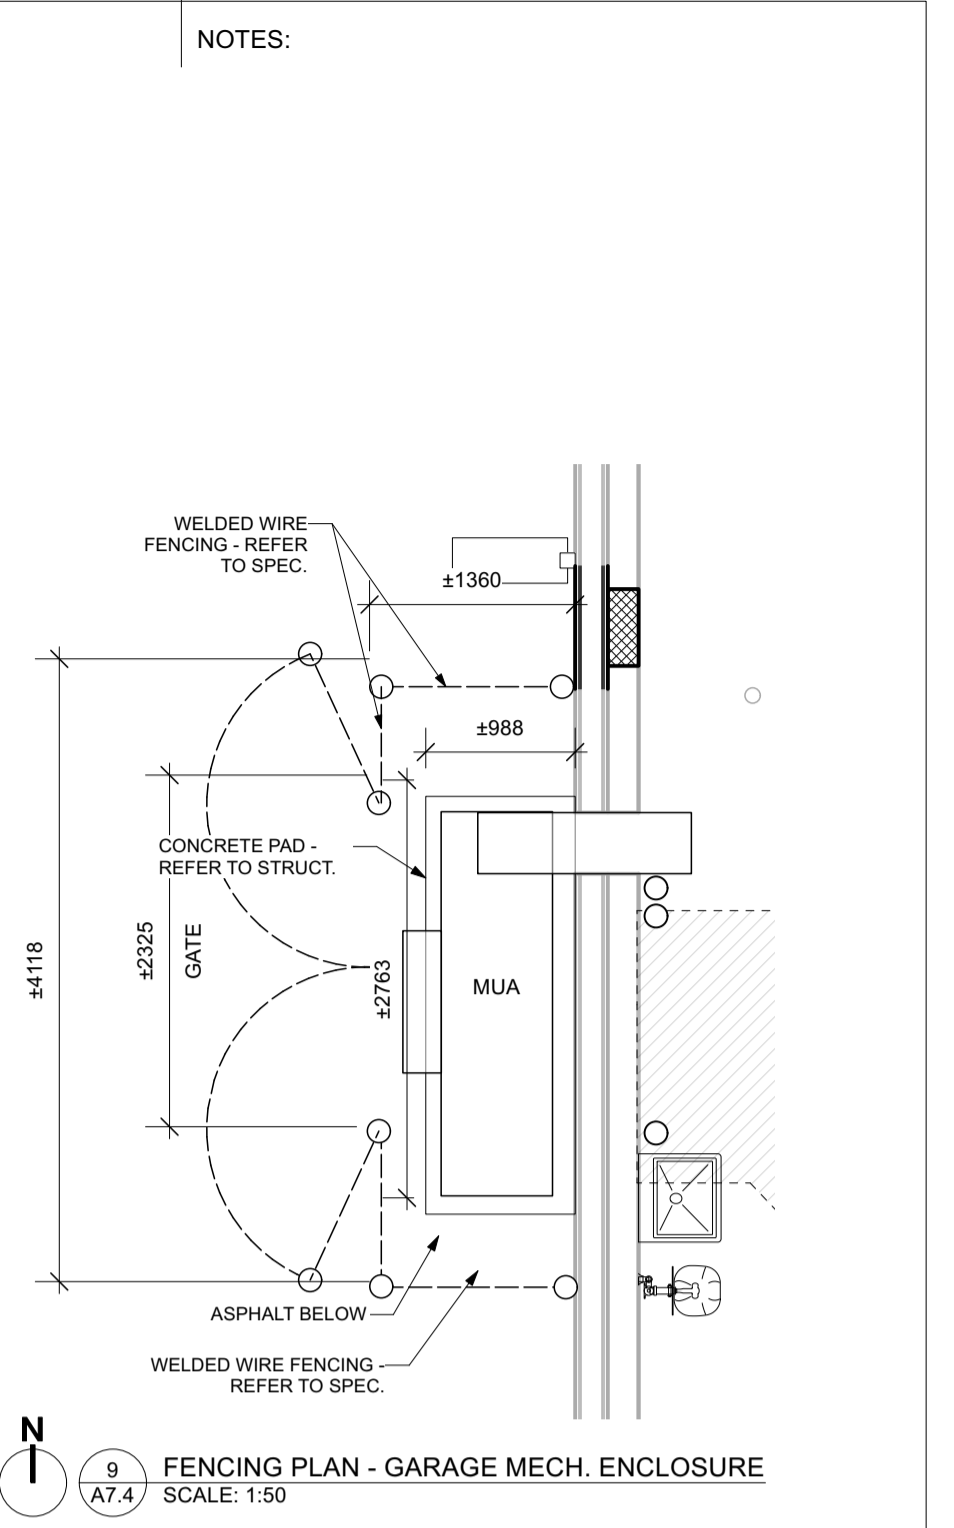

9 FENCING PLAN - GARAGE MECH ENCLOSURE SCALE: 1:50

GENERAL NOTE - DRAWINGS 5-9/A7.4:
 - COORDINATE DIMENSIONS OF ALL CONCRETE PADS WITH SIZES OF MECHANICAL/ELECTRICAL EQUIPMENT
 - COORDINATE DIMENSIONS OF ALL FENCING WITH SIZES OF MECHANICAL/ELECTRICAL EQUIPMENT INCLUDING CLEARANCE REQUIREMENTS

NOTES:

x | architecture inc.
 200 Main Street, Suite 210, Winnipeg, Manitoba, R2L 1A4 | 204.210.2100

No.	REVISION/DESCRIPTION	BY	DATE

SEAMA Digital Signature Applied MAA Digital Signature Applied

PROVINCE OF MANITOBA
TRAVIS COOKE
 REGISTERED ARCHITECT

PROVINCE OF MANITOBA
1x1 ARCHITECTURE INC.
 No. 184
 REGISTERED ARCHITECTURAL FIRM

2024-12-18 HC CHECKED TC 2024-12-18 TC
 DATE USER DESIGNED APPROVED
 2024.12.18 APPROVAL ICIA/ISS

THE CITY OF WINNIPEG
 ASSETS and PROJECT MANAGEMENT
 DEPARTMENT
 MUNICIPAL ACCOMMODATIONS
 DIVISION

PROJECT
 3-65 GARRY STREET, R3C 4K4
**REDEVELOPMENT OF THE
 OLD EXHIBITION ARENA
 ISSUED FOR CONSTRUCTION**
 80 SINCLAIR STREET

SHEET TITLE
FENCE DETAILS