


SPECIFIC ELECTRICAL NOTES

- 1 MILLWORK IS CONTRACT DELETE/SEPARATE PRICE. IF MILLWORK IS REMOVED FROM CONTRACT, DELETE TYPE H UNDERCABINET LIGHT IN THIS LOCATION.
- 2 REFER TO SWITCH LOCATION 'B' FOR MPR LIGHTING CONTROLS.

GENERAL ELECTRICAL NOTES

- 1. NEW ADDITION TO HAVE A FULL NIGHT CONTROL SYSTEM TO MEET LEED LIGHT LEVEL, DIMMING AND ZONING REQUIREMENTS. COORDINATE EXACT DETAILS OF SYSTEM WITH JING JIA AT RD SALES (EMAIL: jjia@rdsales.co)
- 2. ENSURE LIGHTING WALL CONTROLS HAVE COVER PLATES THAT CONTRAST WALL COLOR, GREY OR STAINLESS STEEL ACCEPTABLE.

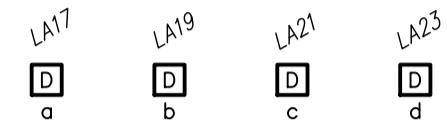


SWITCH LOCATION 'B'
 SCALE: N.T.S.

- NOTES:
- 1. PROVIDE A LABEL CLEARLY IDENTIFYING WHICH LIGHTING EACH DEVICE CONTROLS.
 - 2. PROVIDE A PILOT LIGHT FOR EACH DEVICE THAT CONTROL REMOTE LIGHTING.

LIGHTING CONTROL SYMBOL SCHEDULE


- DSW1 SWITCH - AESTHETIC DIMMING SWITCH POD [SPODMRA D GY]
- DSW2 SWITCH - AESTHETIC DIMMING SWITCH POD MULTI-WAY OPTION [SPODMRA MWO D GY]
- DSW4 SWITCH - NIGHT WIRED AESTHETIC WALL POD, RAISE/LOWER DIMMING [WPODMA DX GY]
- DS LOW VOLTAGE CEILING MOUNTED SENSOR, PASSIVE DUAL TECHNOLOGY, SMALL MOTION / STANDARD RANGE 360 DEG LENS, REAR RJ-45 PORTS [NCM PDT 9 R.B]
- DP1 POWER/RELAY PACK, DIMMING, EXTERNAL FAULT PROTECTION [NPP16 D EFP LT]

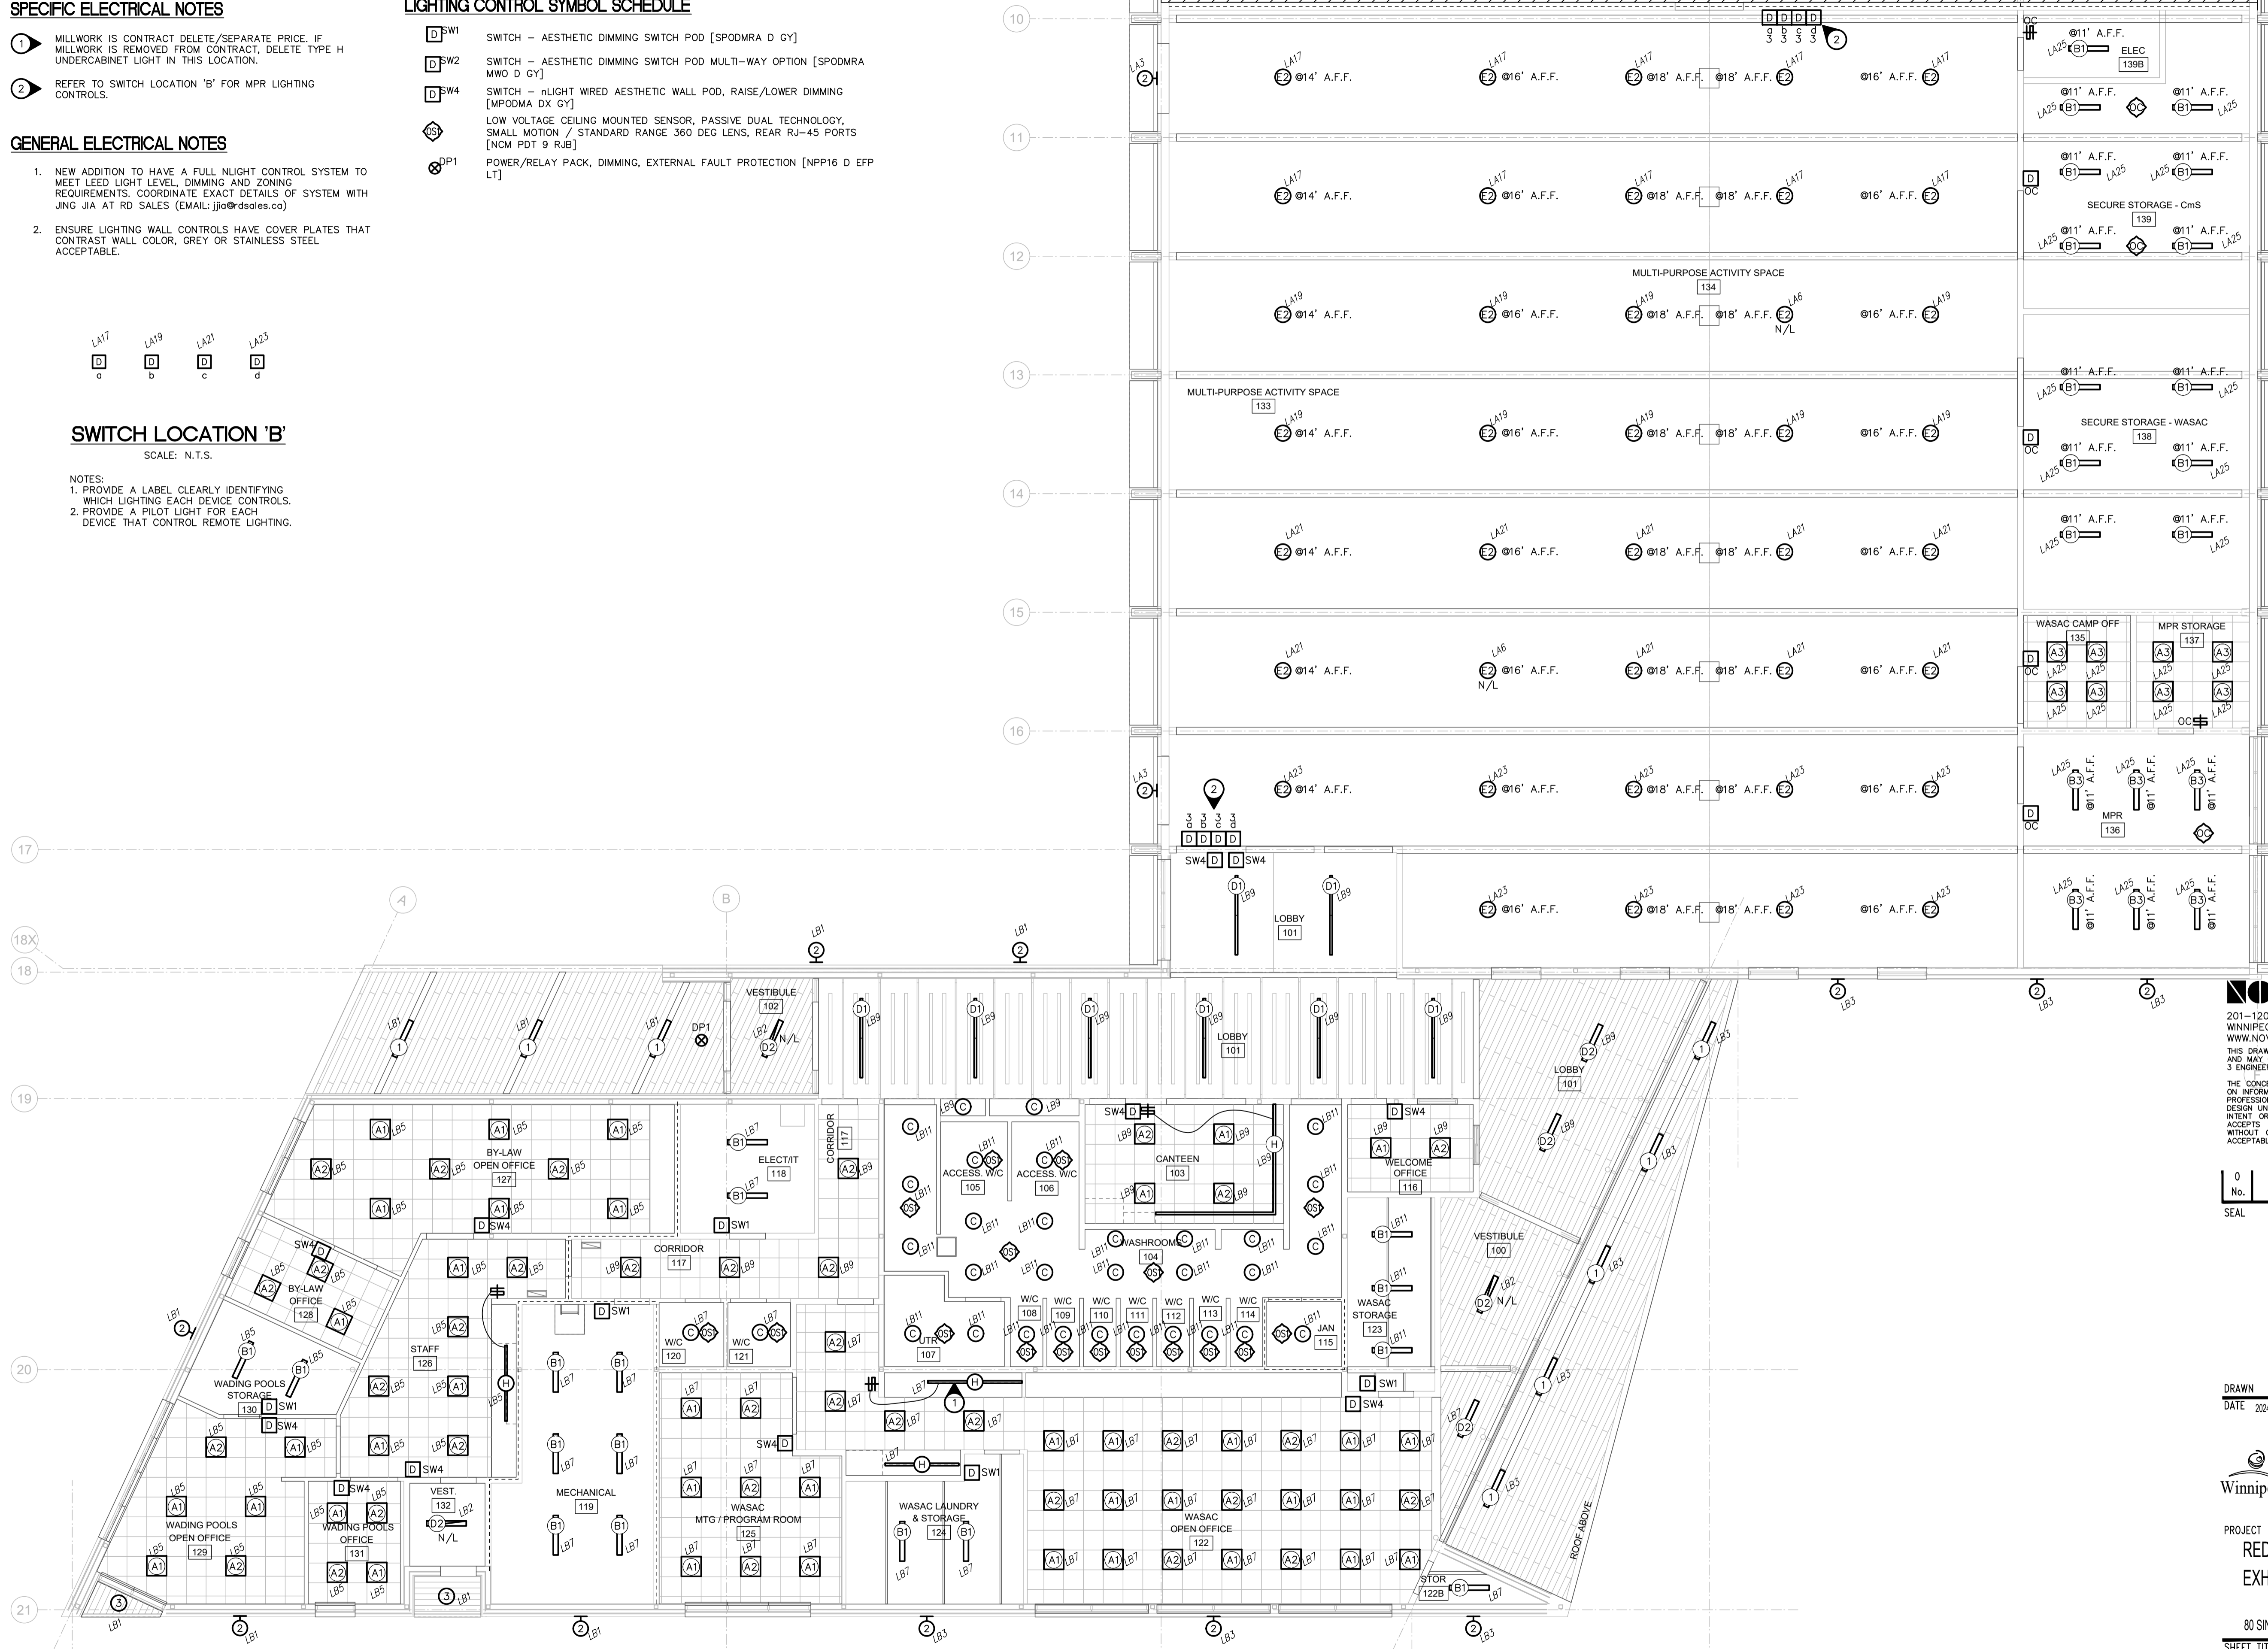

NOTES:

NOVA 3 ENGINEERING LTD. PROFESSIONAL ENGINEERS
 201-120 FORT STREET TEL: (204) 943-6142
 WINNIPEG, MANITOBA R3C 1C7 FAX: (204) 942-1276
 WWW.NOVA3.CA JN: 41-193
 THIS DRAWING IS THE EXCLUSIVE PROPERTY OF NOVA 3 ENGINEERING LTD. AND MAY ONLY BE REPRODUCED WITH THE WRITTEN PERMISSION OF NOVA 3 ENGINEERING LTD.
 THE CONCEPT AND DESIGN INCORPORATED INTO THIS DRAWING ARE BASED ON INFORMATION PROVIDED BY THE CLIENT AND OTHER RELATED SOURCES. PROFESSIONAL ENGINEER ACCEPTS NO RESPONSIBILITY FOR DRAWING AND DESIGN UNLESS DRAWING IS ACCOMPANIED BY ORIGINAL SEALED LETTER OF INTENT OR EQUIVALENT ACCEPTABLE FACSIMILE. PROFESSIONAL ENGINEER ACCEPTS NO RESPONSIBILITY FOR FINAL INSTALLATION CONFORMANCE WITHOUT ORIGINAL SEALED CERTIFICATE OF INSPECTION OR EQUIVALENT ACCEPTABLE FACSIMILE.

0	ISSUED FOR CONSTRUCTION	AM	2024.12.12
No.	REVISION/DESCRIPTION	BY	DATE

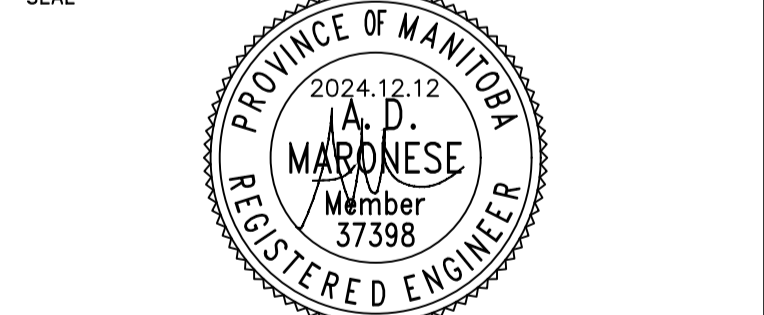


DRAWN	AM	CHECKED	DZ	DESIGNED	AM	APPROVED	AM
DATE	2024.12.12	USER					

THE CITY OF WINNIPEG
 ASSETS AND PROJECT MANAGEMENT
 DEPARTMENT
 MUNICIPAL ACCOMMODATIONS DIVISION
 3-65 GARRY STREET, R3C 4K4

PROJECT
REDEVELOPMENT OF THE OLD EXHIBITION ARENA

80 SINCLAIR STREET
 SHEET TITLE

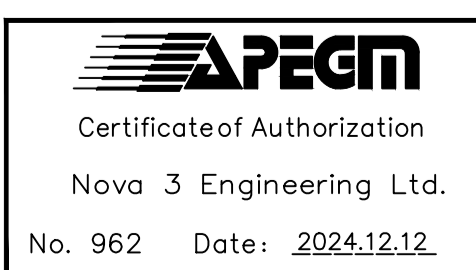

ELECTRICAL
 LIGHTING LAYOUT - SOUTH

SCALE	PROJECT No:	SHEET No:
AS SHOWN	2020-136	E3.1

1 LIGHTING LAYOUT - SOUTH AREA
 E3.1 SCALE: 1/100