




# CITY HALL - COUNCIL AND ADMINISTRATION BUILDINGS

510 MAIN STREET

## MAIN ENTRANCES - DOOR / WINDOW REPLACEMENT

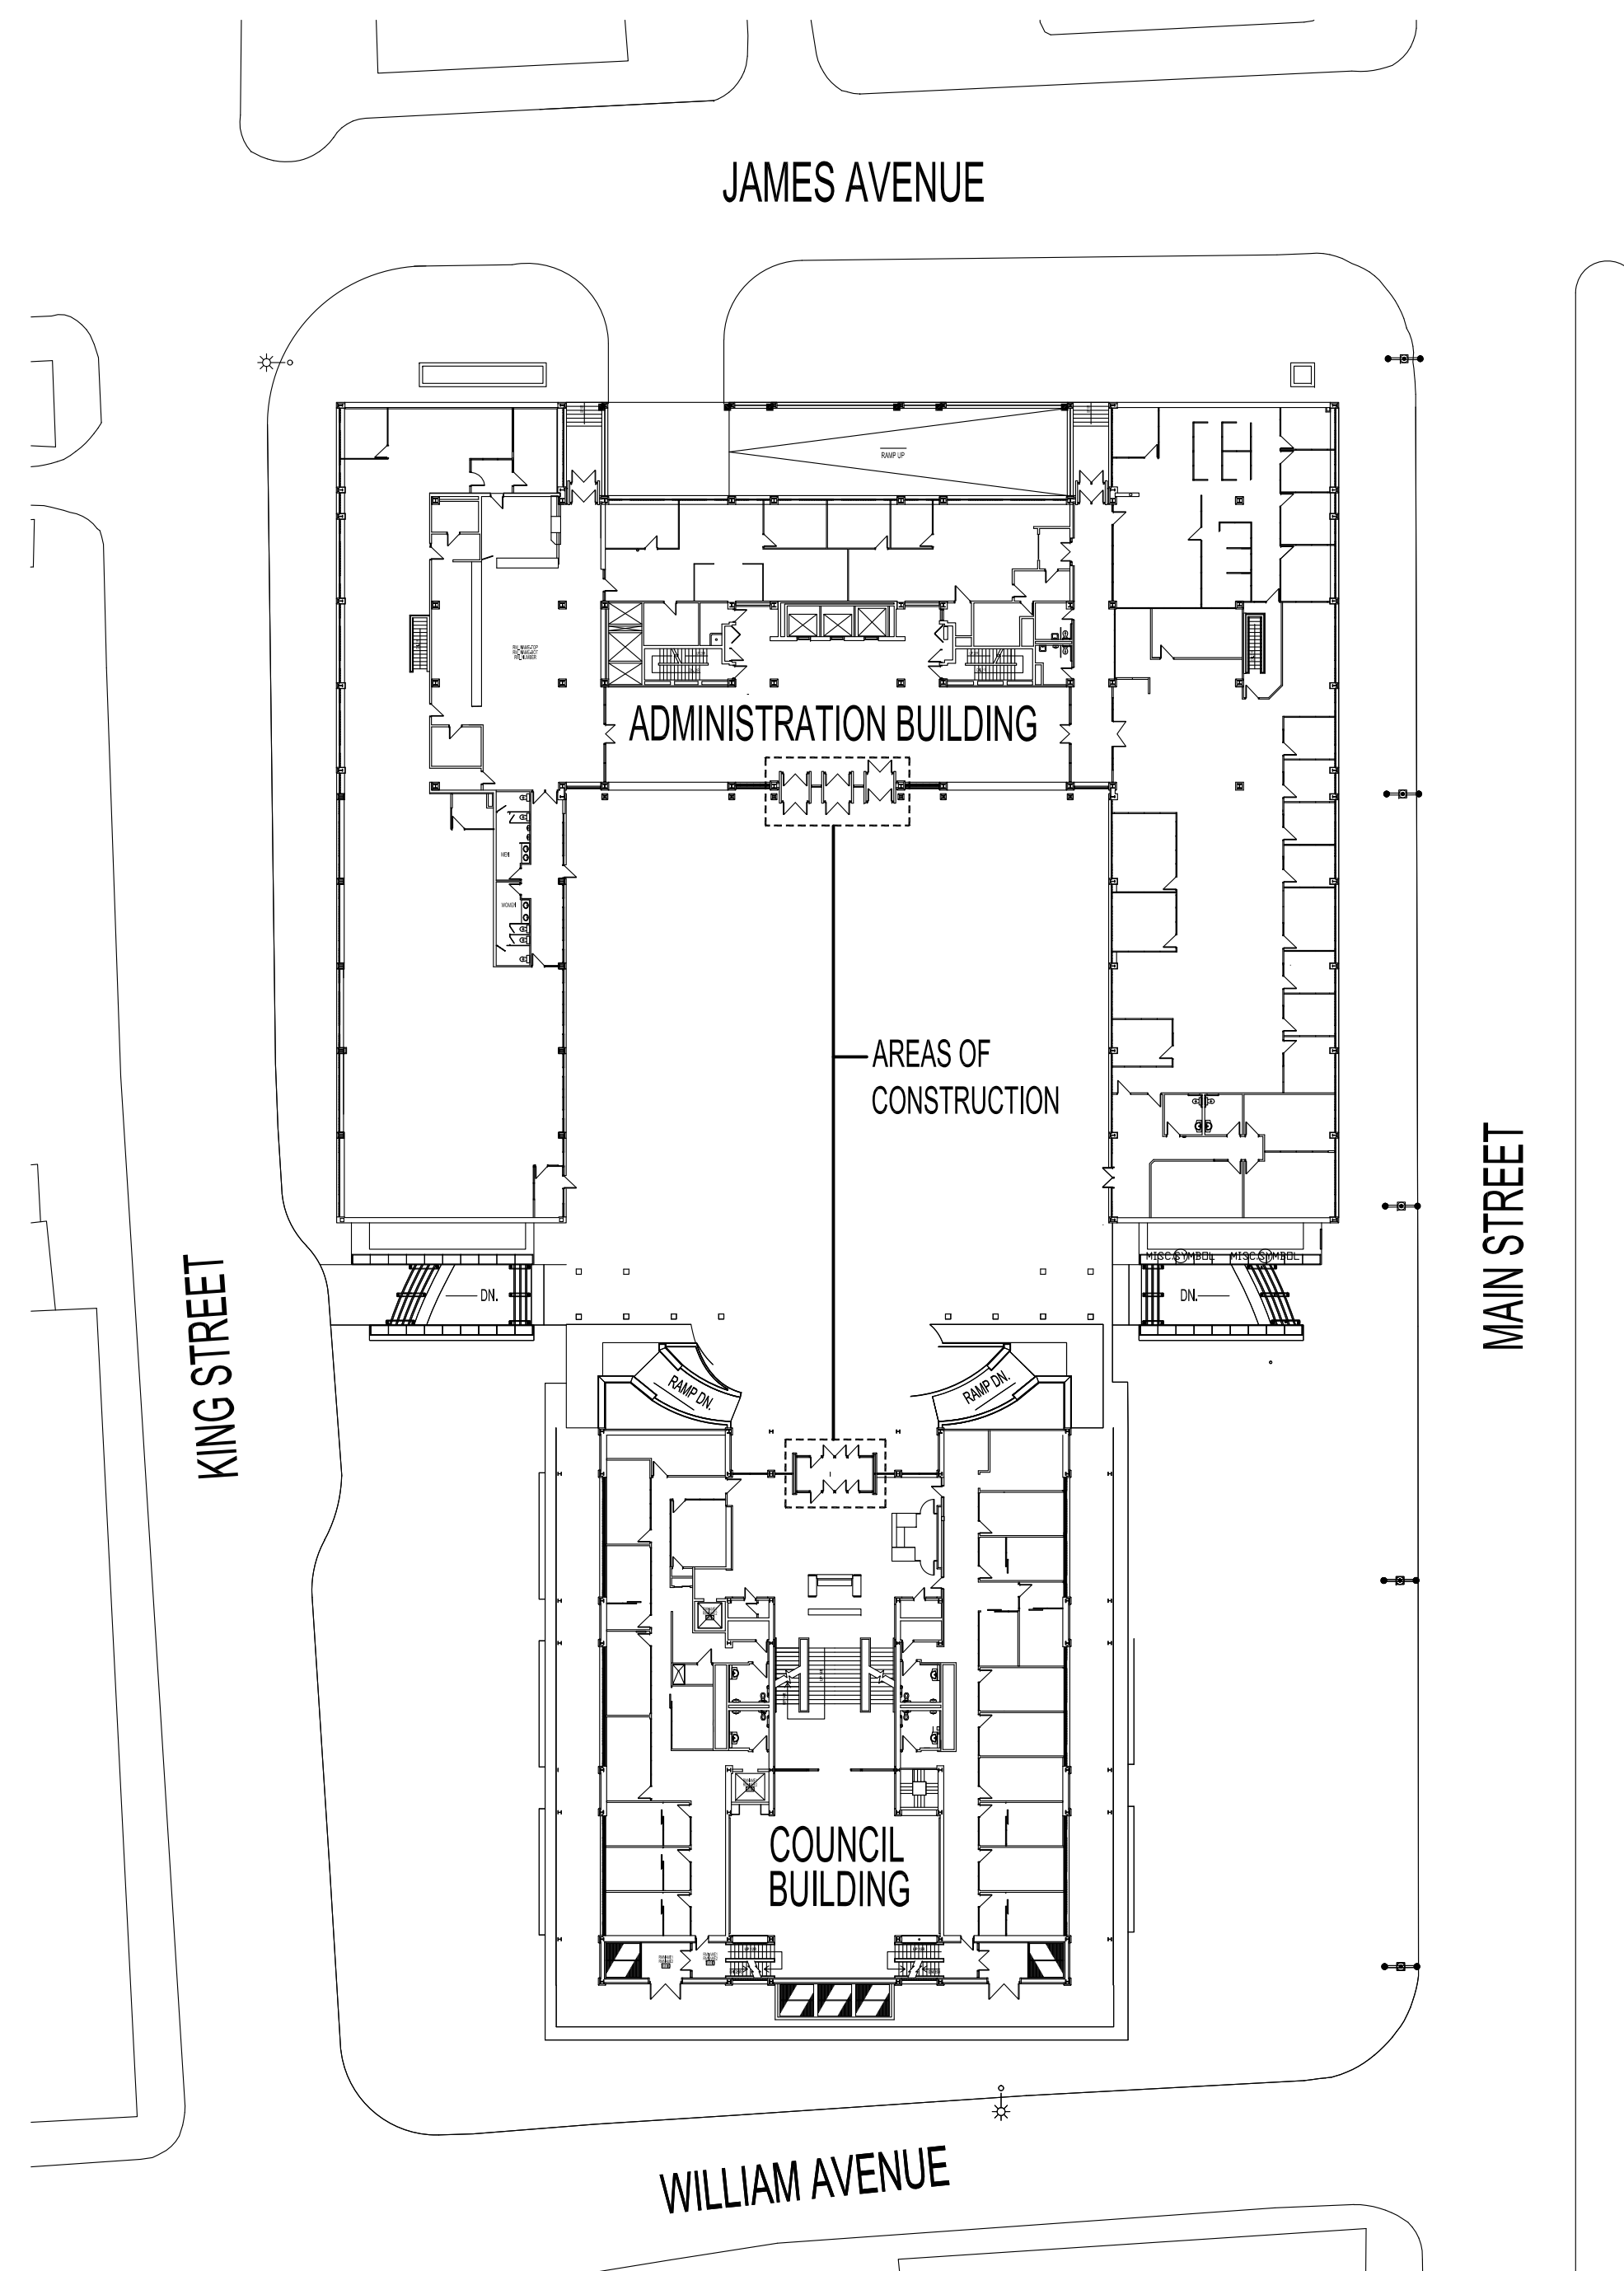

### DRAWING LIST

#### ARCHITECTURAL

- A0 TITLE SHEET, SITE / KEY PLAN
- A1 COUNCIL BUILDING DEMOLITION & NEW CONSTRUCTION PLANS EXTERIOR ELEVATIONS
- A2 ADMINISTRATION BUILDING DEMOLITION & NEW CONSTRUCTION PLANS EXTERIOR ELEVATIONS
- A3 COUNCIL & ADMINISTRATION BUILDINGS EXTERIOR FRAMING SECTION DETAILS
- A4 ARCHITECTURAL SPECIFICATIONS
- A5 ARCHITECTURAL SPECIFICATIONS
- A6 ARCHITECTURAL SPECIFICATIONS DOOR SCHEDULE

#### ELECTRICAL

- E1 ADMINISTRATION BUILDING PARTIAL MAIN FLOOR PLAN ELECTRICAL - POWER AND SYSTEMS
- E2 COUNCIL BUILDING PARTIAL MAIN FLOOR PLAN ELECTRICAL - POWER AND SYSTEMS
- E3 ELECTRICAL SPECIFICATIONS

### GENERAL NOTES

1. THESE DRAWINGS SHALL NOT BE SCALED.
2. THE CONTRACTOR SHALL VISIT THE SITE AND SATISFY ONESELF ALL DIMENSIONS, DATUM AND DETAILED INFORMATION SHOWN ARE CORRECT.
3. THE CONTRACTOR IS TO REVIEW AND COORDINATE ALL ARCHITECTURAL, MECHANICAL, ELECTRICAL AND STRUCTURAL DRAWINGS FOR ADDITIONAL OPENINGS THROUGH FLOORS, WALLS, AND CEILINGS FOR DUCT, PIPE & ELECTRICAL RISERS AND ALL OPENINGS NOT SHOWN ON DRAWINGS.
4. ALL OPENINGS THROUGH FIRE ASSEMBLIES ARE TO BE FIRE STOPPED AND SEALED WITH ULC APPROVED FIRE STOPPING TO MAINTAIN THE INTEGRITY OF THE FIRE SEPARATION, AND PROVIDE A SMOKE-TIGHT BARRIER.
5. ALL PRODUCTS AND MATERIALS TO BE USED AND INSTALLED SHALL CONFORM WITH MANUFACTURER'S SPECIFICATIONS & APPLICABLE CODES.
6. THE CONTRACTOR SHALL BE RESPONSIBLE TO PATCH AND MAKE GOOD ALL EXISTING CONSTRUCTION AFFECTED BY THE REMOVAL OF ALL ITEMS FORMING THE PART OF THE RENOVATION WORK.

**SITE / KEY PLAN**  
SCALE: 1" = 40'-0"

No.	REVISION/DESCRIPTION	BY	DATE
0	ISSUED FOR CONSTRUCTION	PS	JUL 15 2024

SEAL

MAA Digital Signature Applied

DATE	BP / PS DESIGNED	PS DRAWN	BP CHECKED	APPROVED
2023.11.07				

THE CITY OF WINNIPEG  
ASSETS & PROJECT MANAGEMENT  
DEPARTMENT  
MUNICIPAL ACCOMMODATIONS DIVISION  
3-65 GARRY STREET, R3C 4K4

PROJECT  
CITY HALL - COUNCIL AND ADMIN. BUILDINGS  
MAIN ENTRANCES - DOOR / WINDOW REPLACEMENT

510 MAIN STREET  
SHEET TITLE  
TITLE SHEET  
SITE PLAN

SCALE	PROJECT No:	SHEET No:
AS SHOWN	2021-111	A0

DRAWING SHEET SIZE: D (24" x 36") PLOT 1:1