



1 DEMOLITION PLAN - ADMINISTRATION BUILDING
 SCALE: 3/8" = 1'-0"

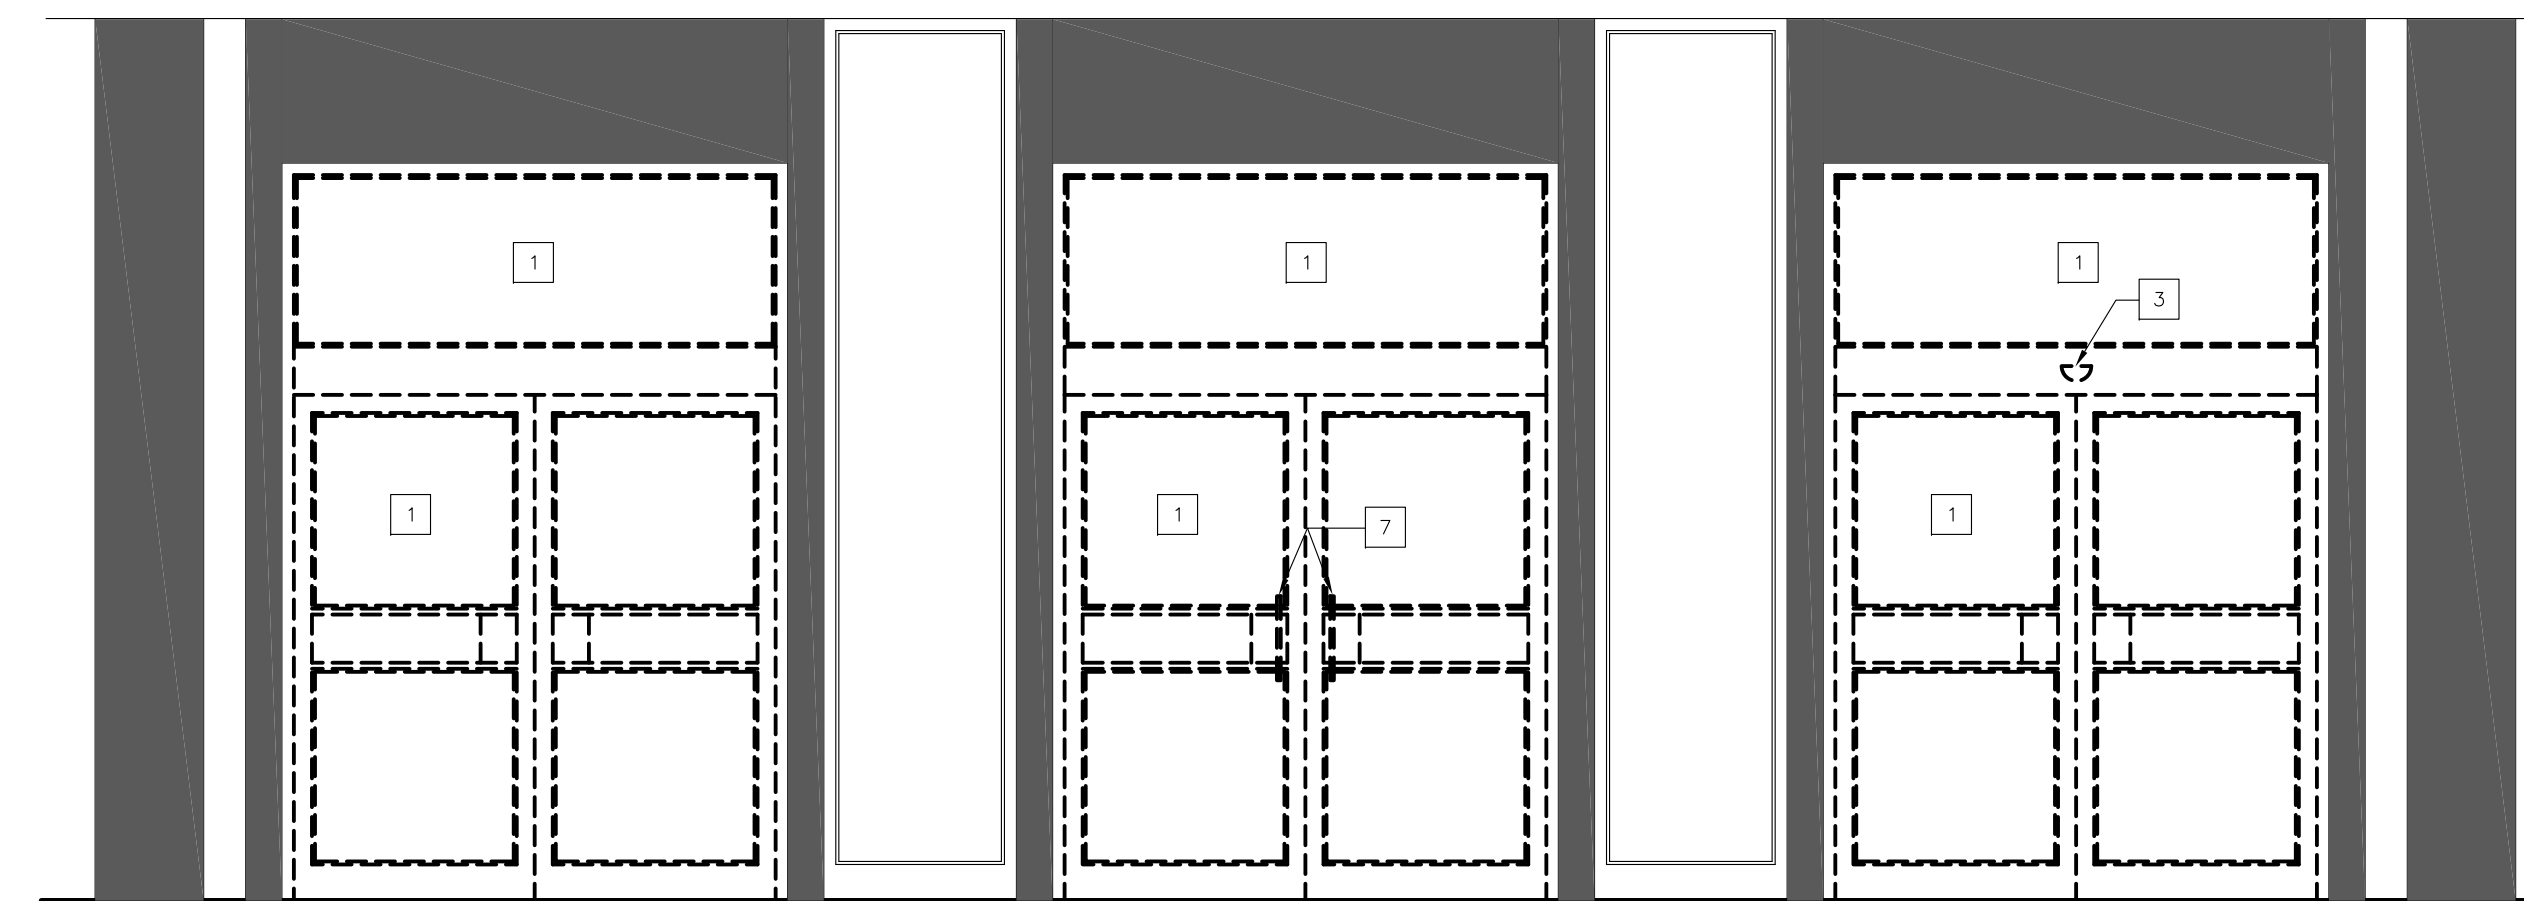


A EXTERIOR DEMOLITION ELEVATION - ADMINISTRATION BUILDING
 SCALE: 3/8" = 1'-0"

DEMOLITION KEYNOTES

- 1 REMOVE EXISTING DOORS, FRAMES, THRESHOLDS HARDWARE AND WINDOWS.
- 2 REMOVE AND SALVAGE EXISTING RAILING FOR REINSTALLATION.
- 3 REMOVE AND SALVAGE EXISTING DOOR OPERATOR, ASSOCIATIVE HARDWARE AND SENSORS. REFER TO ELECTRICAL.
- 4 REMOVE AND SALVAGE EXISTING SECURITY CAMERA FOR REINSTALLATION.
- 5 EXISTING FIRE ALARM PULL STATION TO REMAIN.
- 6 DISCONNECT EXISTING DOOR SENSOR.
- 7 REMOVE AND SALVAGE ALL EXISTING DOOR PULLS FOR REINSTALLATION.

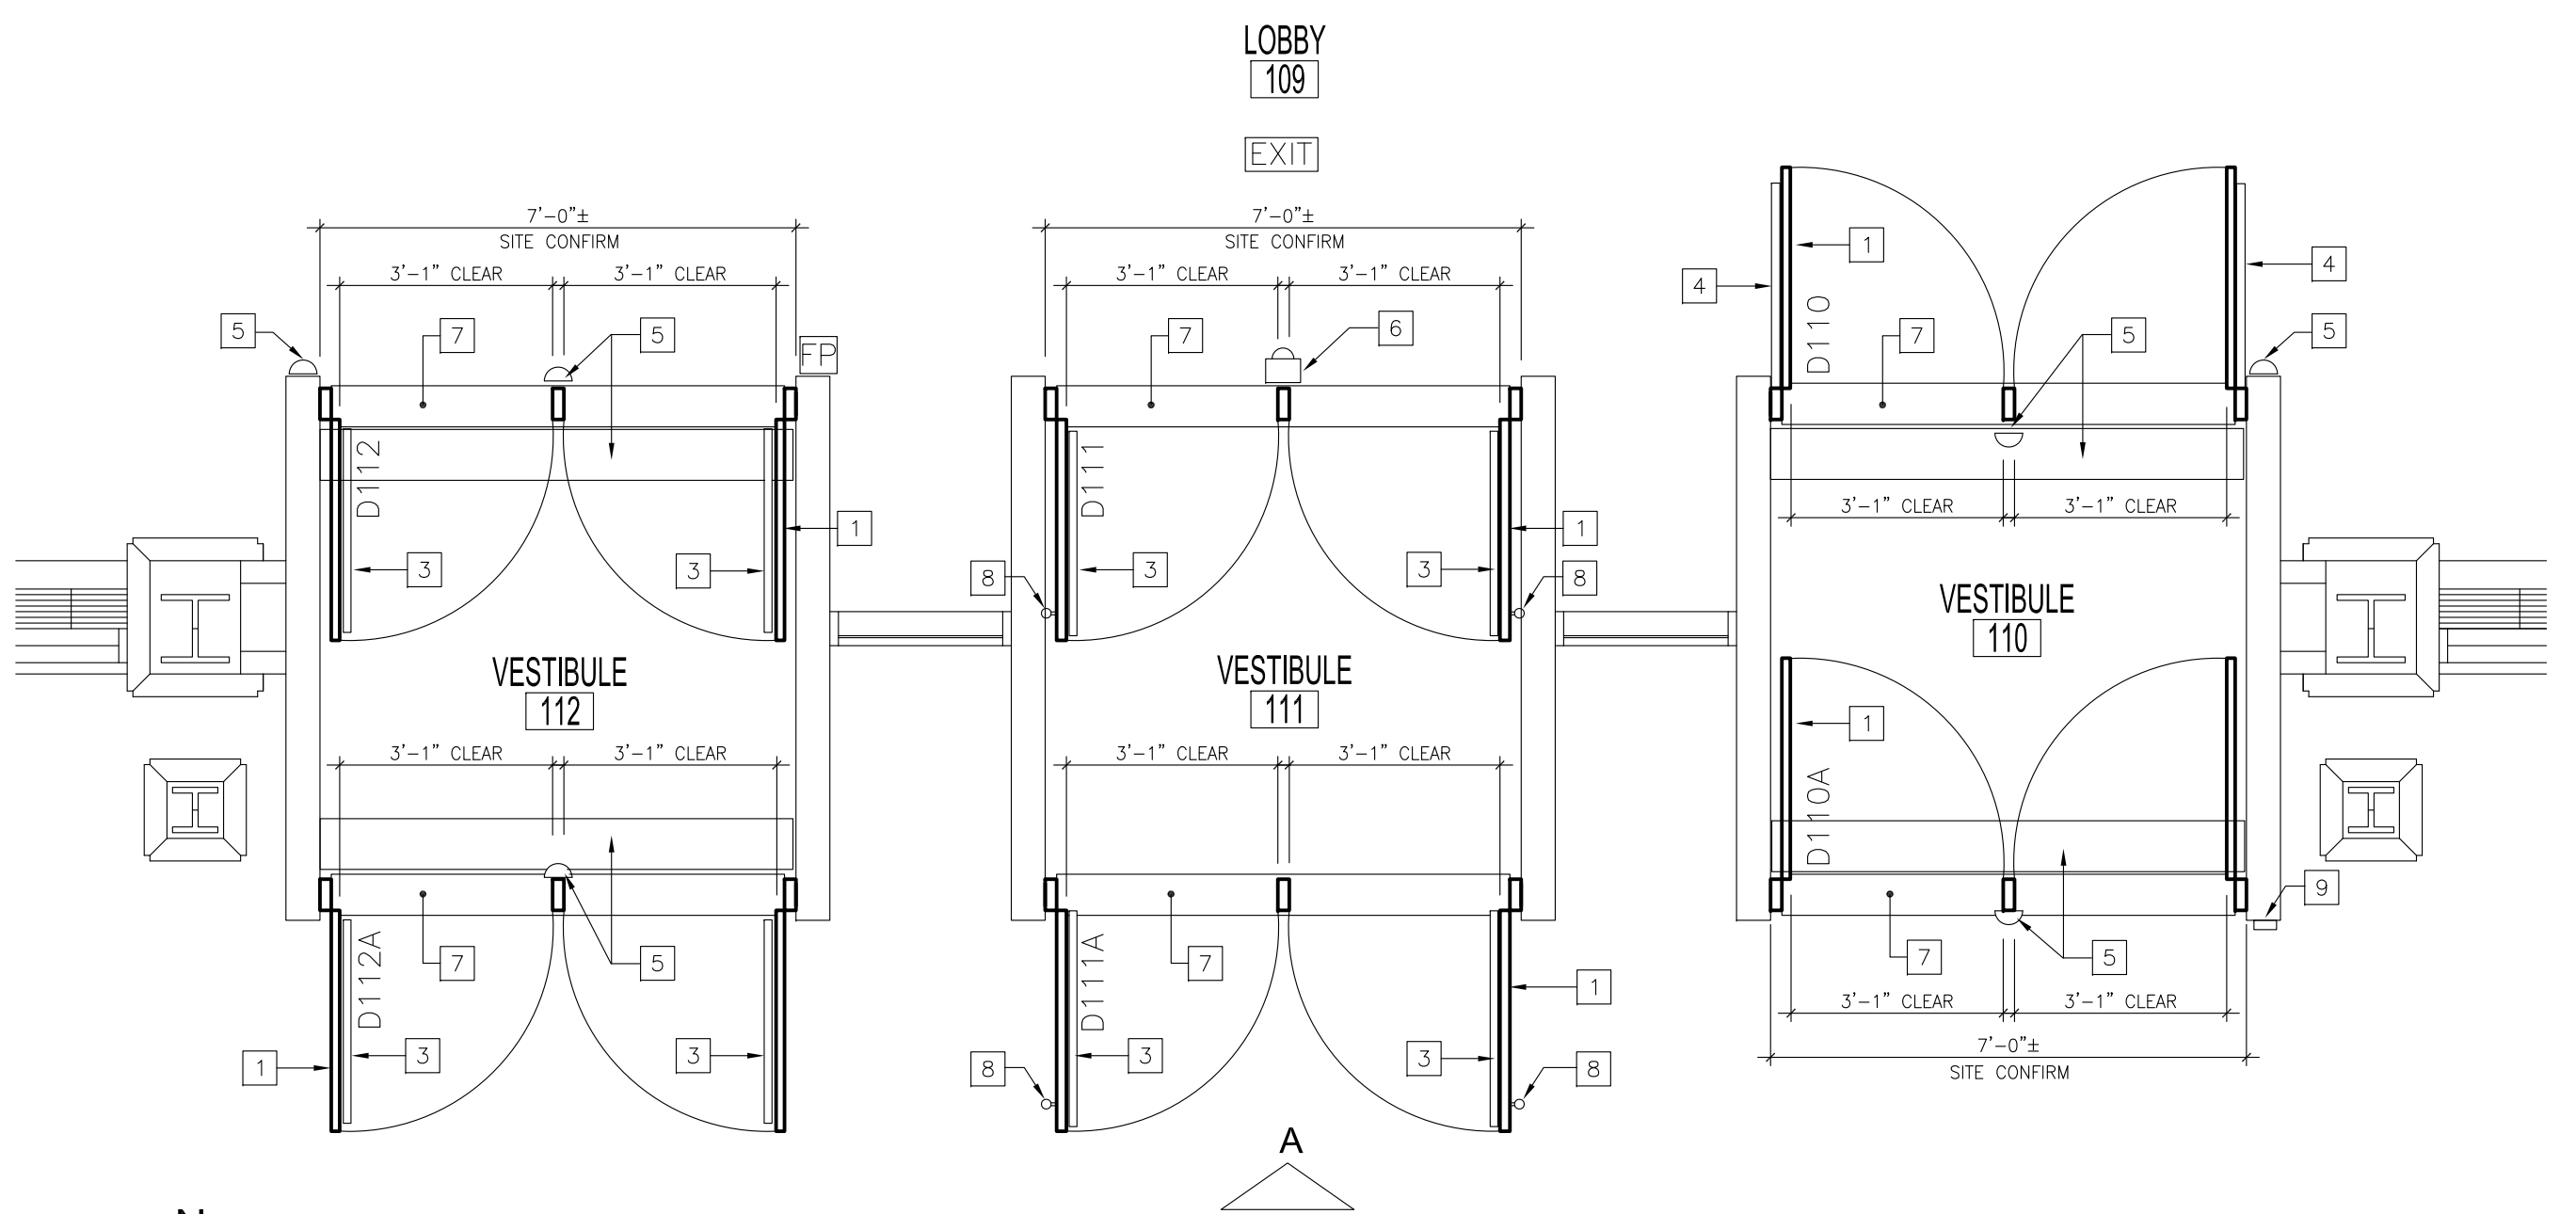

2 NEW CONSTRUCTION PLAN - ADMINISTRATION BUILDING
 SCALE: 3/8" = 1'-0"

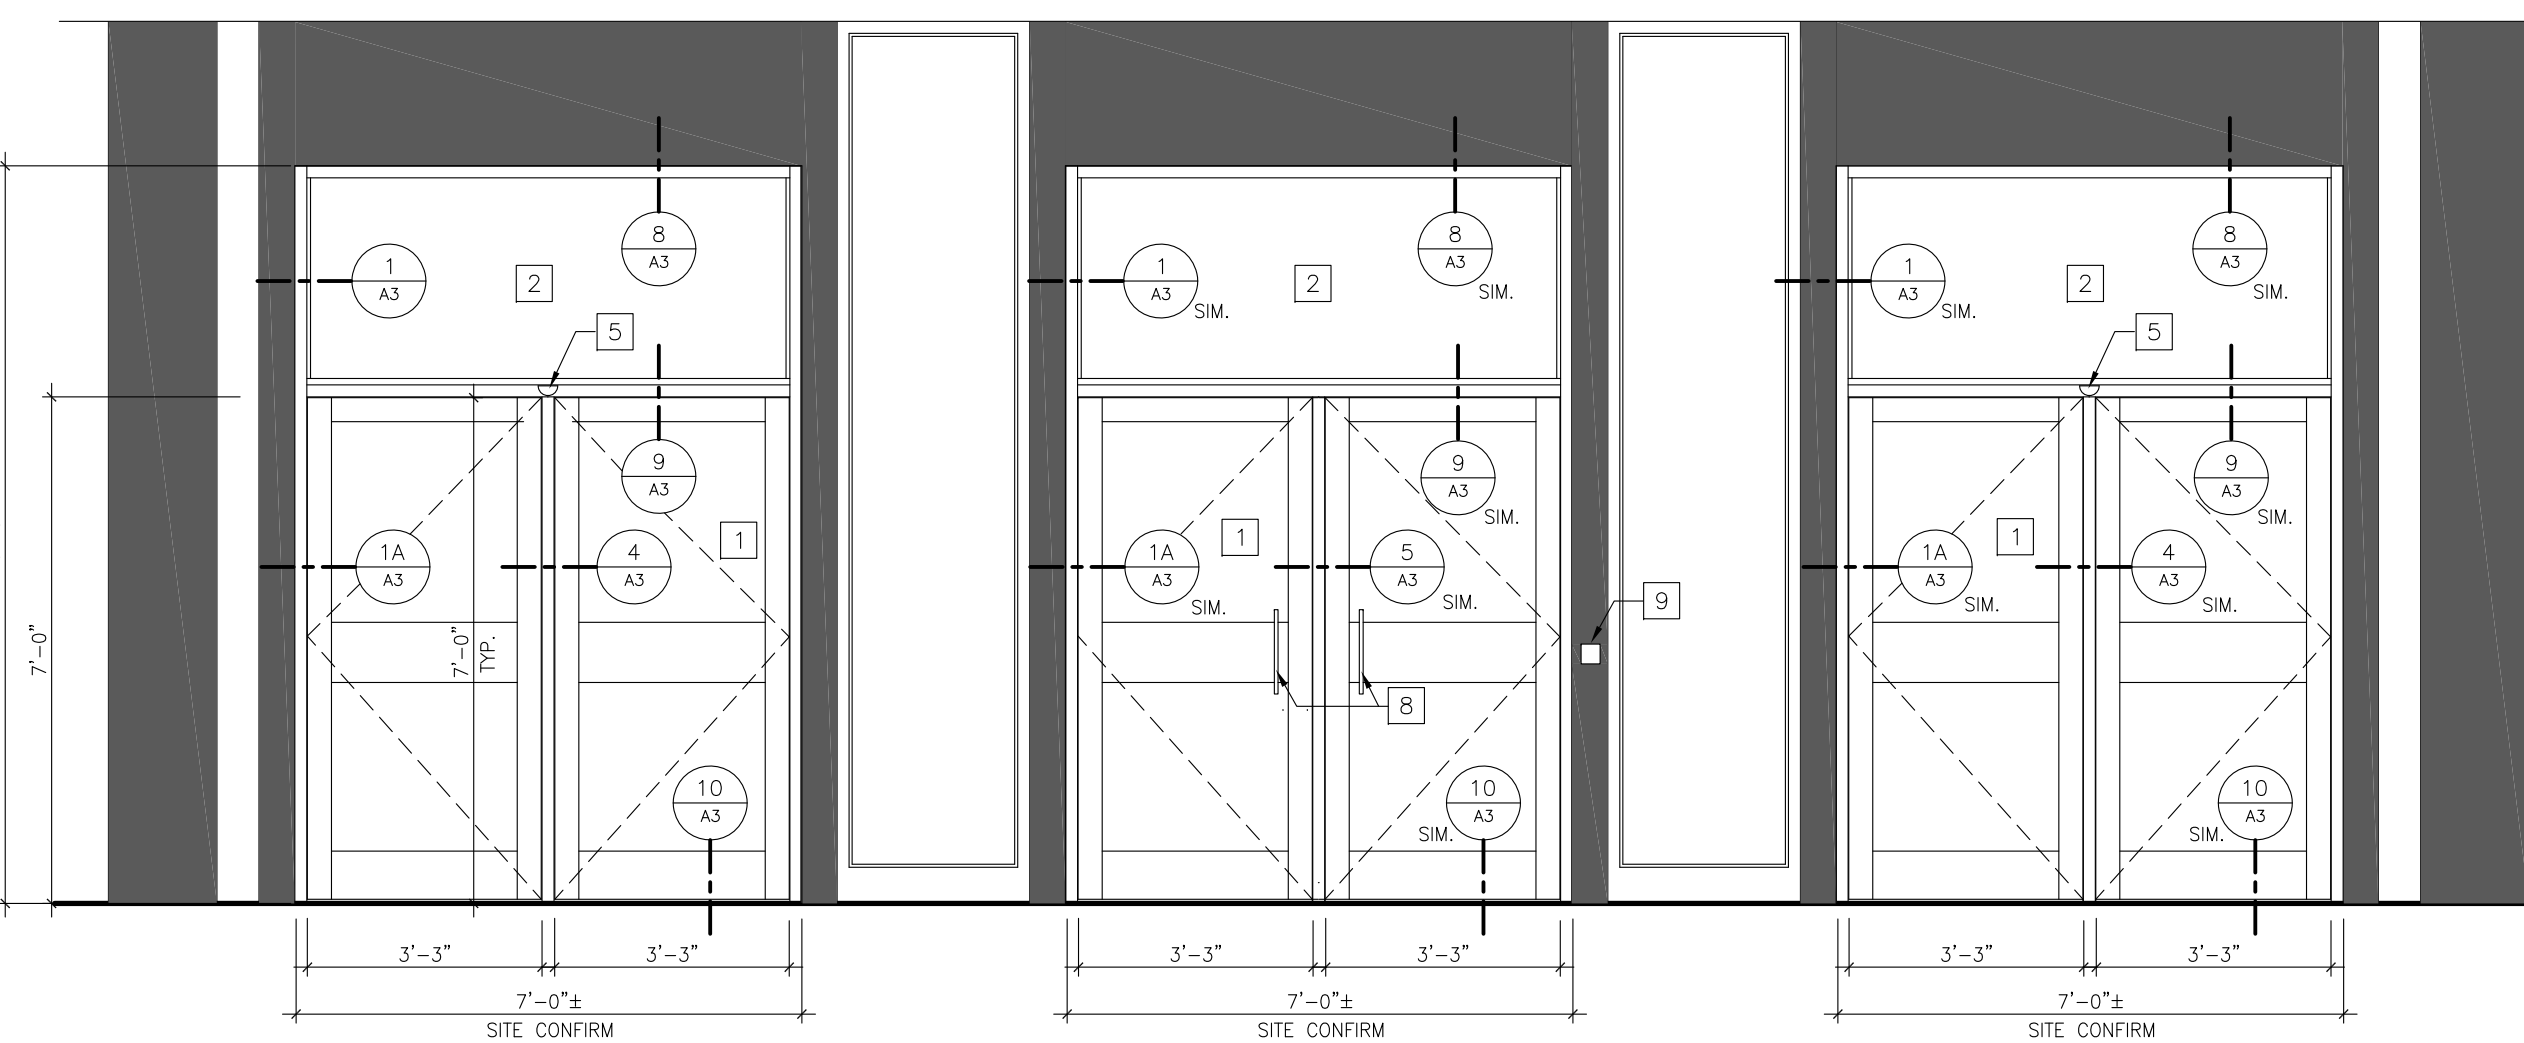

A EXTERIOR ELEVATION - ADMINISTRATION BUILDING
 SCALE: 3/8" = 1'-0"

NEW CONSTRUCTION KEYNOTES

- 1 NEW ALUMINUM EXTERIOR DOORS. REFER TO SPECIFICATIONS & DOOR SCHEDULE.
- 2 NEW ALUMINUM STOREFRONT FRAMING. REFER TO SPECIFICATIONS.
- 3 NEW PANIC HARDWARE. REFER TO SPECIFICATIONS.
- 4 REINSTALL EXISTING SALVAGED RAILING.
- 5 REINSTALL / RECONNECT EXISTING SALVAGED DOOR OPERATOR, SENSOR AND ASSOCIATIVE HARDWARE.
- 6 REINSTALL EXISTING SECURITY CAMERA. REFER TO ELECTRICAL.
- 7 NEW ALUMINUM THRESHOLD. REFER TO SPECIFICATION.
- 8 REINSTALL EXISTING SALVAGED DOOR PULL IN LOCATIONS INDICATED.
- 9 NEW CARD READER. REFER TO ELECTRICAL FOR SPECIFIED READER AND EXACT MOUNTING LOCATION.

CONSTRUCTION NOTES


- 1. REFER TO ELECTRICAL FOR NEW ELECTRIC STRIKE SPECIFICATION AND LOCATION.
- 2. REFER TO ELECTRICAL FOR EMERGENCY DOOR LOCK DOWN.
- 3. ENSURE ALL ALUMINUM DOOR WITH REINSTALLED PULLS HAVE ADEQUATE INTERNAL FRAME REINFORCING AT PULL LOCATIONS.

ASBESTOS

ASBESTOS MAYBE PRESENT BEHIND WALLS, CEILING SPACES & FLOORS. IF ASBESTOS OR ANY HAZARDOUS MATERIAL IS FOUND, STOP WORK IMMEDIATELY AND CONTACT CITY OF WINNIPEG CENTRAL CONTROLS @ 204 986-2351.

No.	REVISION/DESCRIPTION	BY	DATE
0	ISSUED FOR CONSTRUCTION	PS	JUL 15 2024

SEAL

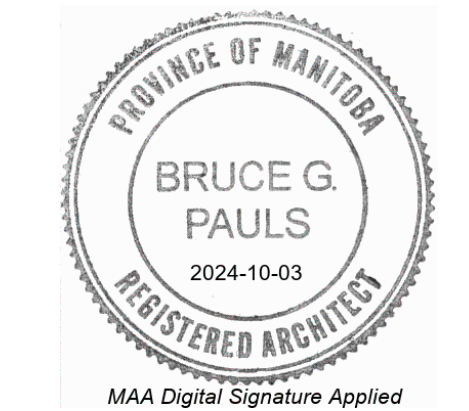

DATE	DESIGNED	DRAWN	CHECKED	APPROVED
2023.11.07	BP / PS	PS	BP	-

THE CITY OF WINNIPEG
 ASSETS & PROJECT MANAGEMENT
 DEPARTMENT
 MUNICIPAL ACCOMMODATIONS DIVISION
 3-65 GARRY STREET, R3C 4K4

PROJECT
 CITY HALL - COUNCIL AND ADMIN. BUILDINGS
 MAIN ENTRANCES - DOOR / WINDOW REPLACEMENT

510 MAIN STREET
 SHEET TITLE
 ADMINISTRATION BUILDING
 DEMOLITION & NEW CONSTRUCTION PLANS
 EXTERIOR ELEVATIONS

SCALE	PROJECT No:	SHEET No:
AS SHOWN	2021-111	A2

DRAWING SHEET SIZE: D (24" x 36") PLOT 1:1