




COUNTER W/ SINK -**OPEN BELOW** SCALE: 1"=1'-0"

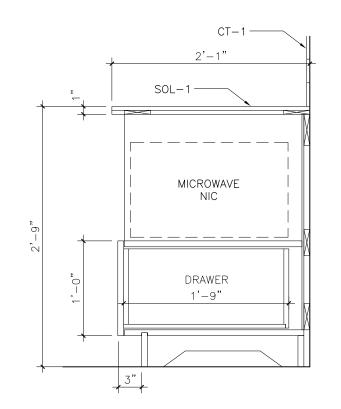


LOWER DRAWER W / MICROWAVE SCALE: 1"=1'-0" \ AE−202,

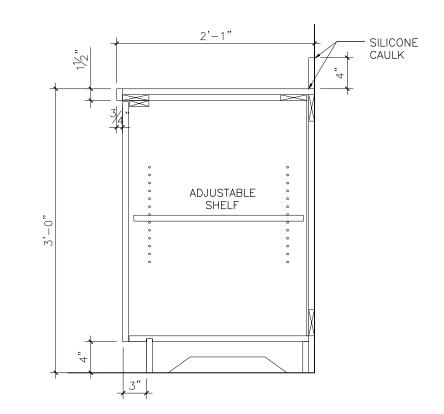

LOWER CABINET W / DOORS 4 SCALE: 1"=1'-0" AE-202

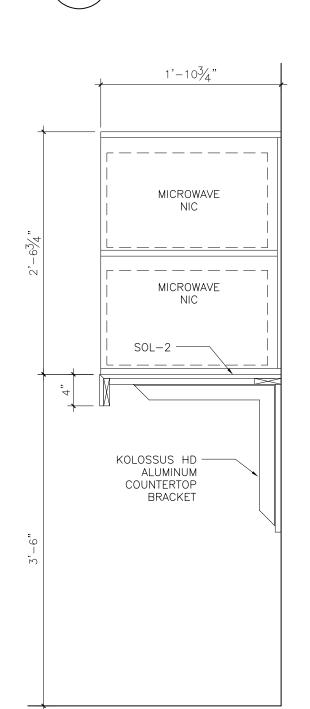


COUNTERTOP W / MICROWAVE 5 \AE-202

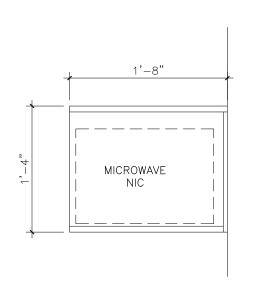


MW CABINET SCALE: 1"=1'-0" \AE-202

DEMOLISH EXISTING VOID FORM AND REPLACE w/ 150mm CARDBOARD TYPE VOID FORM.

PERMITTED TO BE BENT UPWARDS TO ALLOW

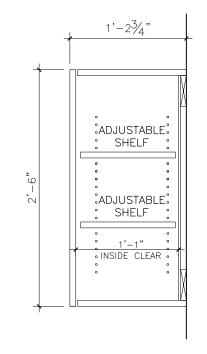

UPPER CABINET SCALE: 1"=1'-0' AE-202

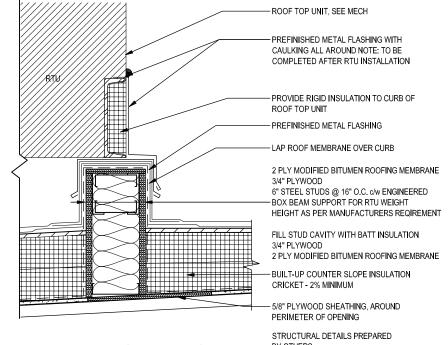


CONTRACTOR TO SCAN SLAB FOR REINFORCING AND SLAB

LAB ON GRADE IS ASSUMED FOR POOL AREA. REFER TO

IF POOL AREA IS STRUCTURAL SLAB, REINFORCING IN SLAB BAND AREA MUST REMAIN UNDAMAGED. REFER TO DETAIL F

SUPPORTS PRIOR TO DEMOLISHING CONCRETE AND TO CONFIRM SLAB-ON-GRADE OR STRUCTURAL SLAB.

MECHANICAL ROOF CURB 8 SCALE: 1"=1'-0' AE-202 NOTE: REFER TO MECHANICAL DRAWING M - 501 MECHANICAL DETAILS, DETAIL 1/M - 501 FOR DUCT THROUGH ROOF DETAIL

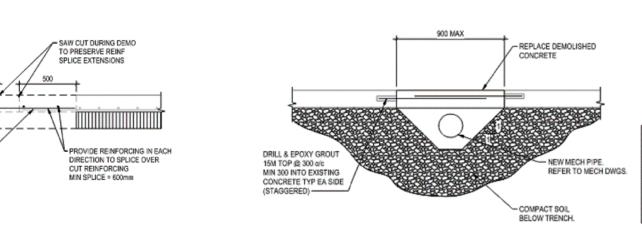

STRUCTURAL SLAB TYPICAL DETAIL AE-202

SLAB ON GRADE TYPICAL DETAIL 10



Stantec Consulting Ltd. Suite 500, 311 Portage Avenue Winnipeg MB Canada R3B 2B9 Tel. 204.489.5900 Fax. 204.453.9012 www.stantec.com

Copyright Reserved

The Contractor shall verify and be responsible for all dimensions. DO NOT scale the drawing - any errors or omissions shall be reported to Stantec without delay. The Copyrights to all designs and drawings are the property of Stantec. Reproduction or use for any purpose other than that authorized by Stantec is forbidden.

Consultants

Legend

ISSUED FOR ADDDENDUM NO. 4 TL 25.08.06 Appd. YY.MM.DD Revision ISSUED FOR CONSTRUCTION CJE 2025.06.04 Appd. YY.MM.DD Ву Issued File Name: Chkd. Dsgn. YY.MM.DD

Client/Project

Permit-Seal

WINNIPEG TRANSIT MAINTENANCE FACILITY OFFICE REDEVELOPMENT

421 OSBORNE ST. SOUTH, WINNIPEG, MB

MILLWORK SECTIONS DETAIL SECTIONS

Scale Project No. 1''=1'-0'' 115421006 Revision Sheet Drawing No. AE-202

of