

# WINNIPEG TRANSIT MAINTENANCE FACILITY OFFICE REDEVELOPMENT

421 Osborne St. South, Winnipeg, MB, Canada

## PROJECT TEAM

### ARCHITECTURAL AND INTERIOR DESIGN CONSULTANT

STANTEC ARCHITECTURE LTD.  
500-311 PORTAGE AVE  
WINNIPEG, MANITOBA R3T 2B9  
TODD LITTLEFORD  
todd.littleford@stantec.com  
TEL (204) 489-5900

### MECHANICAL CONSULTANT

STANTEC CONSULTING  
500-311 PORTAGE AVE  
WINNIPEG, MANITOBA R3T 2B9  
BRUCE HAUGH  
bruce.haugh@stantec.com  
TEL (204) 489-5900

### ELECTRICAL CONSULTANT

STANTEC CONSULTING  
500-311 PORTAGE AVE  
WINNIPEG, MANITOBA R3T 2B9  
ANDREI HILLONOV  
andrei.hillonov@stantec.com  
TEL (204) 489-5900

### STRUCTURAL CONSULTANT

STANTEC CONSULTING  
500-311 PORTAGE AVE  
WINNIPEG, MANITOBA R3T 2B9  
BLAIR FRASER  
blair.fraser@stantec.com  
TEL (204) 489-5900

## DRAWING LIST

GI-001	TITLE SHEET
GI-002	GENERAL NOTES
GI-003	MANITOBA BUILDING CODE DATA MATRIX

## ARCHITECTURAL

AC-101	LIFE SAFETY OVERVIEW
AC-102	LIFE SAFETY ENLARGED PLAN
AD-101	DEMOLITION PLAN
AD-102	DEMOLITION PLAN
AE-101	FLOOR PLAN
AE-102	FLOOR PLAN
AE-151	REFLECTED CEILING PLAN
AE-152	REFLECTED CEILING PLAN
AE-201	INTERIOR ELEVATIONS
AE-202	MILLWORK SECTIONS / DETAIL SECTIONS
AE-701	DOOR TYPES / FRAME TYPES
IF-101	FURNITURE PLAN
IF-102	FURNITURE PLAN


## MECHANICAL

M-001	MECHANICAL SYMBOLS AND LEGENDS
M-002	MECHANICAL SPECIFICATIONS
M-003	MECHANICAL SPECIFICATIONS
MD-101	MECHANICAL DEMOLITION LAYOUT - PARTIAL PLAN A
MD-102	MECHANICAL DEMOLITION LAYOUT - PARTIAL PLAN B
M-101	HVAC RENOVATION LAYOUT - PARTIAL PLAN A
M-102	HVAC RENOVATION LAYOUT - PARTIAL PLAN B
M-111	PLUMBING RENOVATION LAYOUT - PARTIAL PLAN A
M-112	PLUMBING RENOVATION LAYOUT - PARTIAL PLAN B
M-121	FIRE PROTECTION LAYOUT - PARTIAL PLAN A
M-122	FIRE PROTECTION LAYOUT - PARTIAL PLAN B
M-131	MECHANICAL RENOVATION LAYOUT - PARTIAL ROOF PLAN
M-501	MECHANICAL DETAILS
M-502	MECHANICAL DETAILS
M-601	MECHANICAL SCHEMATIC
M-701	MECHANICAL SCHEDULES


## ELECTRICAL

E-101	DRAWING LIST AND SYMBOL LEGEND
E-002	SITE PLAN - ELECTRICAL
E-101	PARTIAL FLOOR PLAN - LIGHTING - DEMOLITION
E-102	PARTIAL FLOOR PLAN - LIGHTING - DEMOLITION
E-103	PARTIAL FLOOR PLAN - POWER AND SYSTEMS - DEMOLITION
E-104	PARTIAL FLOOR PLAN - POWER AND SYSTEMS - DEMOLITION
E-201	PARTIAL FLOOR PLAN - LIGHTING - NEW CONSTRUCTION
E-202	PARTIAL FLOOR PLAN - LIGHTING - NEW CONSTRUCTION
E-203	PARTIAL FLOOR PLAN - POWER AND SYSTEMS-NEW CONSTRUCTION
E-204	PARTIAL FLOOR PLAN - POWER AND SYSTEMS-NEW CONSTRUCTION
E-205	PARTIAL FLOOR PLAN - FIRE ALARM - NEW CONSTRUCTION
E-206	PARTIAL FLOOR PLAN - FIRE ALARM - NEW CONSTRUCTION
E-301	ELECTRICAL SINGLE LINE DIAGRAM
E-302	ELECTRICAL DETAILS
E-303	ELECTRICAL SCHEDULES
E-304	ELECTRICAL SCHEDULES
E-305	ELECTRICAL SPECIFICATION


## DRAWING LEGEND

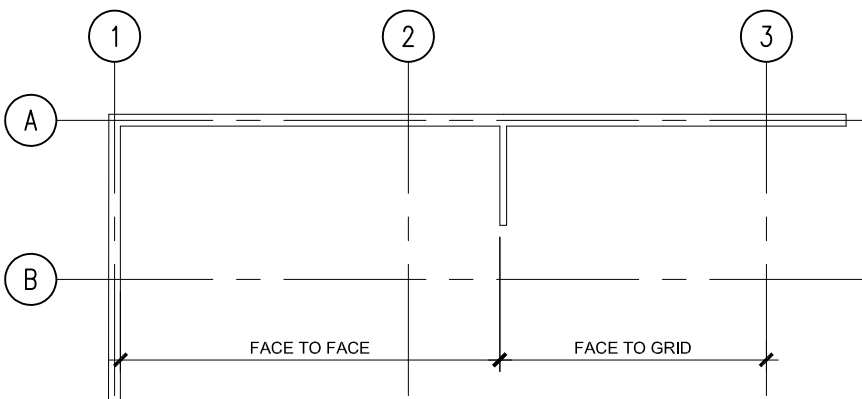

NOTE: ALL DIMENSIONS TO FINISHED FACE OF INTERIOR PARTITIONS UNLESS OTHERWISE NOTED.  
ALL DIMENSIONS TO FACE OF MASONRY WALLS UNLESS OTHERWISE NOTED

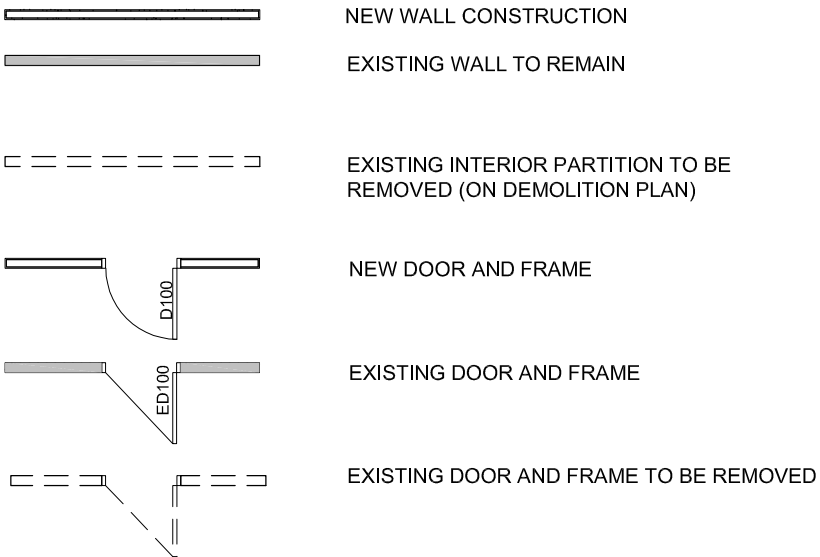

## DRAWING SYMBOLS

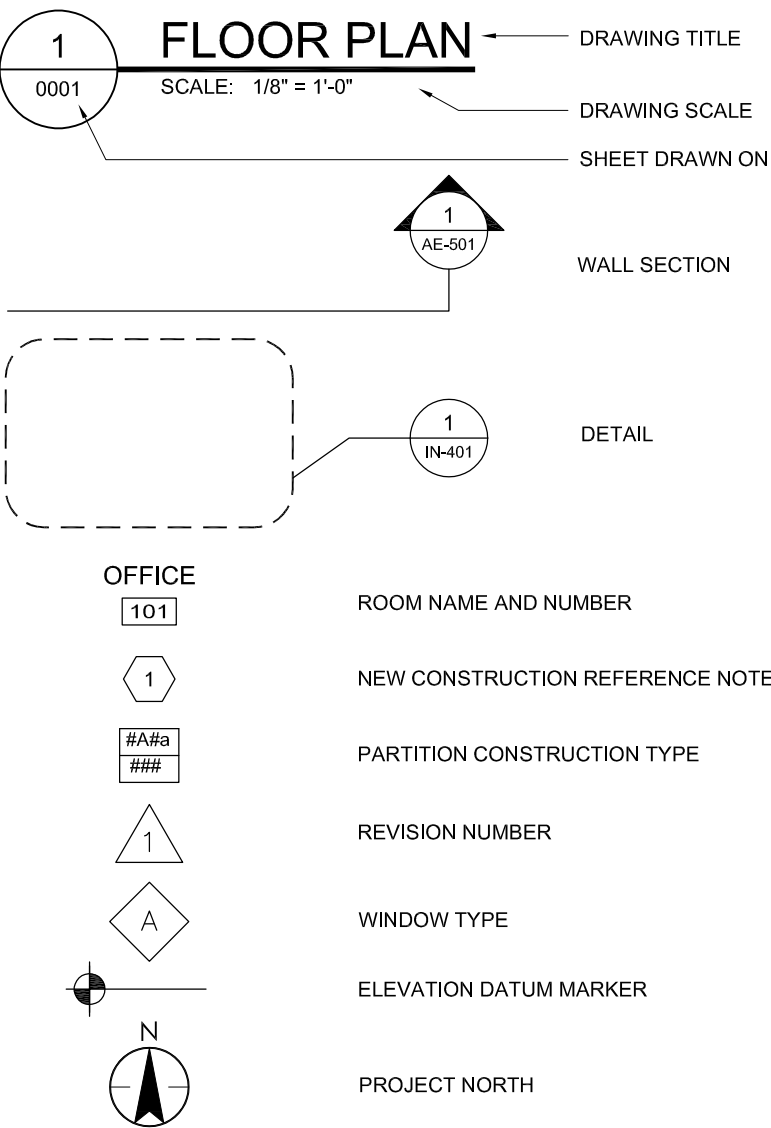

## ABBREVIATIONS

ACT	ACOUSTIC TILE	JT	JOINT
ADJ	ADJUSTABLE	LAV	LAVATORY
ADO	AUTOMATIC DOOR OPERATOR	LF	LINEAR FOOT
AFF	ABOVE FINISHED FLOOR		
AH	ACCESS HATCH	MBC	MANITOBA BUILDING CODE
ALUM	ALUMINUM	MECH	MECHANICAL
ANOD	ANODIZED	MIN	MINIMUM
AWP	ACOUSTIC WALL PANEL	MISC	MISCELLANEOUS
		MTD	MOUNTED
		MTL	METAL
BD	BOARD	NIC	NOT IN CONTRACT
BLDG	BUILDING	NTS	NOT TO SCALE
BP	BUMPER		
CA	CARD ACCESS POINT		
C/C	CENTER TO CENTRE	PLAM	PLASTIC LAMINATE
CH	COAT HOOK	PLYWD	PLYWOOD
CHR	CHAIR RAIL	PS	PRESSED STEEL FRAME
CID	CLEAR INSIDE DIMENSION	P	PAINT
CG	CORNER GUARD	PTD	PAPER TOWEL DISPENSER
CL	CENTRE LINE		
CONC	CONCRETE	R	RISER
CONST	CONSTRUCTION	RAD	RADIUS
CR	CRASH RAIL	RB	RESILIENT BASE
C/W	COMPLETE WITH	RECEPT	RECEPTACLE
		REINF	REINFORCED
DGR	DOOR GRILLE	REQD	REQUIRED
DIAM	DIAMETER	REV	REVISION
DIM	DIMENSION	RM	ROOM
DR	DOOR	RO	ROUGH OPENING
DWG	DRAWING	RSF	RESILIENT SHEET FLOORING
		RS	RUB STRIP
EL	ELEVATION		
ELEC	ELECTRICAL	O/C	ON CENTRE
EMER	EMERGENCY	O/F	OUTSIDE FACE
EP	EPOXY PAINT		
EQ	EQUAL	SIM	SIMILAR
EXIST	EXISTING	SL	SLOPE
		SPKR	SPEAKER
FD	FLOOR DRAIN	STC	SOUND TRANSMISSION
FDN	FOUNDATION	STD	STANDARD
FE	FIRE EXTINGUISHER	STL	STEEL
FEC	FIRE EXTINGUISHER CABINET	STN	STAIN
FH	FUME HOOD	STRUCT	STRUCTURAL
FHC	FIRE HOSE CABINET	SD	SOAP DISPENSER
FIN	FINISH(ED)		
FLR	FLOOR	TEL	TELEPHONE
F/O	FACE OF	TEMP	TEMPORARY
		THK	THICK(NESS)
GA	GAUGE	TV	TELEVISION
GALV	GALVANIZED	TYP	TYPICAL
GB	GYPSUM BOARD		
GBR	GRAB RAIL	UNO	UNLESS NOTED OTHERWISE
GC	GENERAL CONTRACTOR	U/S	UNDER SIDE
GL	GLASS, GLAZING		
		VAR	VARIES
HDWR	HARDWARE	VWP	VINYL WALL PROTECTION
HDWD	HARDWOOD		
HM	HOLLOW METAL		
HR	HOUR	W/O	WITHOUT
HRL	HAND RAIL	WT	WEIGHT
HT	HEIGHT		
INCL	INCLUDE		



Stantec Consulting Ltd.  
Suite 500, 311 Portage Avenue  
Winnipeg MB Canada R3B 2B9  
Tel. 204.489.5900 Fax. 204.453.9012  
www.stantec.com

### Copyright Reserved

The Contractor shall verify and be responsible for all dimensions.  
DO NOT scale the drawing - any errors or omissions shall be reported to Stantec without delay.  
The Copyrights to all designs and drawings are the property of Stantec. Reproduction or use for any purpose other than that authorized by Stantec is forbidden.

### Consultants

### Legend

### Revision

ISSUED FOR CONSTRUCTION

Issued

File Name:

Permit-Seal



Client/Project

WINNIPEG TRANSIT MAINTENANCE FACILITY  
OFFICE REDEVELOPMENT

421 OSBORNE ST. SOUTH, WINNIPEG, MB

Title

TITLE SHEET

Project No.

115421006

Drawing No.

GI-001

Scale

1/8"=1'-0"

Sheet

of

Revision

0