


1 PARTIAL FOUNDATION PLAN
S200 1:30

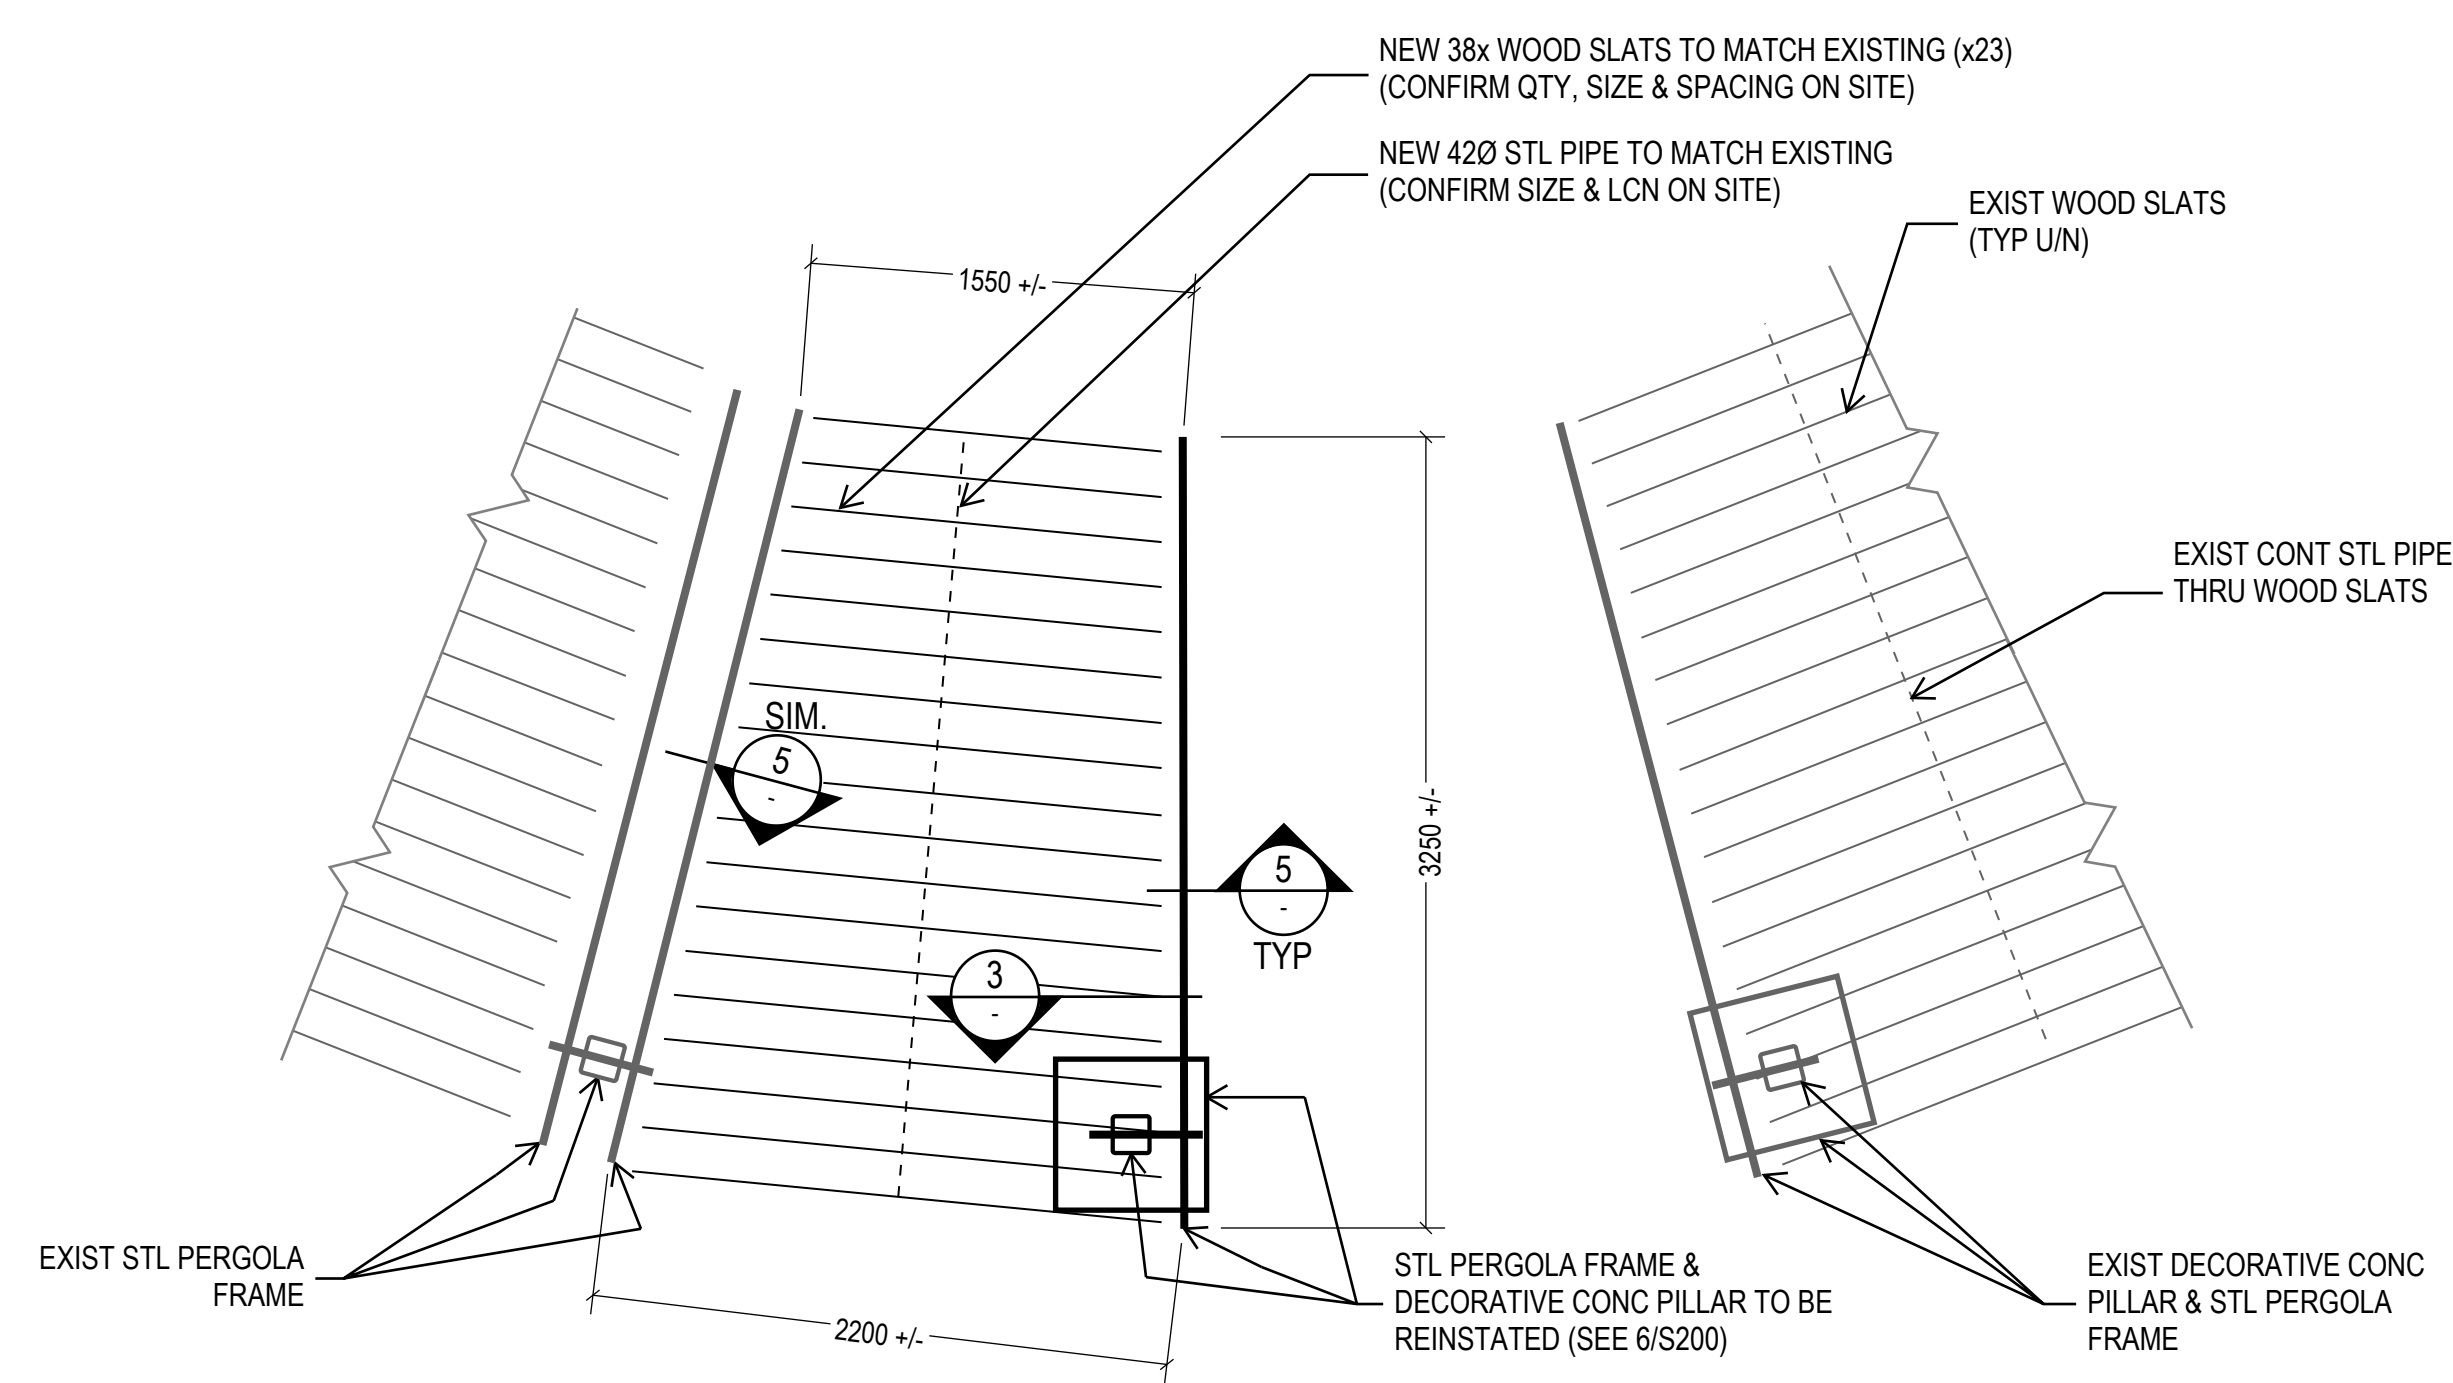

2 PARTIAL PERGOLA FRAMING PLAN
S200 1:30


- NOTES:
- CONTRACTOR TO CONFIRM SITE CONDITIONS AND DIMENSIONS & REPORT ANY DISCREPANCIES TO WSP-S.
 - NEW WOOD SLATS TO BE GRADE 'A' WESTERN RED CEDAR LUMBER AND CERTIFIED BY CDN LUMBER STANDARDS ACCREDITATION BOARD. LUMBER TO BE FREE FROM WARPING OR DEFECTS.
 - ALL FASTENERS TO BE GALVANIZED.



6 PERGOLA FRAME & PILLAR TO BE REINSTATED
S200


- NOTES:
- STEEL PERGOLA FRAME & CONC PILLAR LOCATED AT 1691 RENFREW STREET, WINNIPEG, MB.

- FULLY REMOVE CONC PILE CAP TO EXPOSE EMBEDDED HSS MEMBER. DO NOT CUT OR DAMAGE HSS MEMBER.
- TRIM HSS MEMBER IF REQUIRED TO MATCH ELEVATION OF EXISTING PERGOLA FRAMES.
- CLEAN STEEL TO SSPC SP10 AND APPLY ZINC-RICH PRIMER. MASK AS REQUIRED FOR WELDING OF NEW BASEPLATE & STIFFENERS.
- APPLY ZINC-RICH PRIMER AND PAINT TO ALL STEEL LOCATED BELOW GRADE.

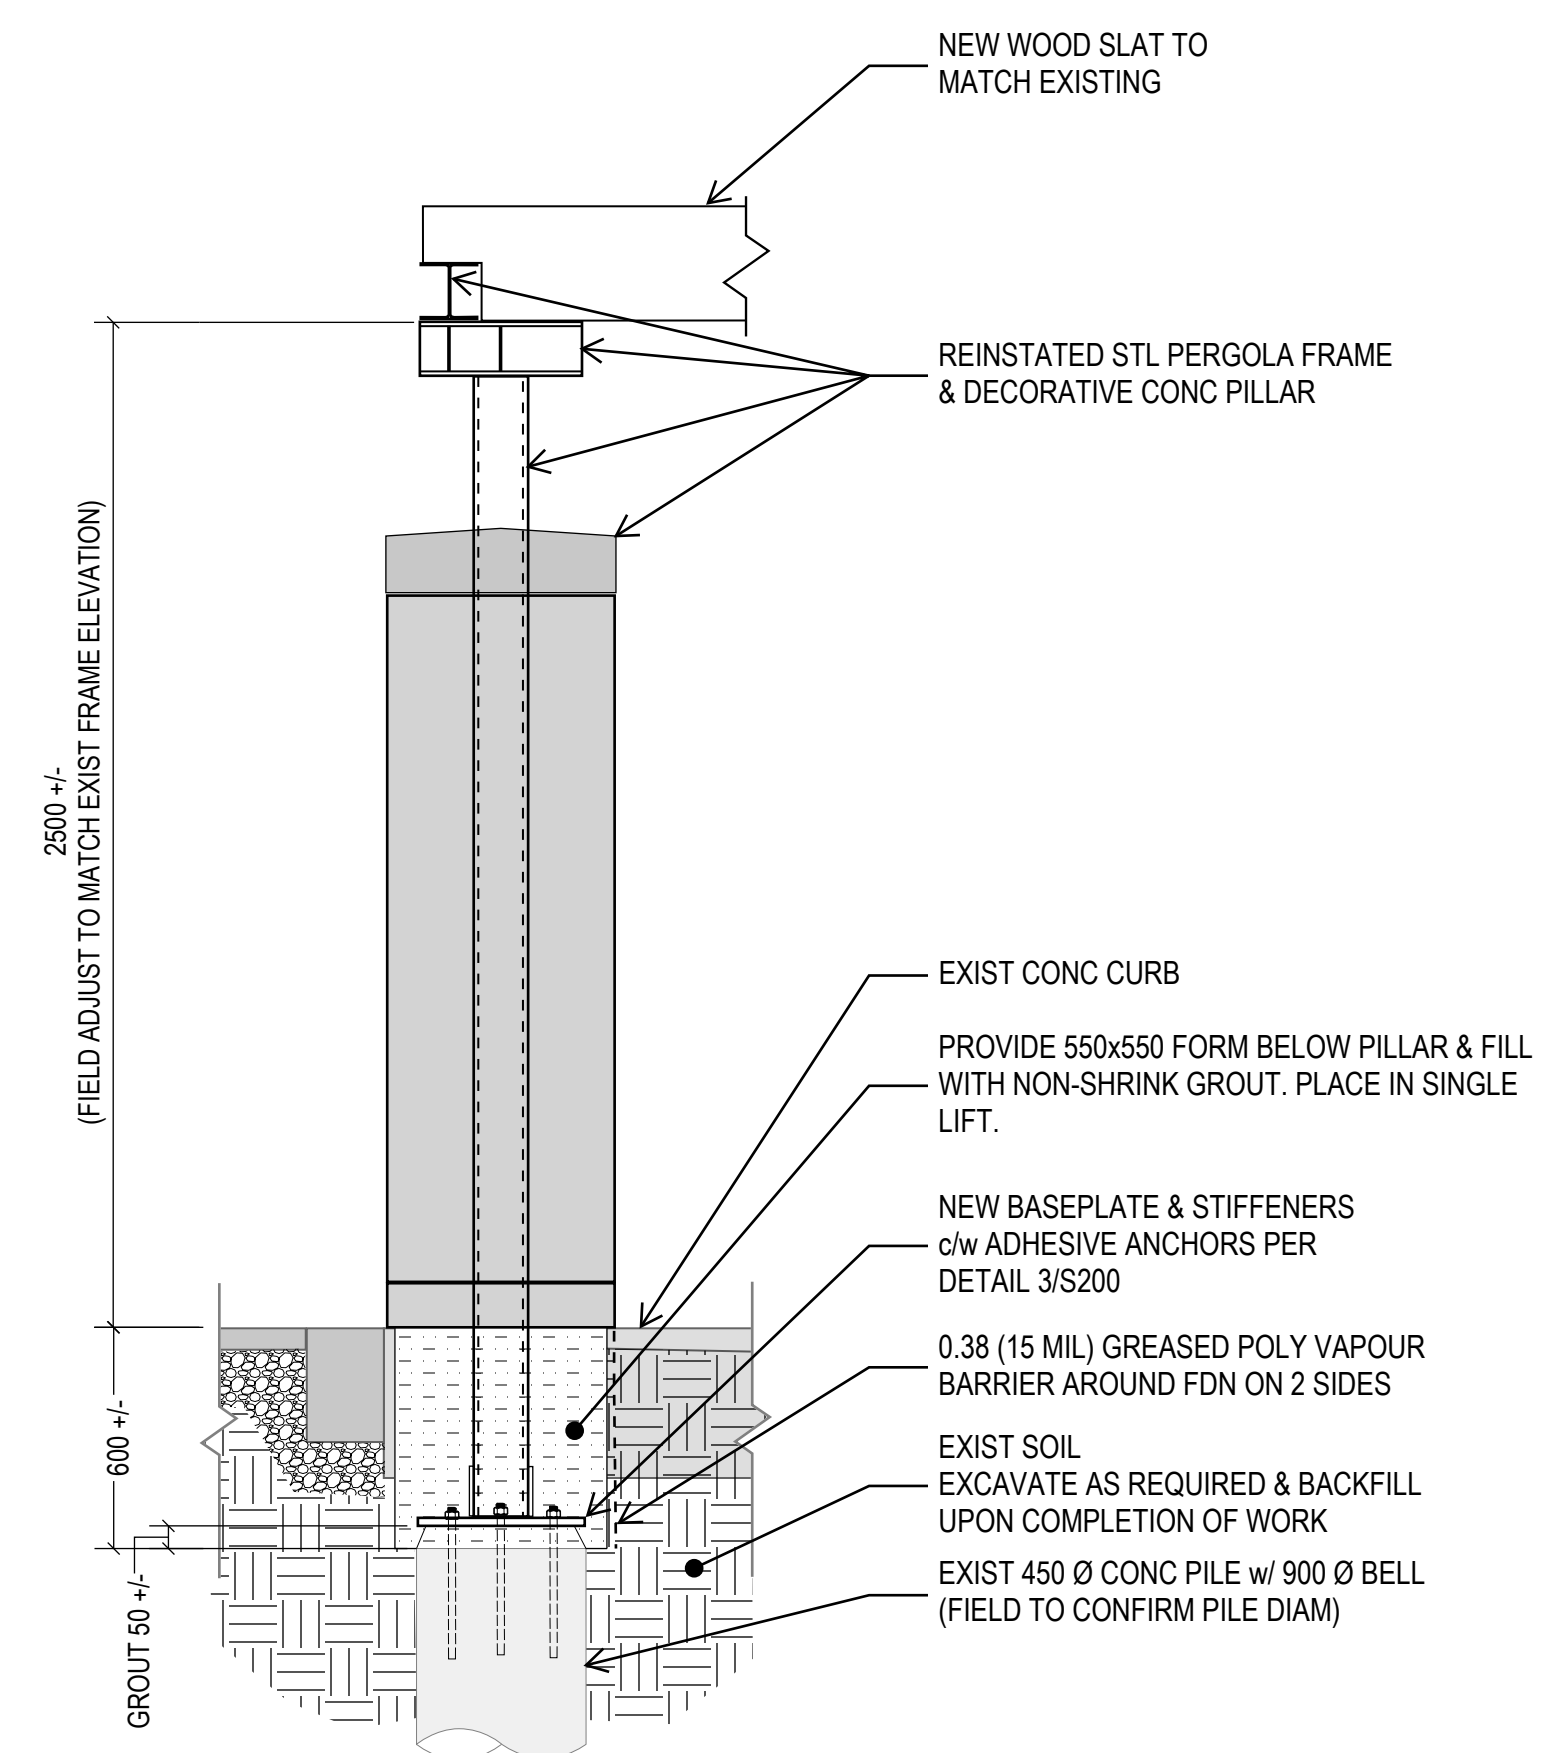


3 SECTION
S200 1:20

- NOTES:
- LEVEL OFF TOP OF EXISTING PILE AND GRIND DOWN PROTRUDING REINFORCEMENT AS REQUIRED.
 - CONFIRM THERE ARE NO CONFLICTS WITH NEW ADHESIVE ANCHORS PRIOR TO FABRICATION OF BASEPLATE.

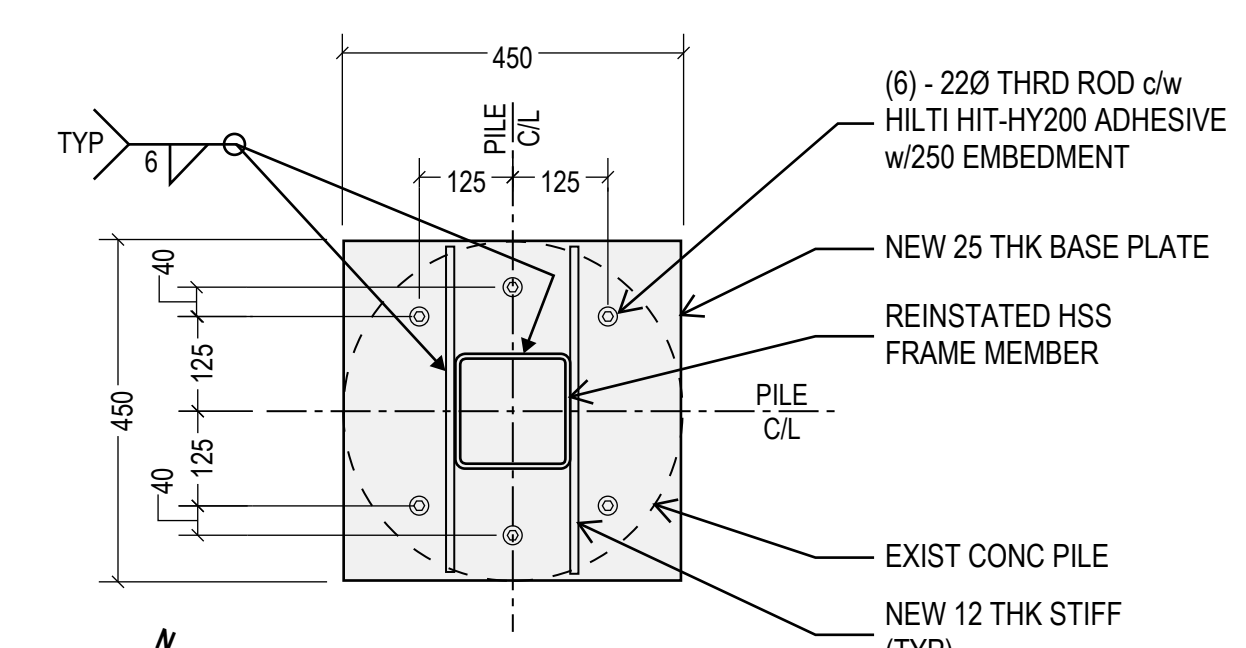

4 BASEPLATE DETAIL
S200 1:10

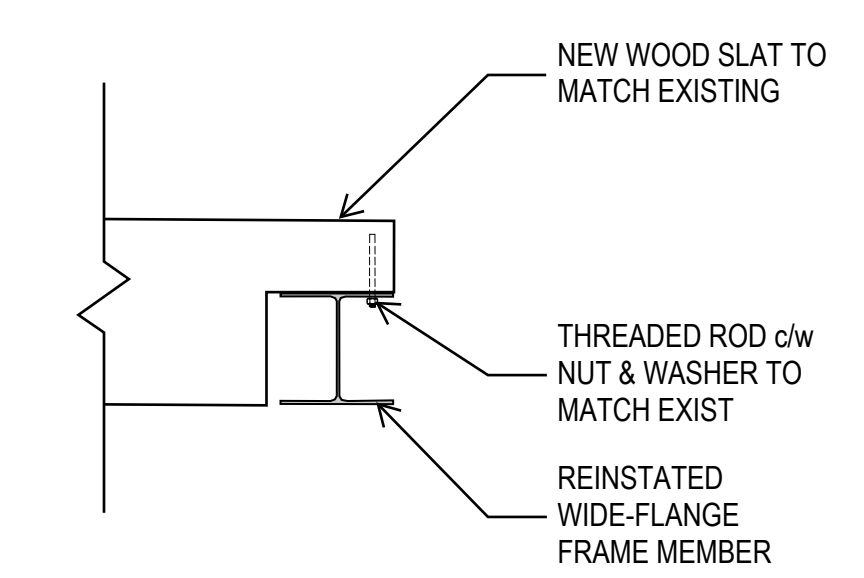

5 SECTION
S200 1:10

REVISIONS:

REV	DATE	DESCRIPTION	BY
0	2024-12-19	ISSUED FOR TENDER	KN

SEAL:

**ENGINEERS
GEOSCIENTISTS
MANITOBA**
Certificate of Authorization
WSP Canada Inc.
No. 5750

DISCLAIMER: THIS DRAWING AND DESIGN IS COPYRIGHT PROTECTED WHICH SHALL NOT BE USED, REPRODUCED OR REVISED WITHOUT WRITTEN PERMISSION BY WSP. THE CONTRACTOR SHALL CHECK AND VERIFY ALL DIMENSIONS AND UTILITY LOCATIONS AND REPORT ALL ERRORS AND OMISSIONS PRIOR TO COMMENCING WORK.

ORIGINAL SCALE: As indicated DATE: 2024-11-20
APPROVED BY: KN
CHECKED BY: LJ IF THIS BAR IS NOT 25mm LONG, ADJUST YOUR PLOTTING SCALE.
DRAWN BY: CV

DISCIPLINE: STRUCTURAL

wsp

WSP Canada Inc.
1600 Buffalo Place
Winnipeg, MB, Canada, R3T 6B8
T 204-477-6650 | www.wsp.com

PROJECT NUMBER: CA0044374.3443

CLIENT: **Winnipeg**
CITY OF WINNIPEG

CLIENT REF. #:

PROJECT: BRIDGWATER FOREST FOUNTAIN - PERGOLA PILLAR REINSTATEMENT

TITLE: PERGOLA PLANS, SECTIONS & DETAILS

DRAWING NUMBER: S200 REV: 0

AutoField Draw: 0050.00200.00 - SK - MB - Misc Projects R24/CA0044374.3443_BridgwaterPergolaReinst_VSP-S_R24.rvt 2024-11-27 11:18:17 AM