



GENERAL NOTES


- THESE DRAWINGS SHALL NOT BE SCALED.
- THE CONTRACTOR SHALL VISIT THE SITE AND SATISFY ONESELF ALL DIMENSIONS, DATUM AND DETAILED INFORMATION SHOWN ARE CORRECT.
- THE CONTRACTOR IS TO REVIEW AND COORDINATE ALL STRUCTURAL, MECHANICAL AND ELECTRICAL DRAWINGS FOR ADDITIONAL OPENINGS THROUGH FLOORS, WALLS, AND CEILINGS FOR DUCT, PIPE & ELECTRICAL RISERS AND ALL OPENINGS NOT SHOWN ON DRAWINGS.
- ALL PRODUCTS AND MATERIALS TO BE USED AND INSTALLED SHALL CONFORM WITH MANUFACTURER'S SPECIFICATIONS & APPLICABLE CODES.

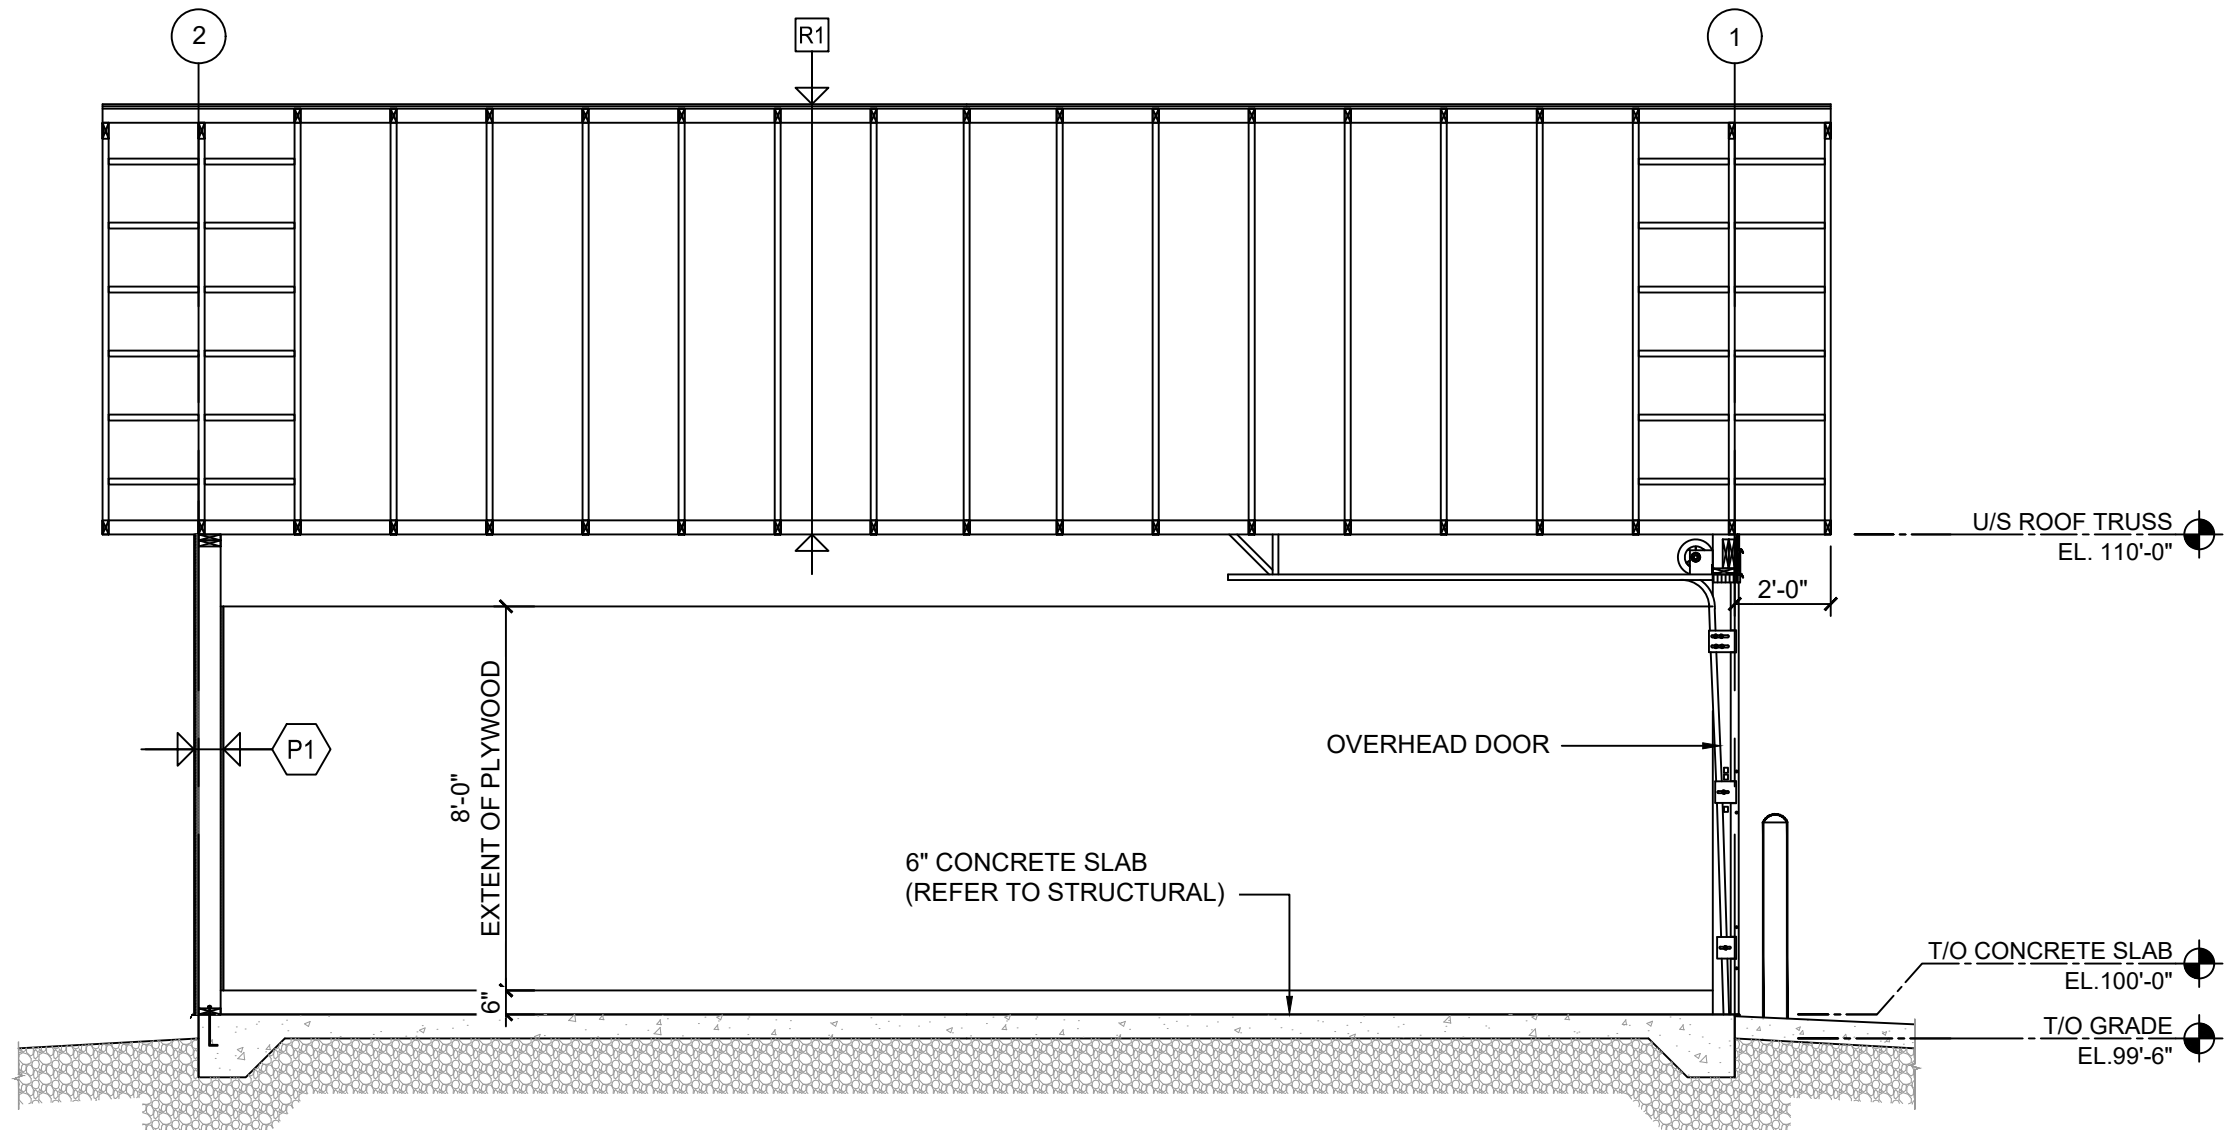


1 BUILDING SECTION
1/4" = 1' - 0"

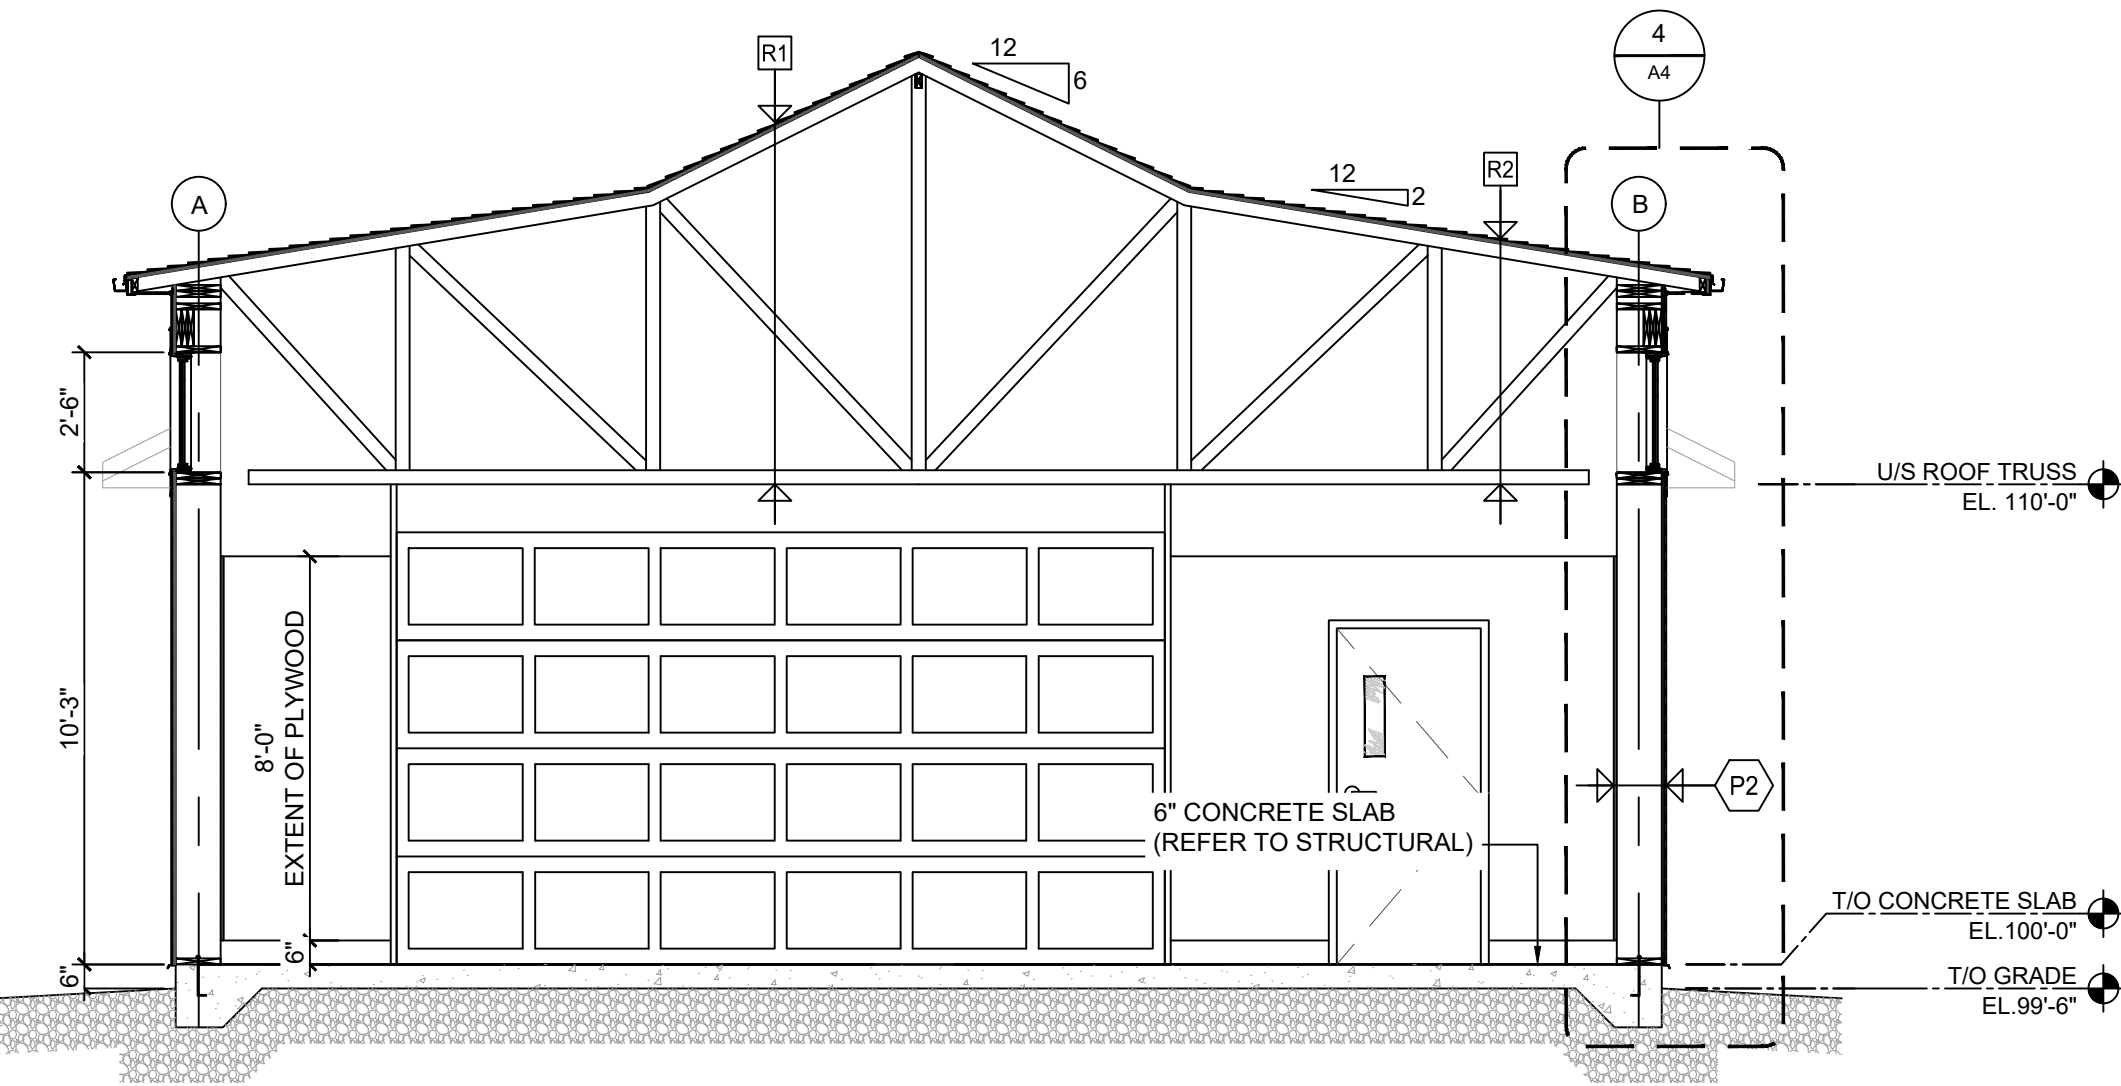


2 BUILDING SECTION
1/4" = 1' - 0"

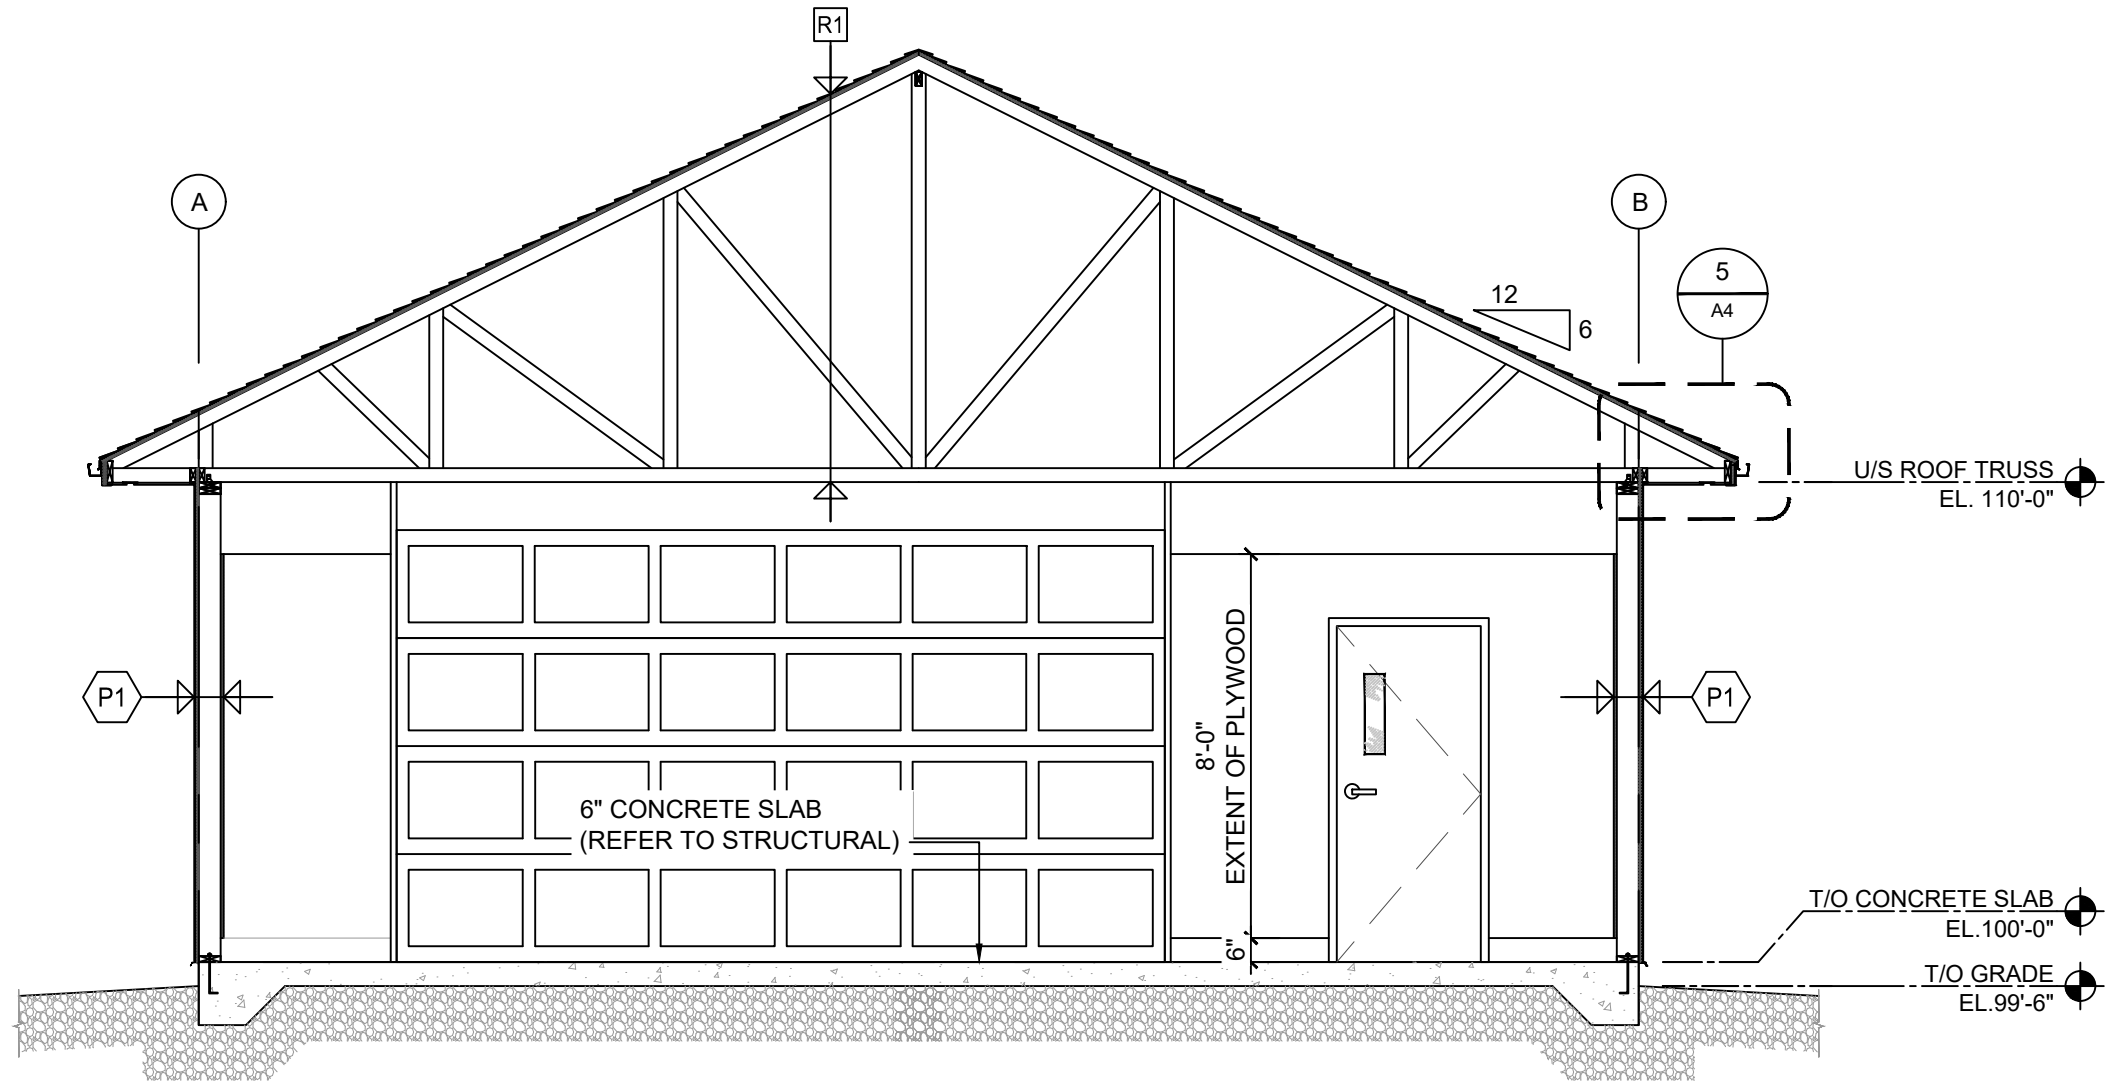

3 BUILDING SECTION
1/4" = 1' - 0"

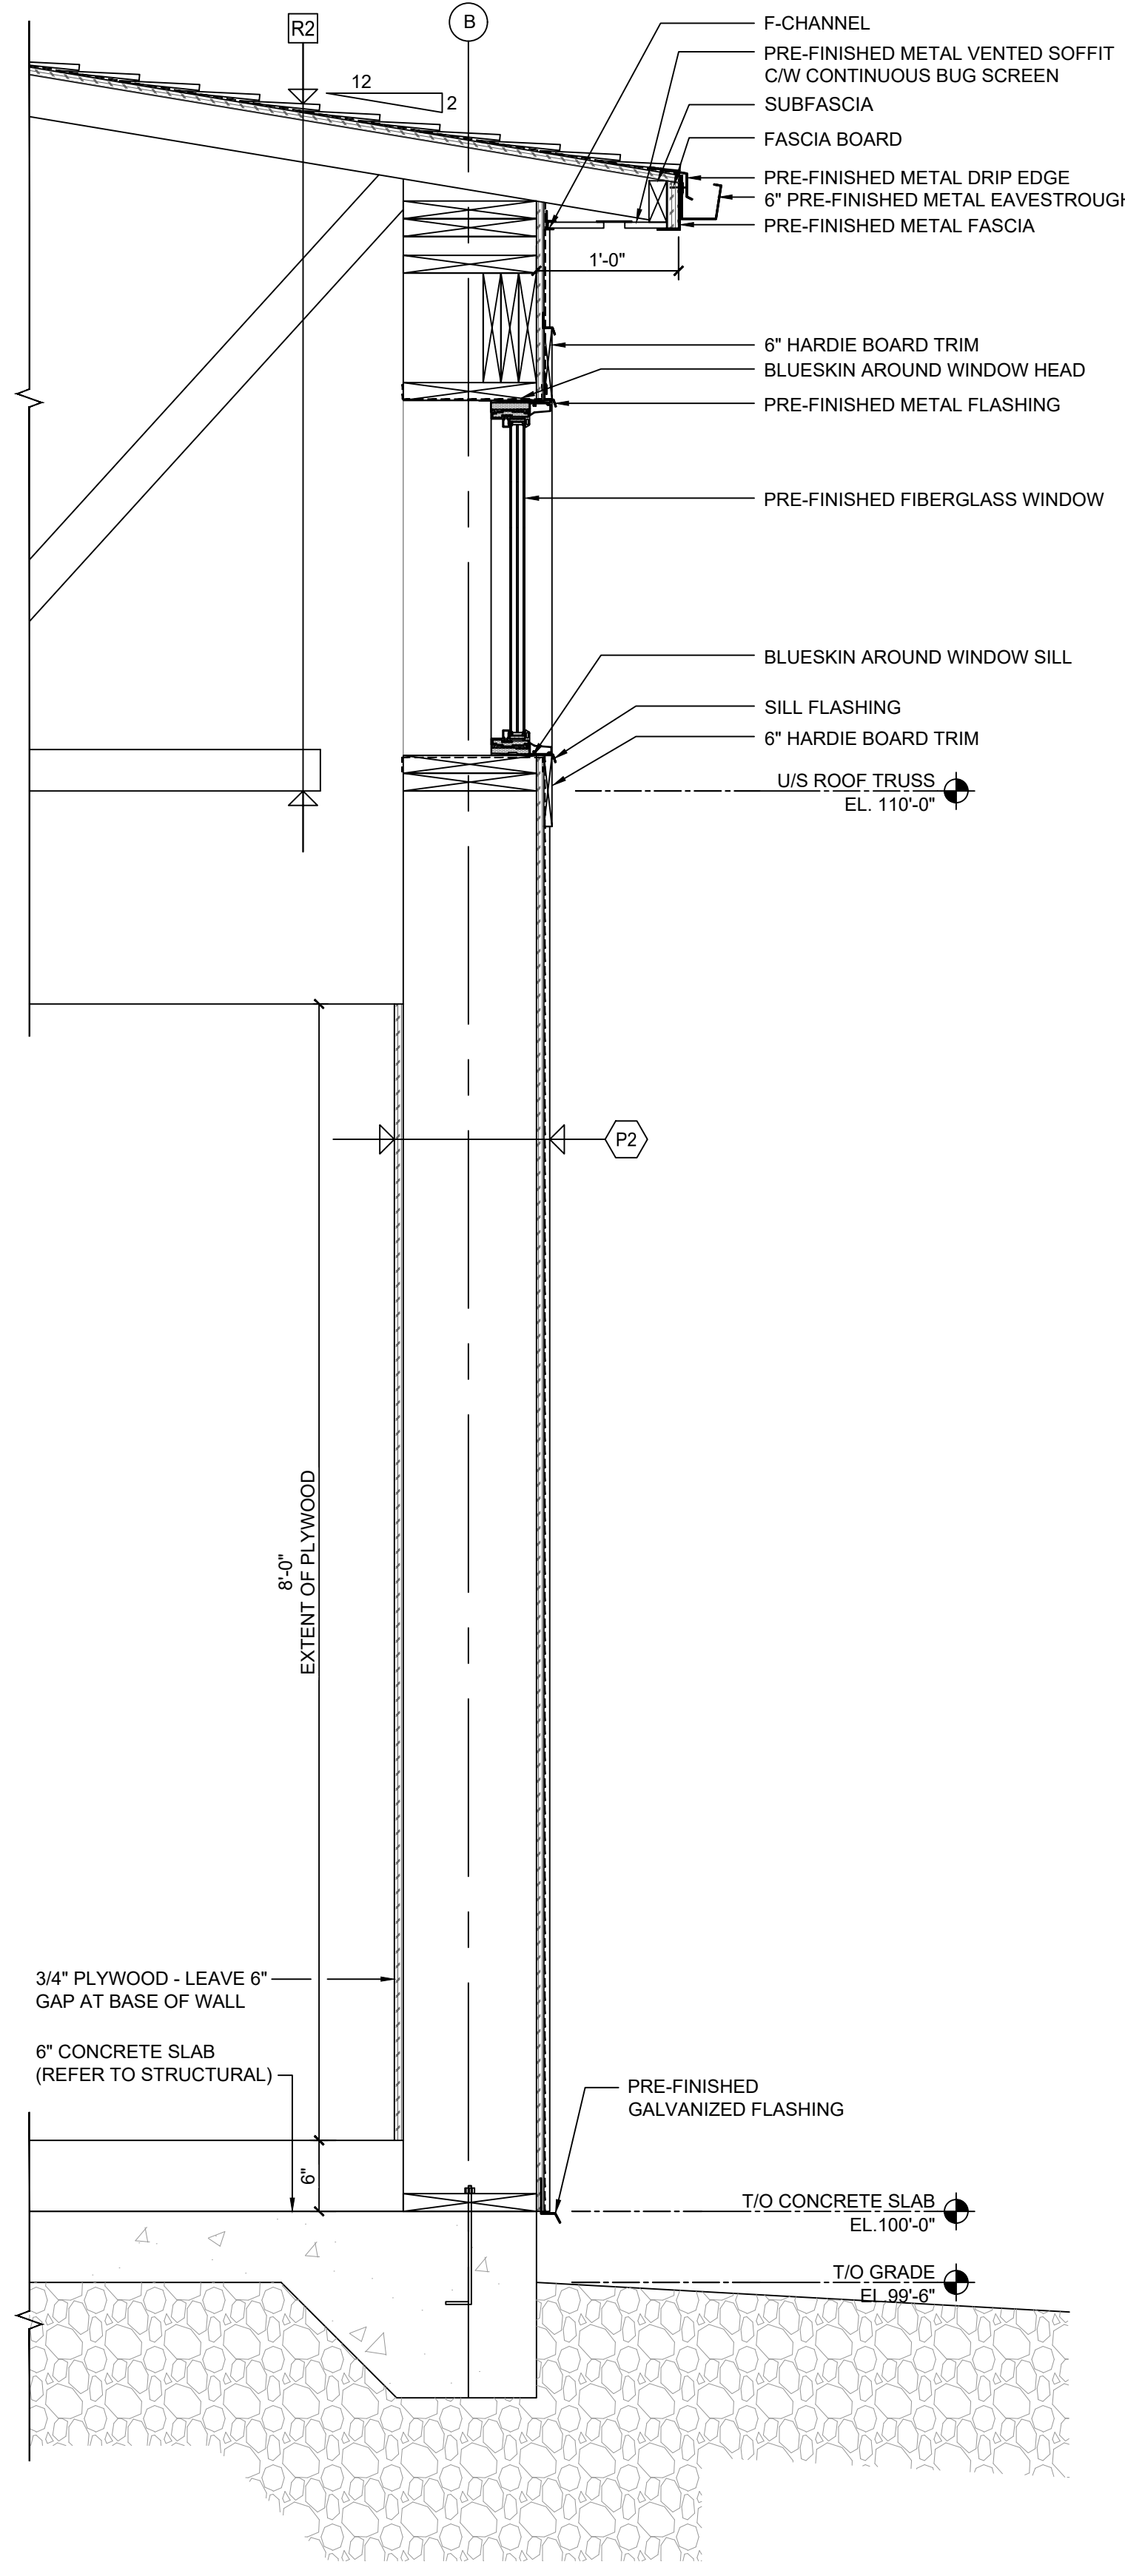

4 WALL SECTION
1" = 1' - 0"

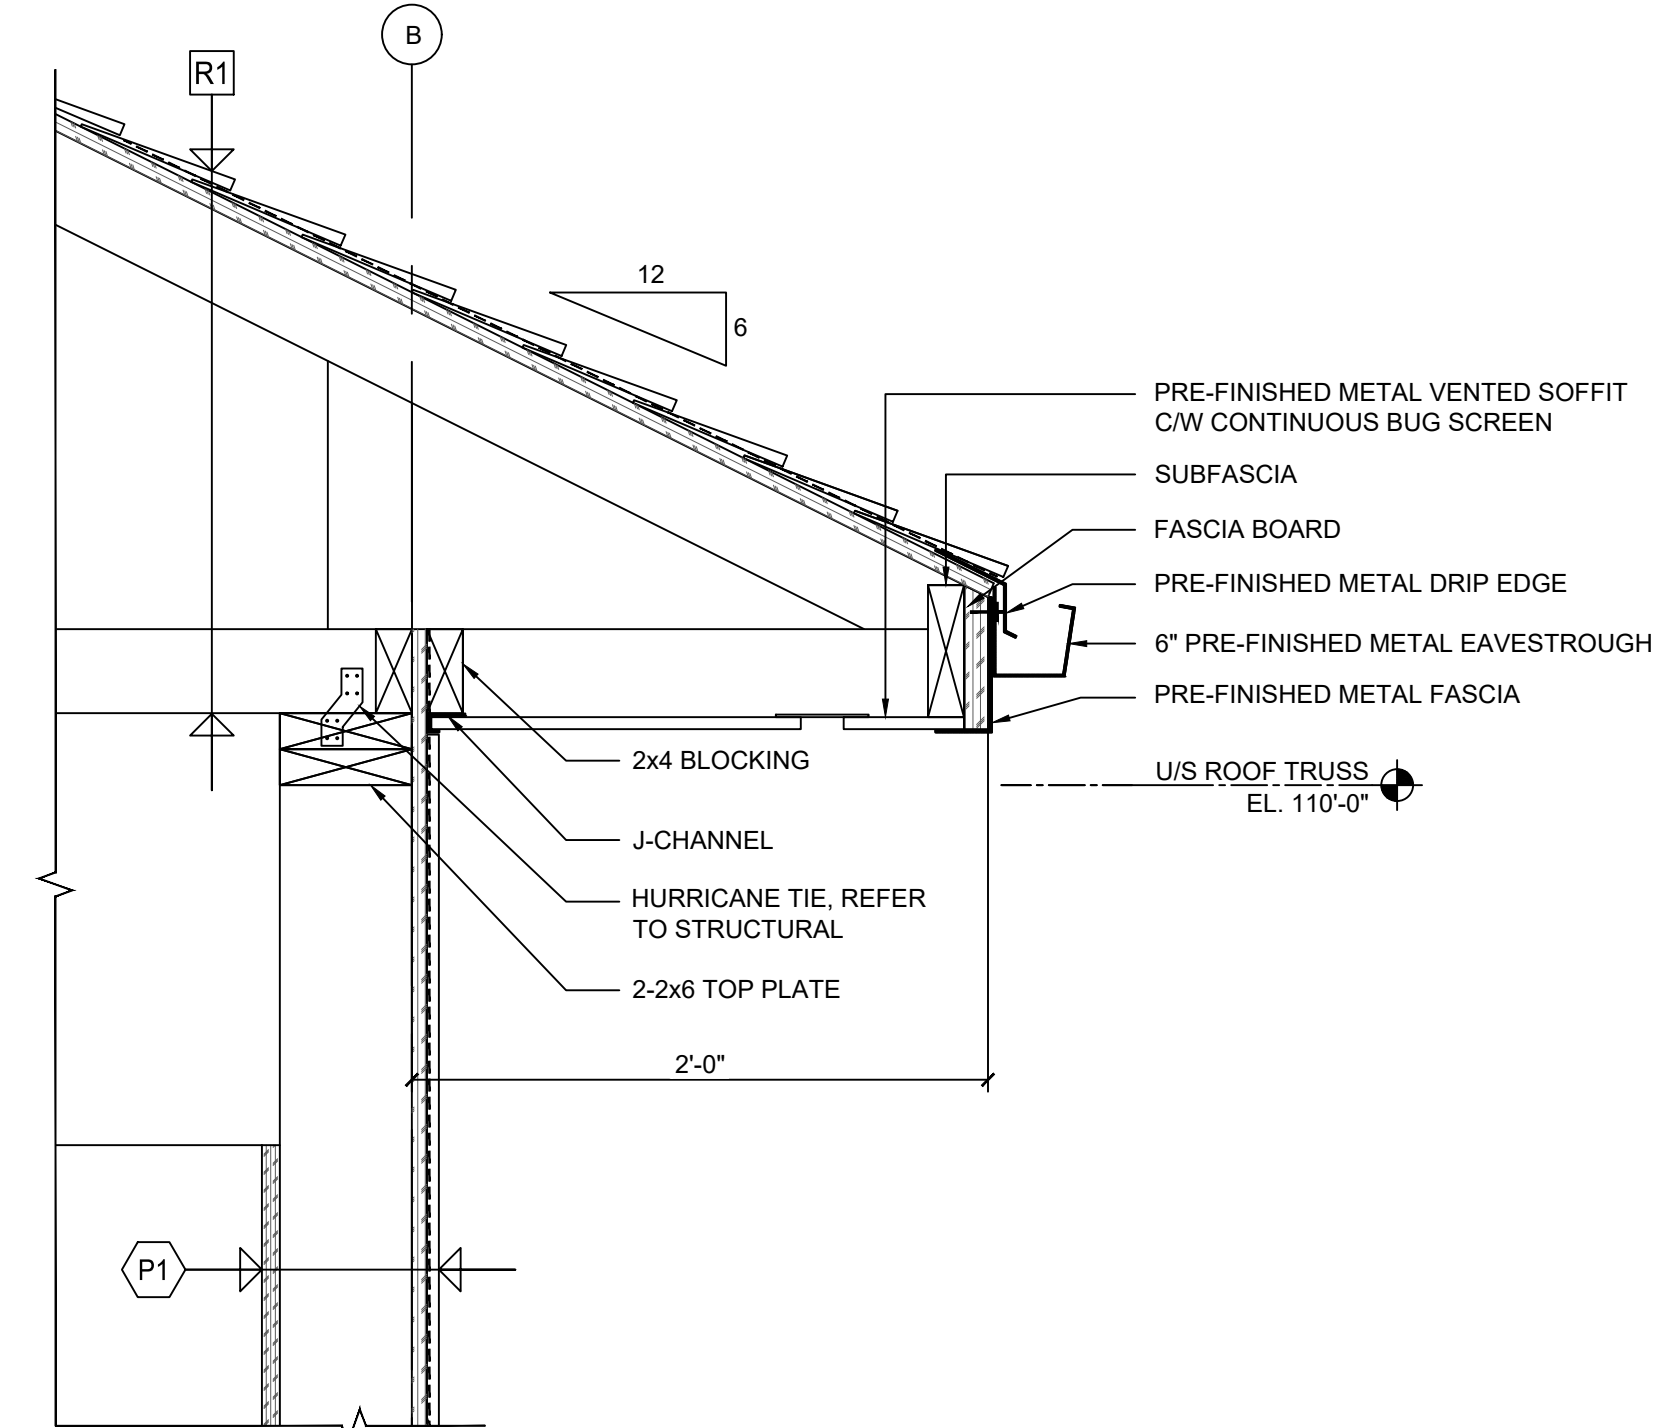

5 OVERHANG DETAIL
1 1/2" = 1' - 0"

0	ISSUED FOR CONSTRUCTION	HA	05.01 2025
No.	REVISION/DESCRIPTION	BY	DATE

SEAL

PROVINCE OF MANITOBA
BRUCE G. PAULS
2025-05-09
REGISTERED ARCHITECT

MAA Digital Signature Applied

DATE	DESIGN	DRAWN	CHECKED	APPROVED
2025.05.01	BY: HA	BY: HA	BY: BP	BY: BP

Winnipeg
THE CITY OF WINNIPEG
ASSETS & PROJECT MANAGEMENT DEPARTMENT
MUNICIPAL ACCOMMODATIONS DIVISION
345 GARRY STREET, R3C 4K4

PROJECT
PARKS & OPEN SPACE DIVISION
BUNN'S CREEK PARK - STORAGE GARAGE

365 McIVOR
SHEET TITLE
BUILDING SECTIONS
WALL SECTION
DETAILS

SCALE	PROJECT No:	SHEET No:
AS SHOWN	2023-049	A3