


GENERAL NOTES

- THESE DRAWINGS SHALL NOT BE SCALED.
- THE CONTRACTOR SHALL VISIT THE SITE AND SATISFY ONESELF ALL DIMENSIONS, DATUM AND DETAILED INFORMATION SHOWN ARE CORRECT.
- THE CONTRACTOR IS TO REVIEW AND COORDINATE ALL ARCHITECTURAL, MECHANICAL, ELECTRICAL AND STRUCTURAL DRAWINGS FOR ADDITIONAL OPENINGS THROUGH FLOORS, WALLS, AND CEILINGS FOR DUCT, PIPE & ELECTRICAL RISERS AND ALL OPENINGS NOT SHOWN ON DRAWINGS.
- ALL OPENINGS THROUGH FIRE ASSEMBLIES ARE TO BE FIRE STOPPED AND SEALED WITH ULC APPROVED FIRE STOPPING TO MAINTAIN THE INTEGRITY OF THE FIRE SEPARATION, AND PROVIDE A SMOKE-TIGHT BARRIER.
- ALL PRODUCTS AND MATERIALS TO BE USED AND INSTALLED SHALL CONFORM WITH MANUFACTURER'S SPECIFICATIONS & APPLICABLE CODES.
- THE CONTRACTOR SHALL BE RESPONSIBLE TO PATCH AND MAKE GOOD ALL EXISTING CONSTRUCTION AFFECTED BY THE REMOVAL OF ALL ITEMS FORMING THE PART OF THE RENOVATION WORK.
- WHERE NEW FLOORING AND BASE IS TO BE INSTALLED IN EXISTING AREAS (REFER TO FLOOR PLAN AND ROOM SCHEDULE) THE EXISTING FLOORING SURFACE AND BASE MUST BE REMOVED, UNLESS OTHERWISE NOTED. ALL FLOOR SURFACES SHALL BE PREPARED IN ACCORDANCE TO MANUFACTURER'S RECOMMENDATIONS FOR INSTALLATION OF NEW FLOOR.
- WHERE PAINTING OF EXISTING WALLS IS INDICATED ON THE ROOM SCHEDULE, THESE WALLS MUST BE CLEANED OF ANY EXISTING WALL COVERING, PATCHED & PREPARED TO ACCEPT NEW MATERIAL, UNLESS OTHERWISE NOTED.

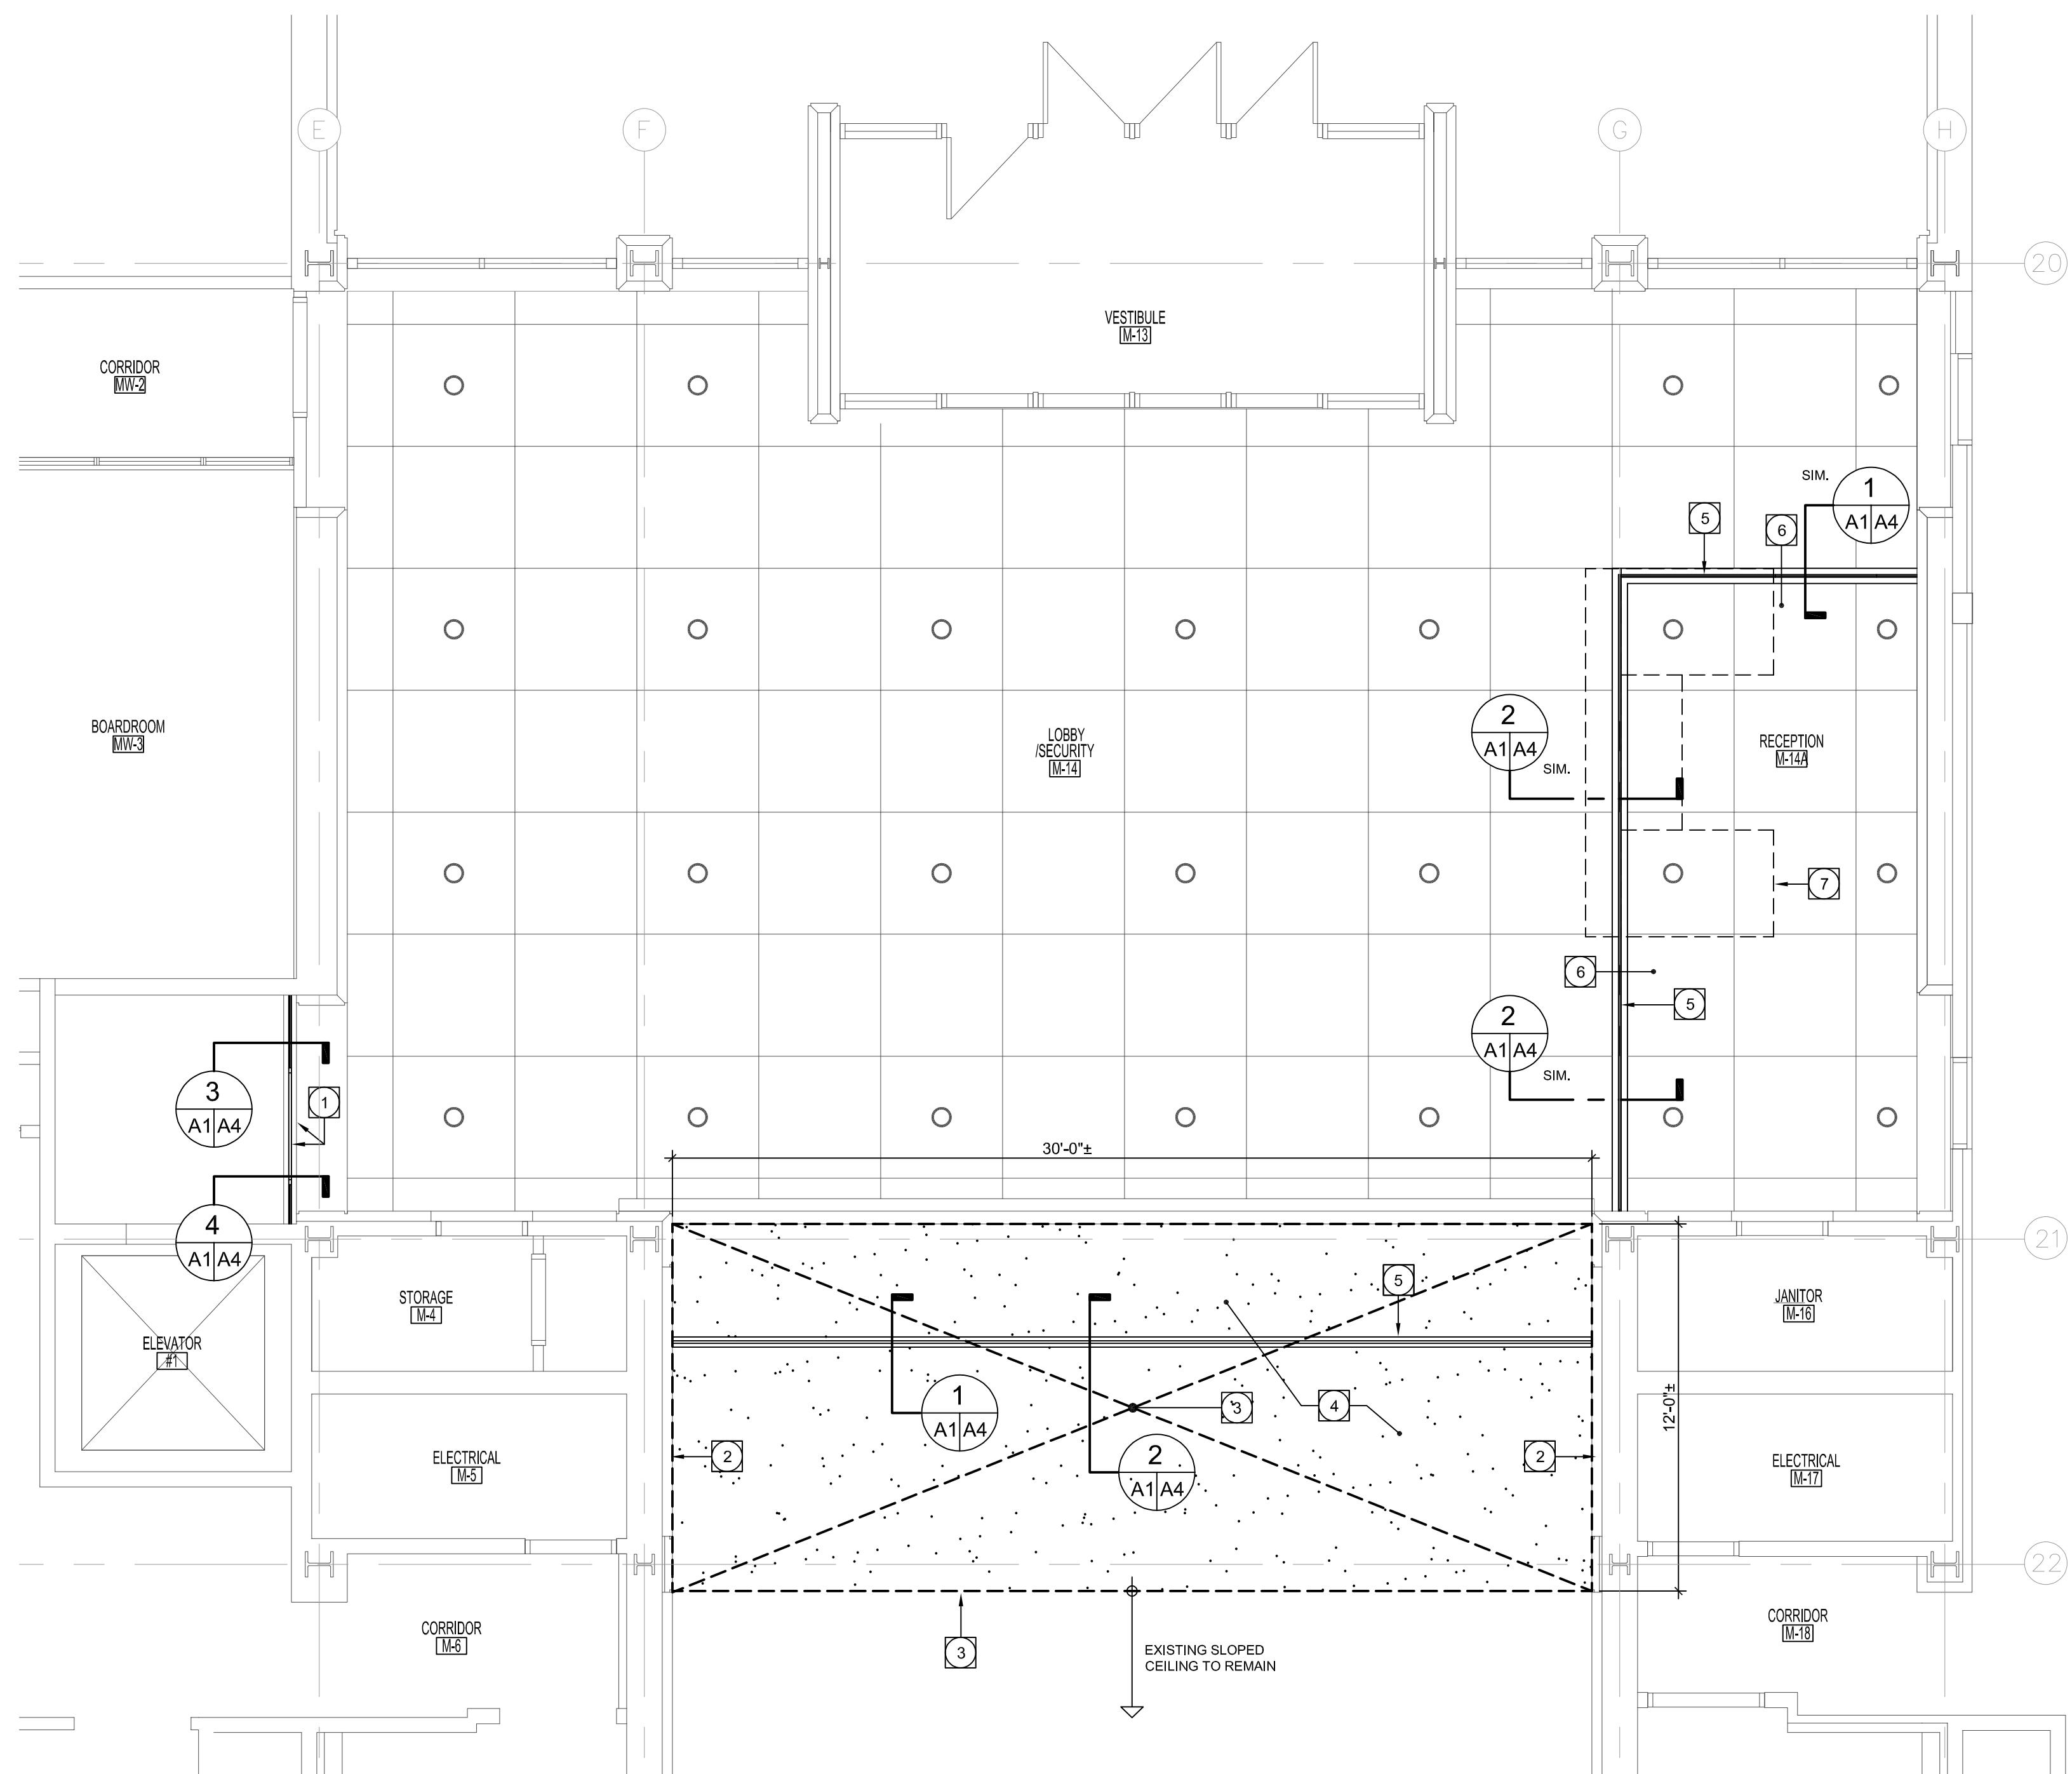

N
2
PARTIAL REFLECTED CEILING PLAN
SCALE: 1/4" = 1'-0"

KEY NOTES

- 1 NEW GLASS PARTITION CENTERED ON EXISTING BULKHEAD. REFER TO SECTION DETAILS.
- 2 EXISTING LIGHT VALANCE TO REMAIN.
- 3 REMOVE EXISTING PLASTER CEILING (PLASTER ON METAL LATH), TO EXTENT INDICATED. REMOVE EXISTING FRAMING AND FURRING CHANNELS TO ALLOW INSTALLATION OF NEW STRUCTURAL COMPONENTS. NOTE: EXISTING PLASTER CEILING CONTAINS ASBESTOS. REMOVE UNDER PROPER ABATEMENT PROCEDURES.
- 4 NEW GWB CEILING WITH STIPPLE FINISH TO MATCH EXISTING. INSTALL AT EXISTING CEILING HEIGHT.
- 5 NEW GLASS PARTITION CENTERED ON NEW HSS GIRT. REFER TO SECTION DETAILS AND STRUCTURAL.
- 6 MODIFY EXISTING CEILING TILE SYSTEM AS REQUIRED TO ACCOMMODATE NEW GLASS PARTITION.
- 7 OUTLINE OF EXISTING RECEPTION DESK BELOW.

ASBESTOS

ASBESTOS MAYBE PRESENT BEHIND WALLS, CEILING SPACES & FLOORS. IF ASBESTOS OR ANY HAZARDOUS MATERIAL IS FOUND, STOP WORK IMMEDIATELY AND CONTACT CITY OF WINNIPEG CENTRAL CONTROLS @ 204 986-2351.

▲	REISSUED FOR ADDENDUM No.2	PAS	24.11 2025
1	ISSUED FOR CONSTRUCTION	PAS	04.11 2025
A	ISSUED FOR CLASS 2 ESTIMATE	JWF	19.08 2025
No.	REVISION/DESCRIPTION	BY	DATE

SEAL

ORIGINAL DRAWING SEALED BY BRUCE PAULS
NOVEMBER 6, 2025

DATE 2025.06.27 DESIGN BY JWF / PAS DRAWN PAS BY: CHECKED BY: APPROVED BY:



THE CITY OF WINNIPEG
ASSETS & PROJECT MANAGEMENT DEPARTMENT
MUNICIPAL ACCOMMODATIONS DIVISION
3-65 BARRY STREET, R3C 4K4

PROJECT
CITY HALL - COUNCIL BUILDING
RECEPTION SECURITY WALLS

510 MAIN STREET

SHEET TITLE
PARTIAL REFLECTED CEILING PLAN

SCALE AS SHOWN PROJECT No: 2025-100 SHEET No: A2R1

DRAWING SHEET SIZE: ARCH "D" (24" x 36") PLOT 1:1