
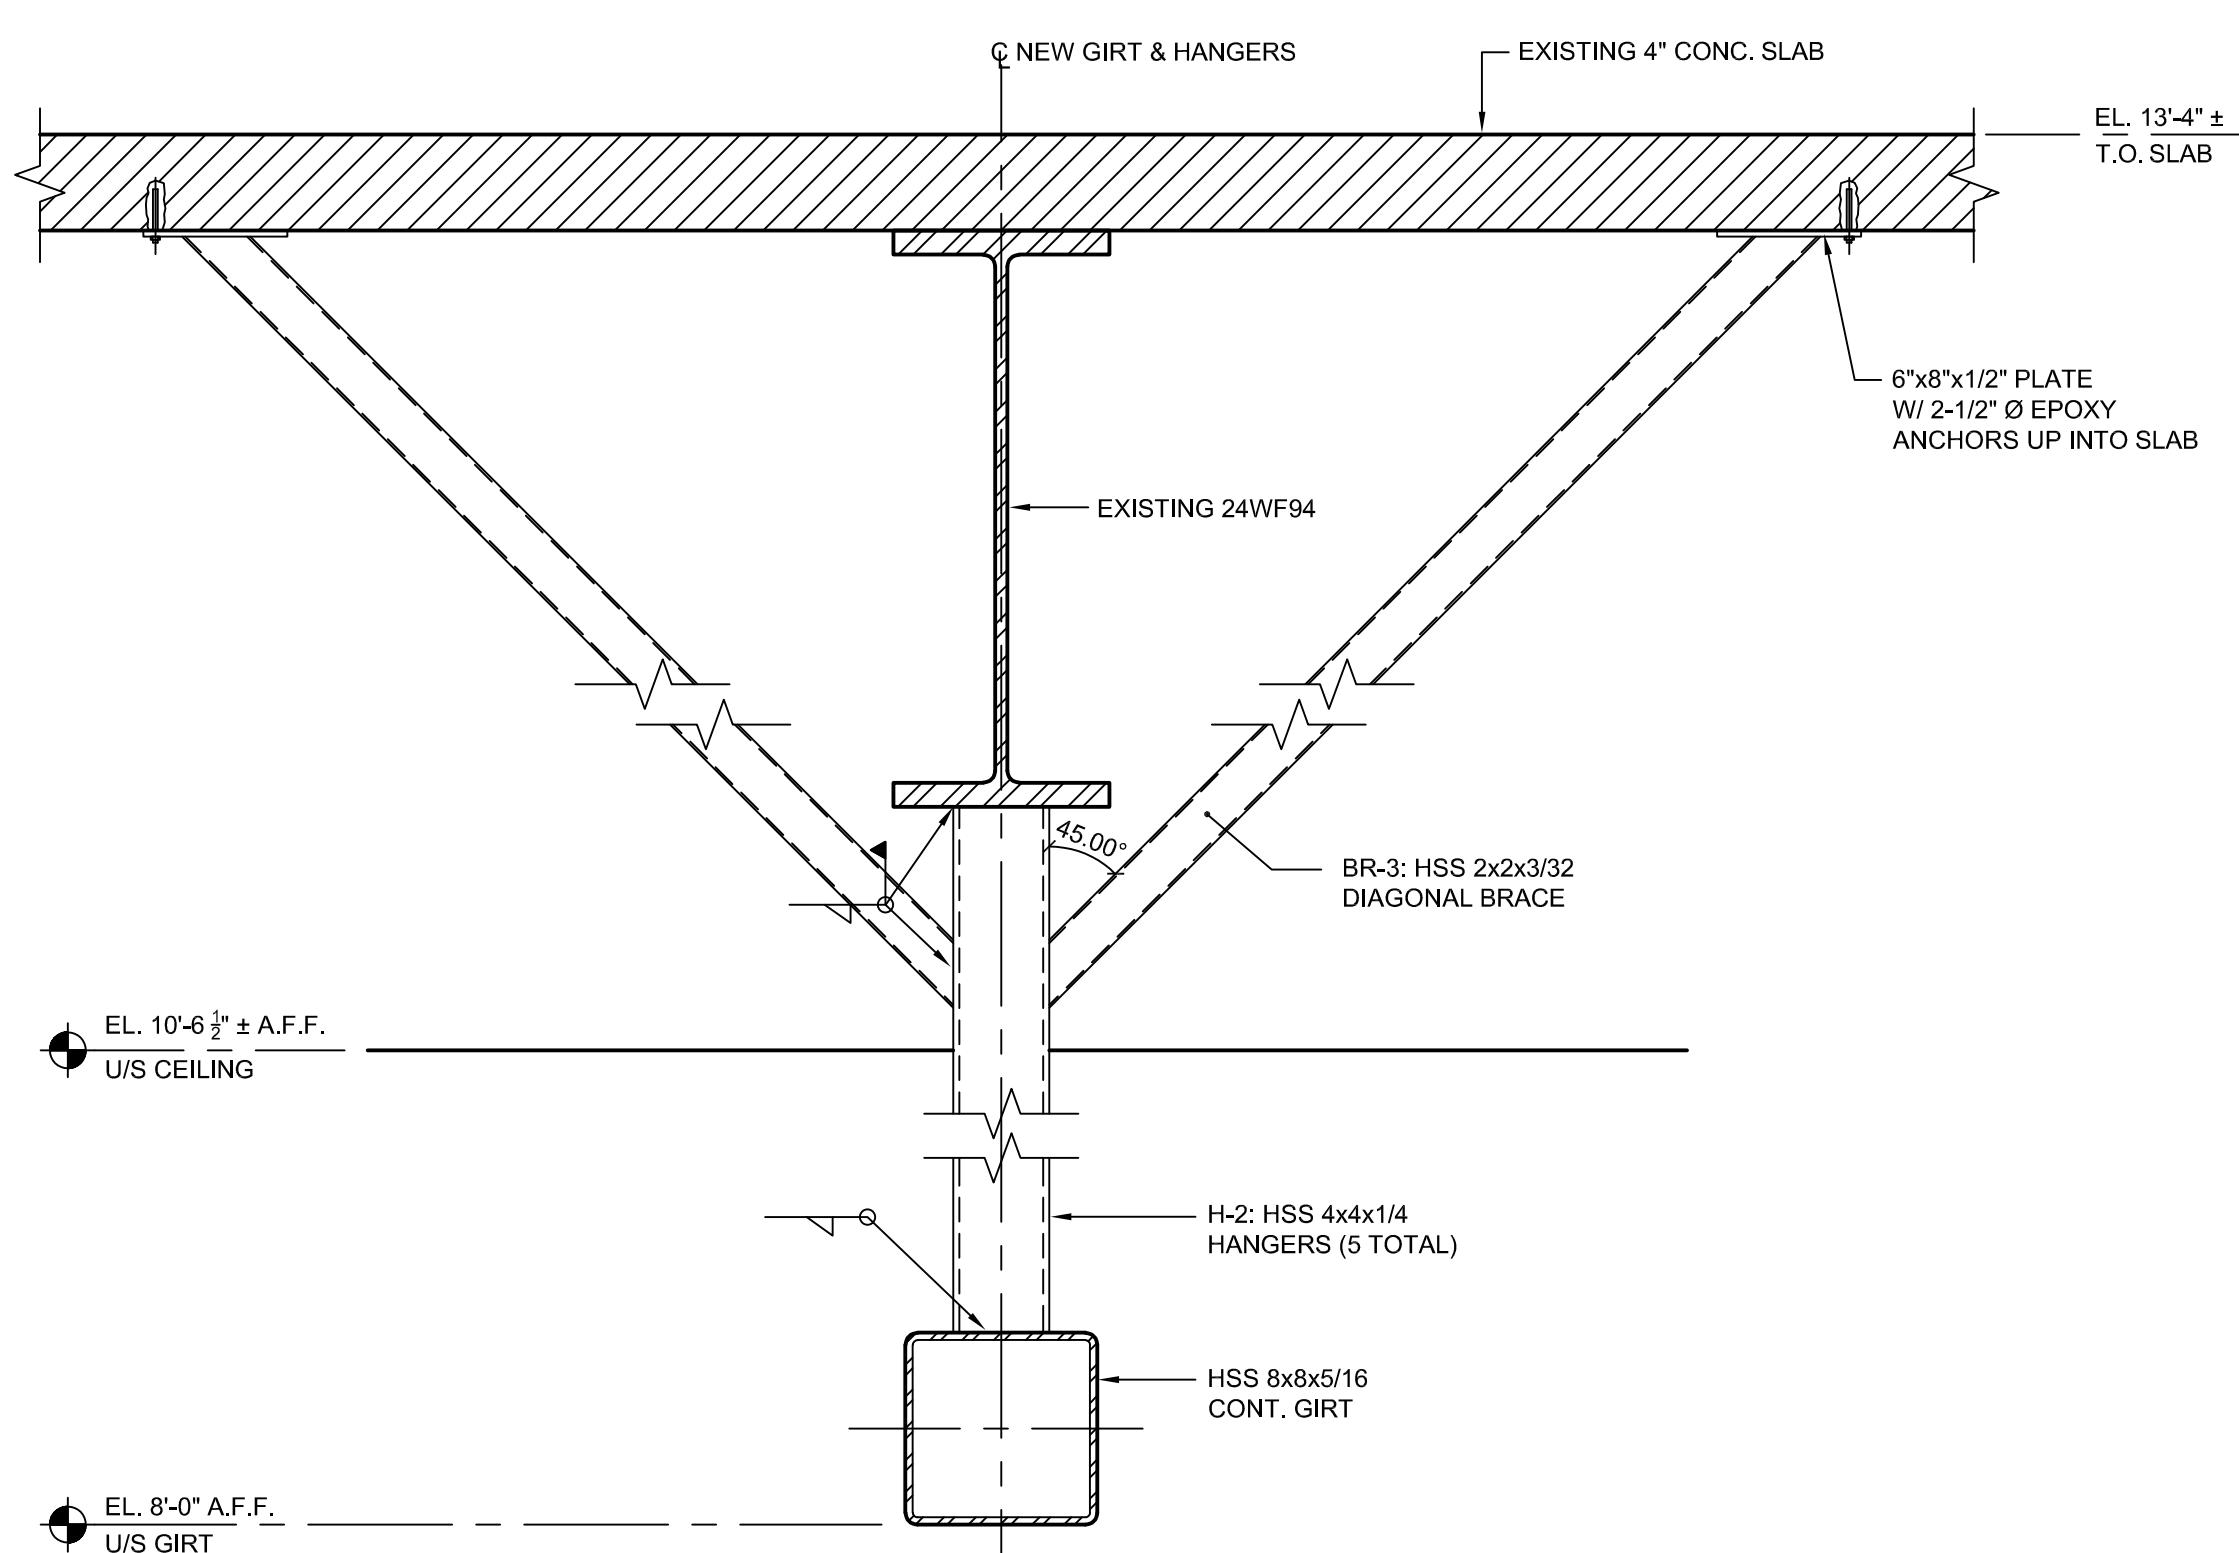
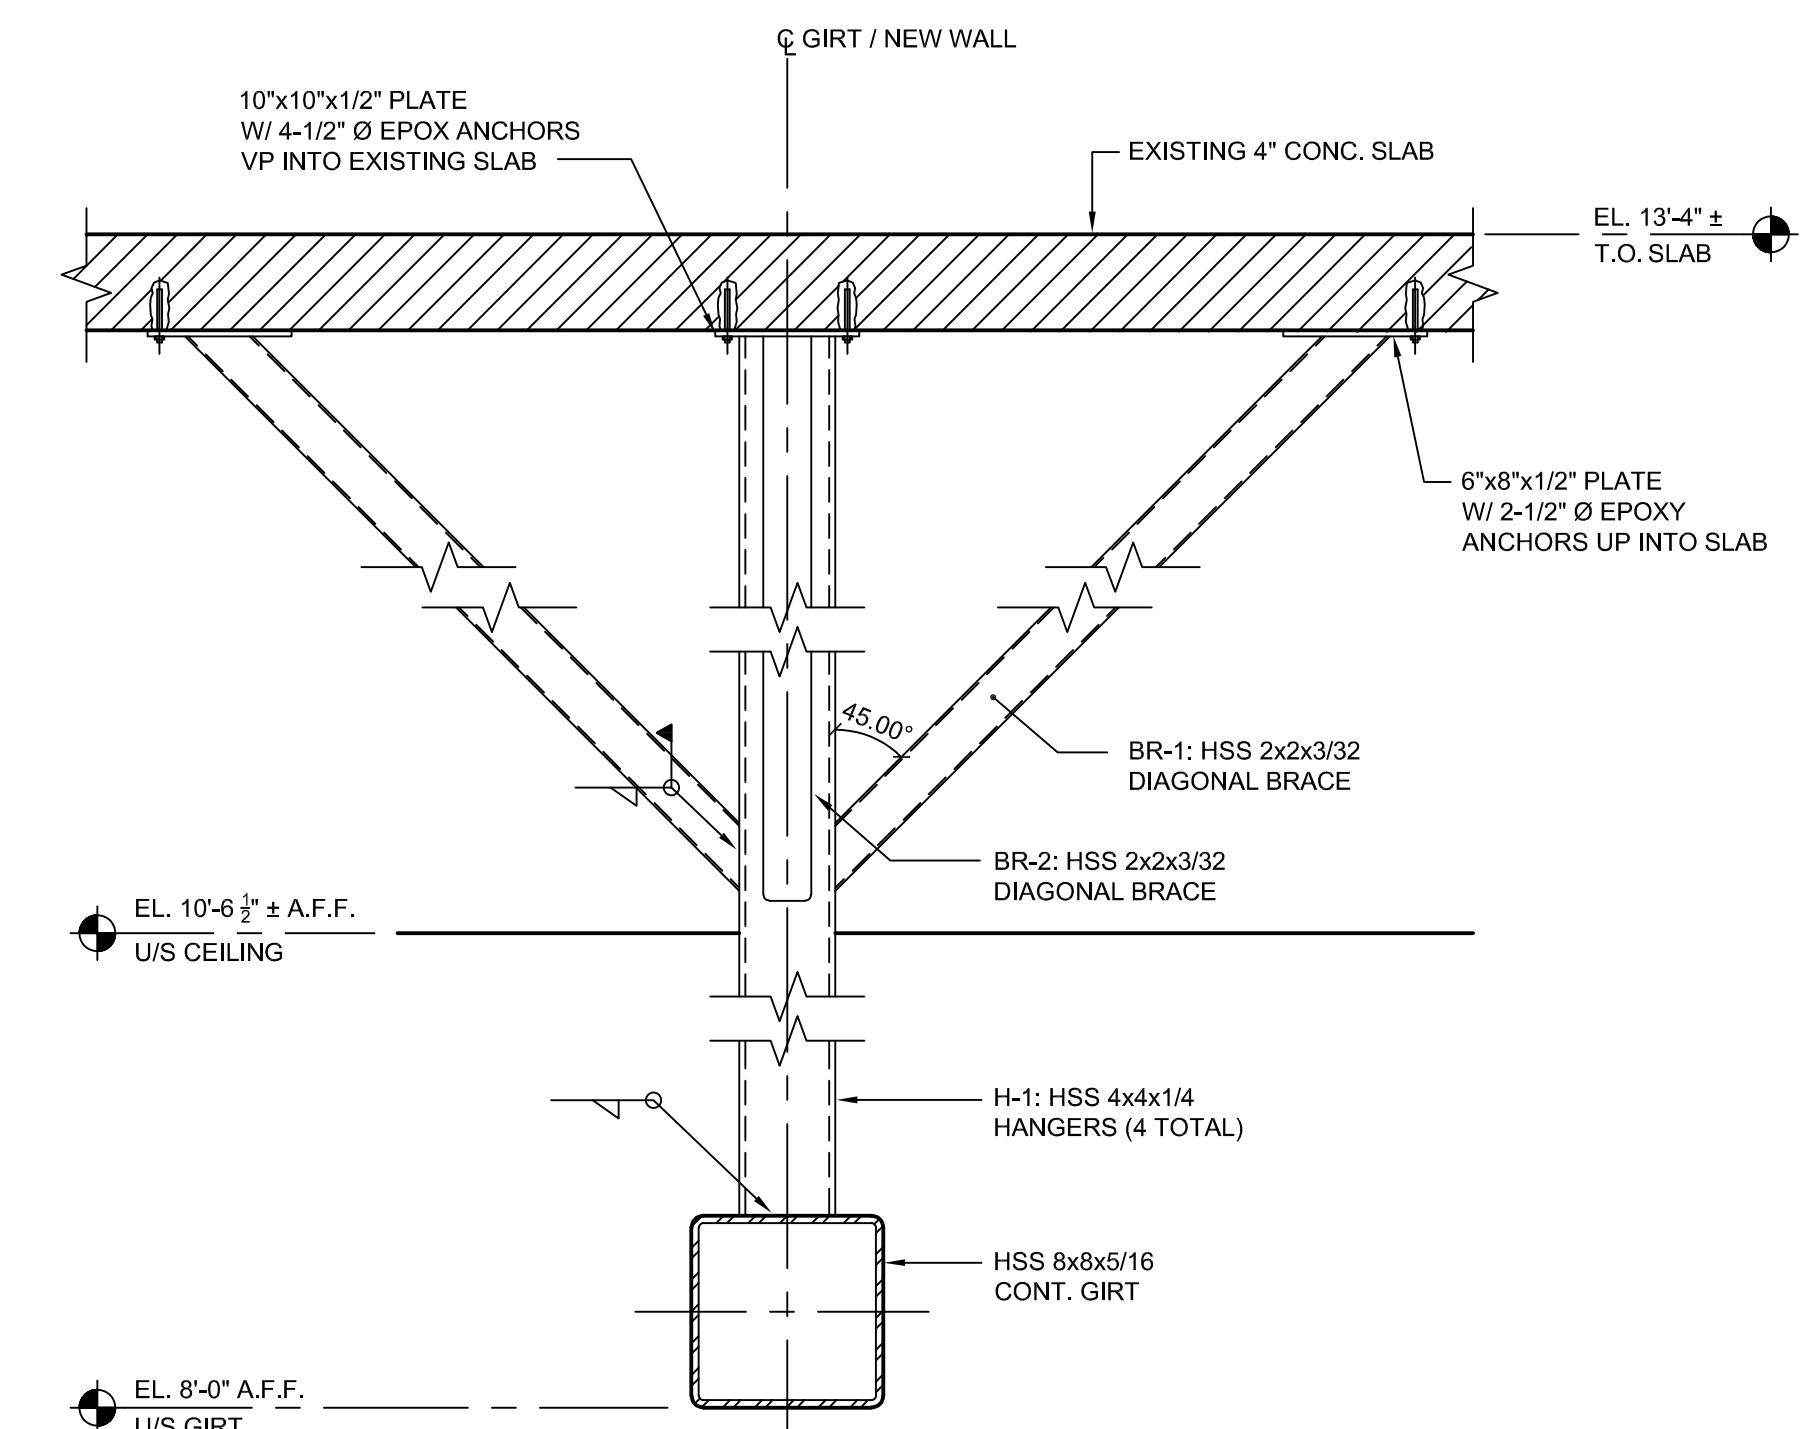



GENERAL NOTES

1. THESE DRAWINGS SHALL NOT BE SCALED.
2. THE CONTRACTOR SHALL VISIT THE SITE AND SATISFY ONESELF ALL DIMENSIONS, DATUM, AND DETAILED INFORMATION SHOWN ARE CORRECT.
3. THE CONTRACTOR IS TO REVIEW AND COORDINATE ALL ARCHITECTURAL, STRUCTURAL AND ELECTRICAL DRAWINGS FOR ADDITIONAL OPENINGS THROUGH FLOORS, WALLS, AND CEILINGS FOR DUCT, PIPE & ELECTRICAL RISERS AND ALL OPENINGS NOT SHOWN ON DRAWINGS.
4. ALL OPENINGS THROUGH FIRE ASSEMBLIES ARE TO BE FIRE STOPPED AND SEALED WITH ULC APPROVED FIRE STOPPING TO MAINTAIN THE INTEGRITY OF THE FIRE SEPARATION, AND PROVIDE A SMOKE-TIGHT BARRIER.
5. ALL PRODUCTS AND MATERIALS TO BE USED AND INSTALLED SHALL CONFORM WITH MANUFACTURER'S SPECIFICATIONS & APPLICABLE CODES.

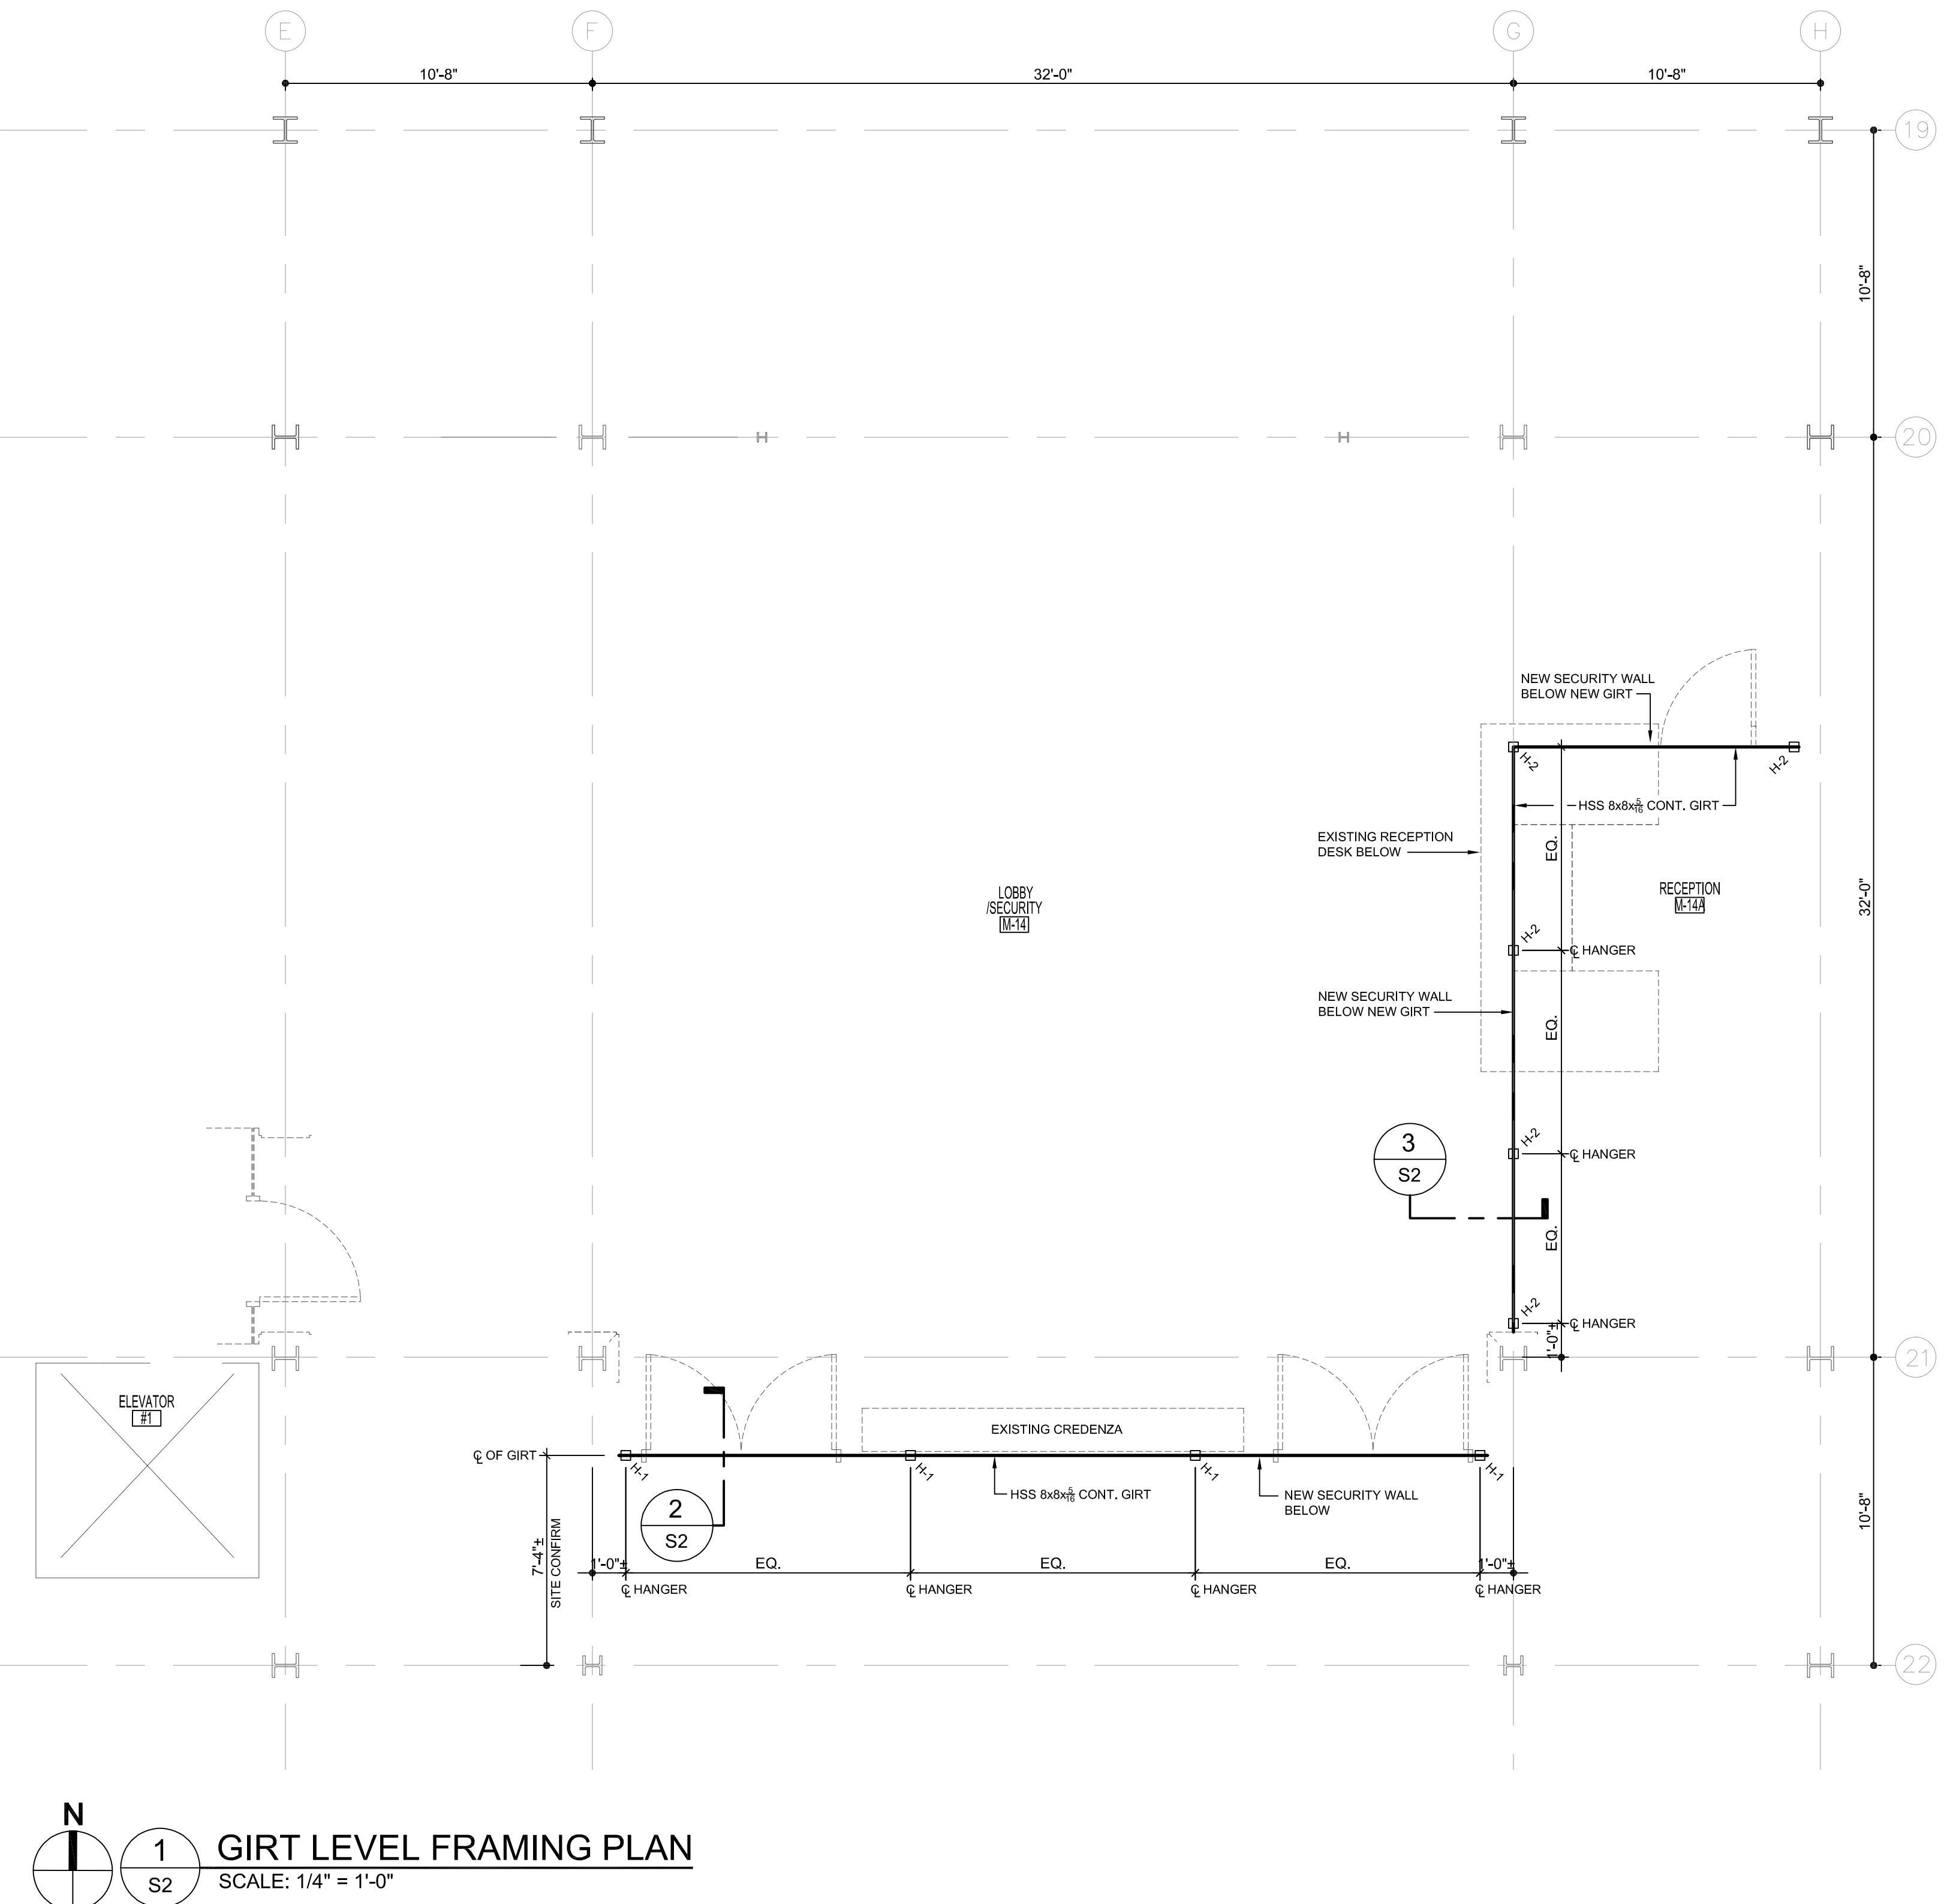

1	ISSUED FOR CONSTRUCTION	PAS 04.11 2025
A	ISSUED FOR CLASS 2 ESTIMATE	BDN 19.08 2025
No.	REVISION/DESCRIPTION	BY DATE

SEAL

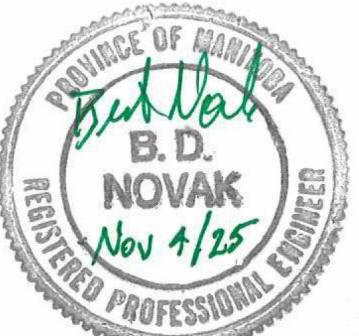

DATE 2025.07.21 DESIGN BY: BDN DRAWN BY: PAS CHECKED BY: APPROVED BY:



THE CITY OF WINNIPEG
ASSETS & PROJECT MANAGEMENT DEPARTMENT
MUNICIPAL ACCOMMODATIONS DIVISION
3-65 GARRY STREET, R3C 4K4

PROJECT
CITY HALL - COUNCIL BUILDING
RECEPTION SECURITY WALL

510 MAIN STREET

SHEET TITLE
GIRT LEVEL FRAMING PLAN
SECTION DETAILS

SCALE AS SHOWN PROJECT No: 2025-100 SHEET No: S2

ASBESTOS
ASBESTOS MAYBE PRESENT
BEHIND WALLS, CEILING SPACES & FLOORS.
IF ASBESTOS OR ANY HAZARDOUS MATERIAL
IS FOUND, STOP WORK IMMEDIATELY AND
CONTACT CITY OF WINNIPEG CENTRAL
CONTROLS @ 204 986-2351.