


PARTIAL MAIN PLAN - REMOVALS

SCALE: 1:100

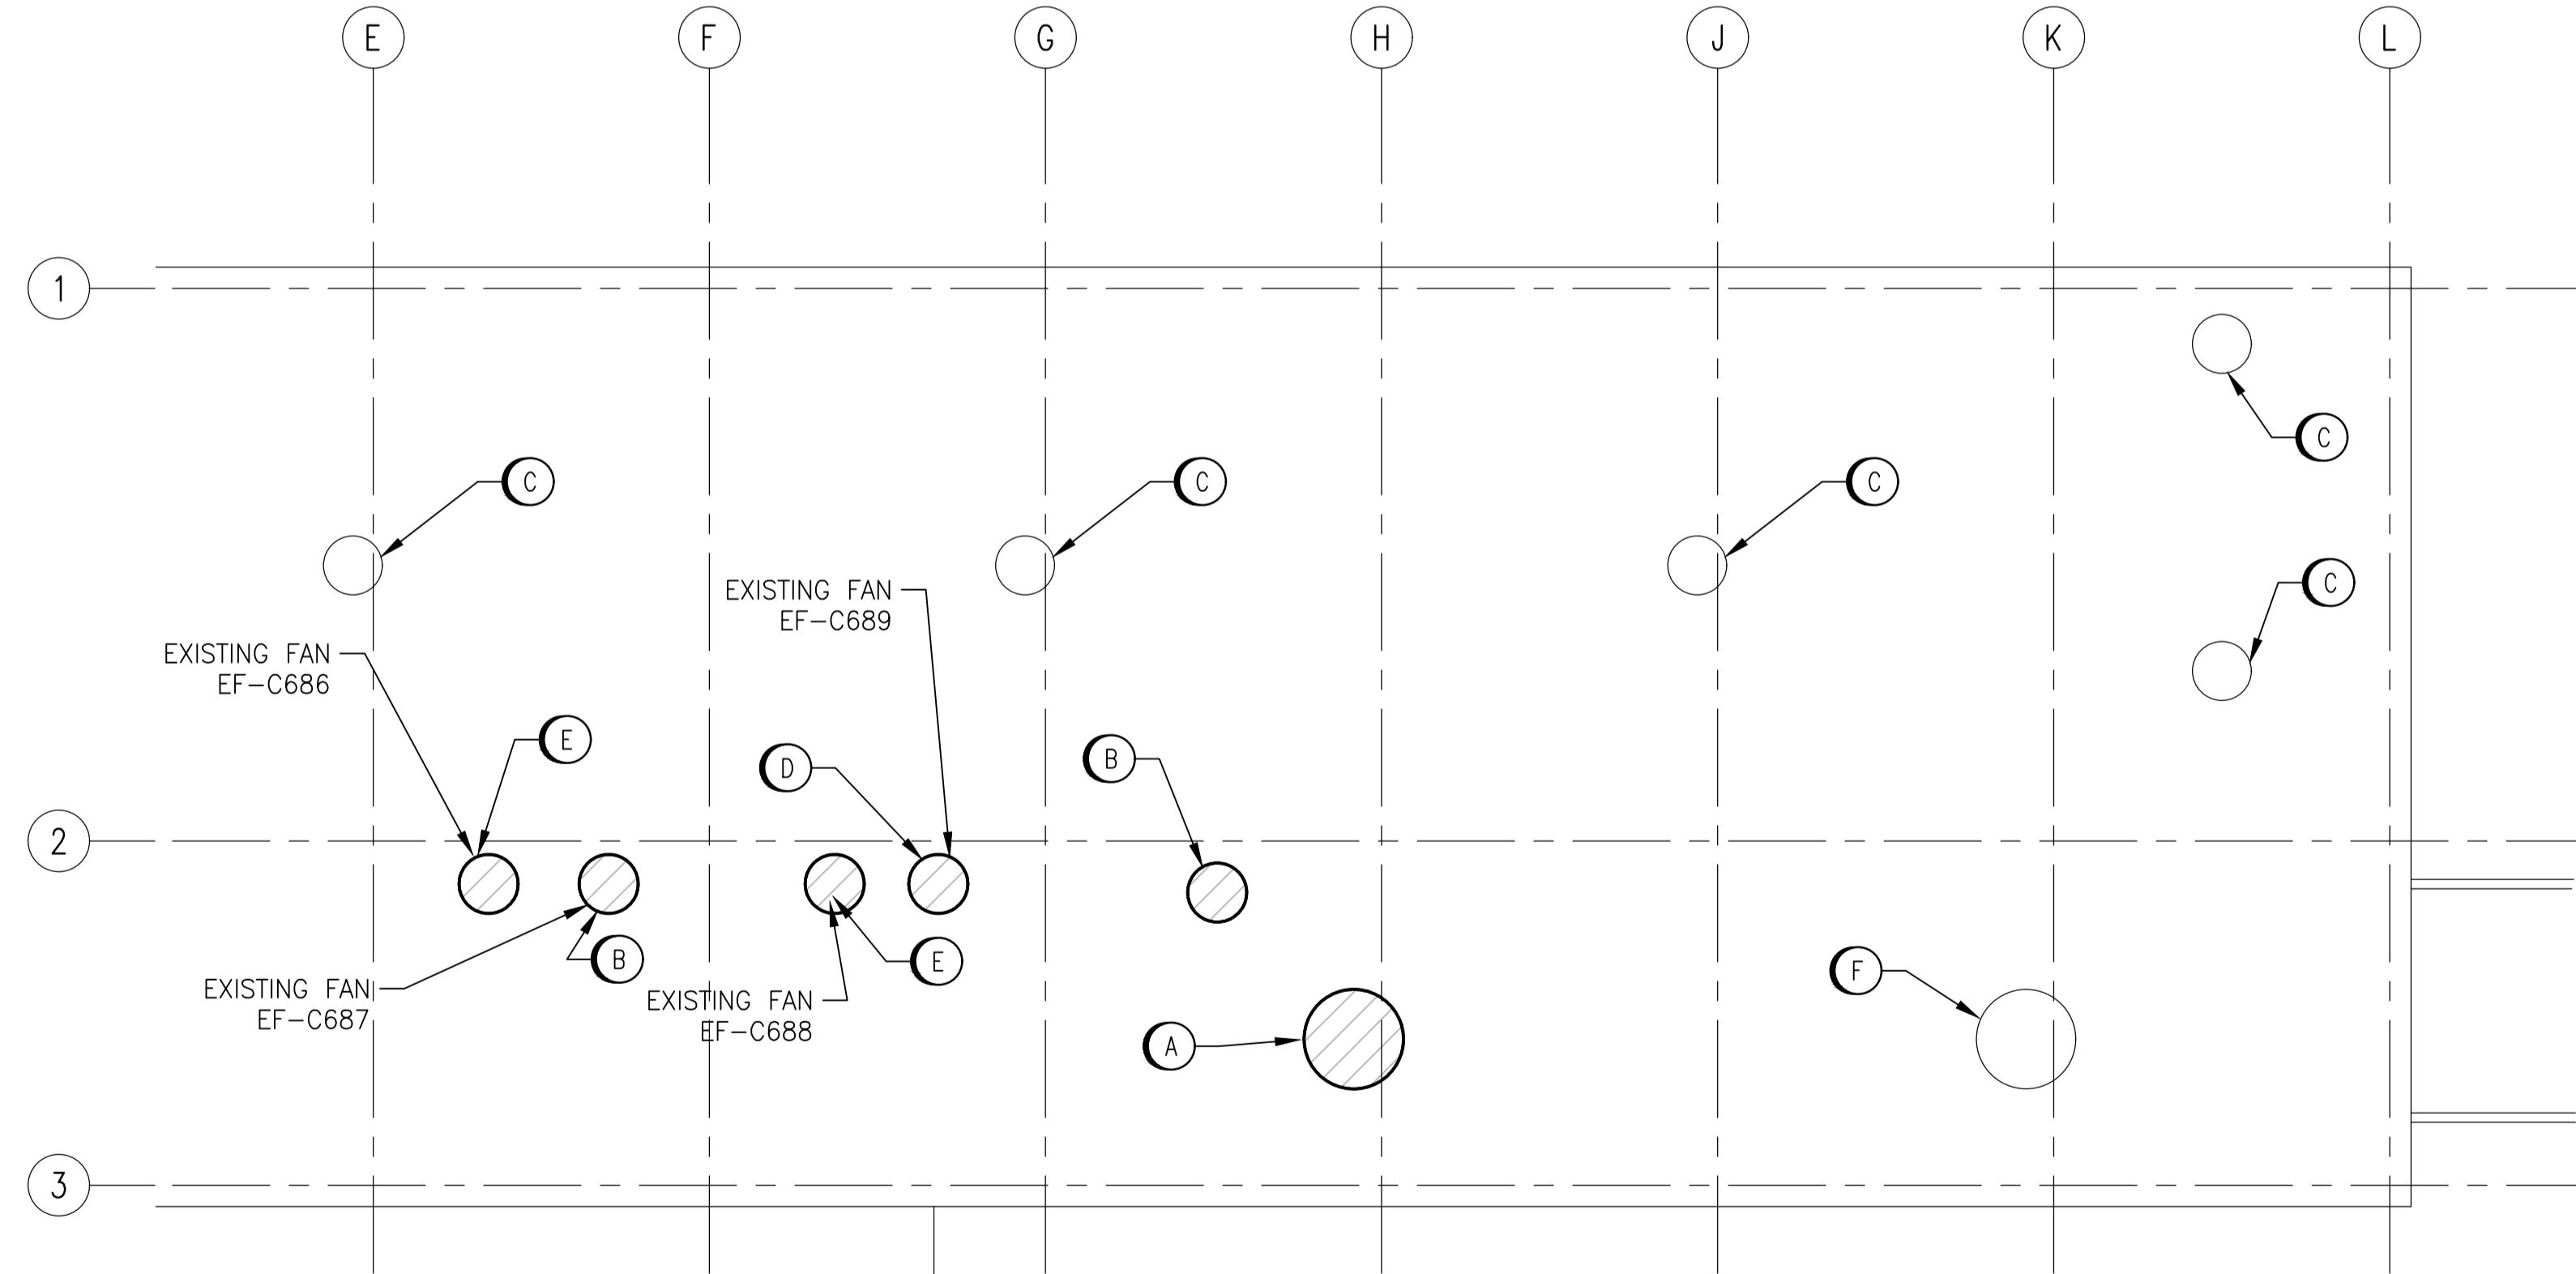

PARTIAL ROOF PLAN - REMOVALS

SCALE: 1:100


GENERAL NOTES

1. DRAWING INFORMATION BASED ON HISTORICAL DRAWING AND SITE INVESTIGATIONS.
2. INSULATION ON ALL EXISTING DOMESTIC WATER, FRESH AIR INTAKE, RAIN WATER LEADER, CONDENSATE AND DRAIN PIPE FITTINGS MAY CONTAIN ASBESTOS MATERIALS.
3. MASONRY BLOCK WALLS, CEILING OR WALL HARD PLASTERS AND CERAMIC FLOOR TILES MAY CONTAIN ASBESTOS.

AtkinsRéalis
148 Nature Park Way, Winnipeg, Manitoba
Canada R3P 0X7 204-786-8080
ENGINEERS
GEOSCIENTISTS
MANITOBA
Certificate of Authorization
AtkinsRéalis Canada Inc.
No. 4489

LEGEND

■	EXISTING EQUIPMENT
▨	EQUIPMENT TO BE REMOVED
▨▨	DUCT WORK TO BE REMOVED
▨▨▨	DRAINAGE PIPING TO BE REMOVED
—	DRAINAGE PIPING TO REMAIN

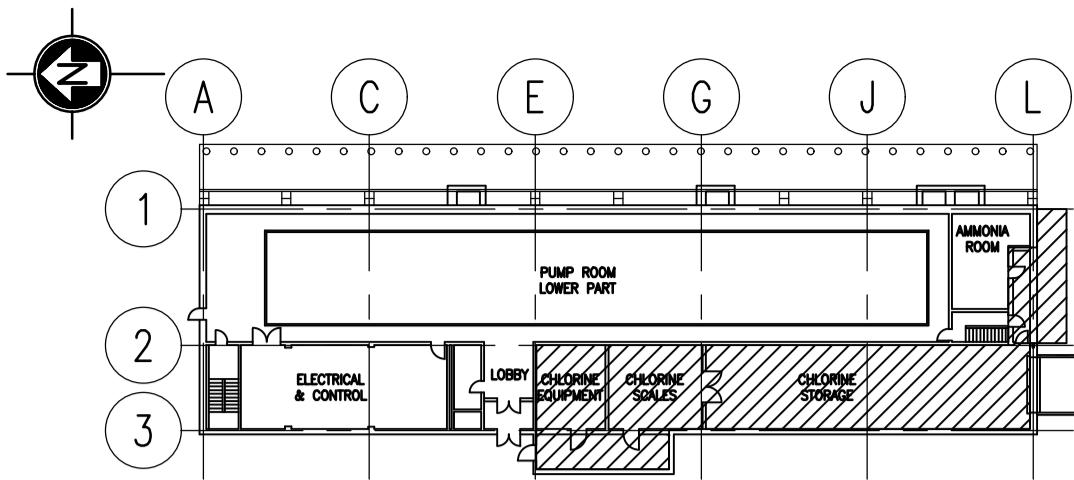


DEMOLITION NOTES

- (A) EXISTING ROOF HOOD TO BE REMOVED AND CURB TO BE READIED FOR NEW DUCT TO BE INSTALLED. REFER TO DETAILS FOR NEW FAN CURB DETAILS.
- (B) EXISTING FAN AND HOOD TO BE REMOVED. EXISTING ROOF CURB TO BE CAPPED AND MADE WATER TIGHT. REFER TO DETAILS
- (C) EXISTING EQUIPMENT TO REMAIN.
- (D) EXISTING ROOF HOOD TO BE REMOVED AND CURB TO BE READIED FOR NEW ROOF TOP FAN TO BE INSTALLED. REFER TO DETAILS FOR NEW FAN CURB DETAILS.
- (E) EXISTING FAN AND HOOD TO BE REMOVED AND CURB TO BE READIED FOR NEW ROOF TOP FAN TO BE INSTALLED. REFER TO DETAILS FOR NEW FAN CURB DETAILS.
- (F) EXISTING ROOF TOP HOOD TO REMAIN.
- (G) EXISTING WALL EXHAUST FAN AND BACK DRAFT DAMPER TO BE REMOVED AND OPENING IN FILLED AND MADE WEATHER TIGHT. REFER TO STRUCTURAL FOR DETAILS.
- (H) FLOOR DRAIN AND PIPING TO REMAIN.

DEMOLITION NOTES

- (J) EXISTING EYEWASH/SAFETY SHOWER TO REMAIN.
- (K) EXISTING MOTORIZED DAMPER TO BE REMOVED.
- (L) EXISTING DUCTWORK AND DAMPERS TO BE REMOVED.
- (M) DUCTWORK, AS HIGHLIGHTED TO BE REMOVED.
- (N) DISCONNECT AND REMOVE EXISTING FLOOR DRAIN AND FLOOR DRAIN PIPING BACK TO HEADER. CAP BRANCHES AT HEADER.
- (P) EXISTING DUCTWORK, DAMPERS AND LOUVRE TO BE REMOVED. OPENING TO BE FILLED AND MADE AIR TIGHT. REFER TO STRUCTURAL FOR WALL INFILL DETAILS.
- (Q) EXISTING FLOOR DRAIN TO BE FILLED AND MADE AIR AND WATER TIGHT.
- (R) EXISTING RAIN WATER LEADER TO REMAIN.

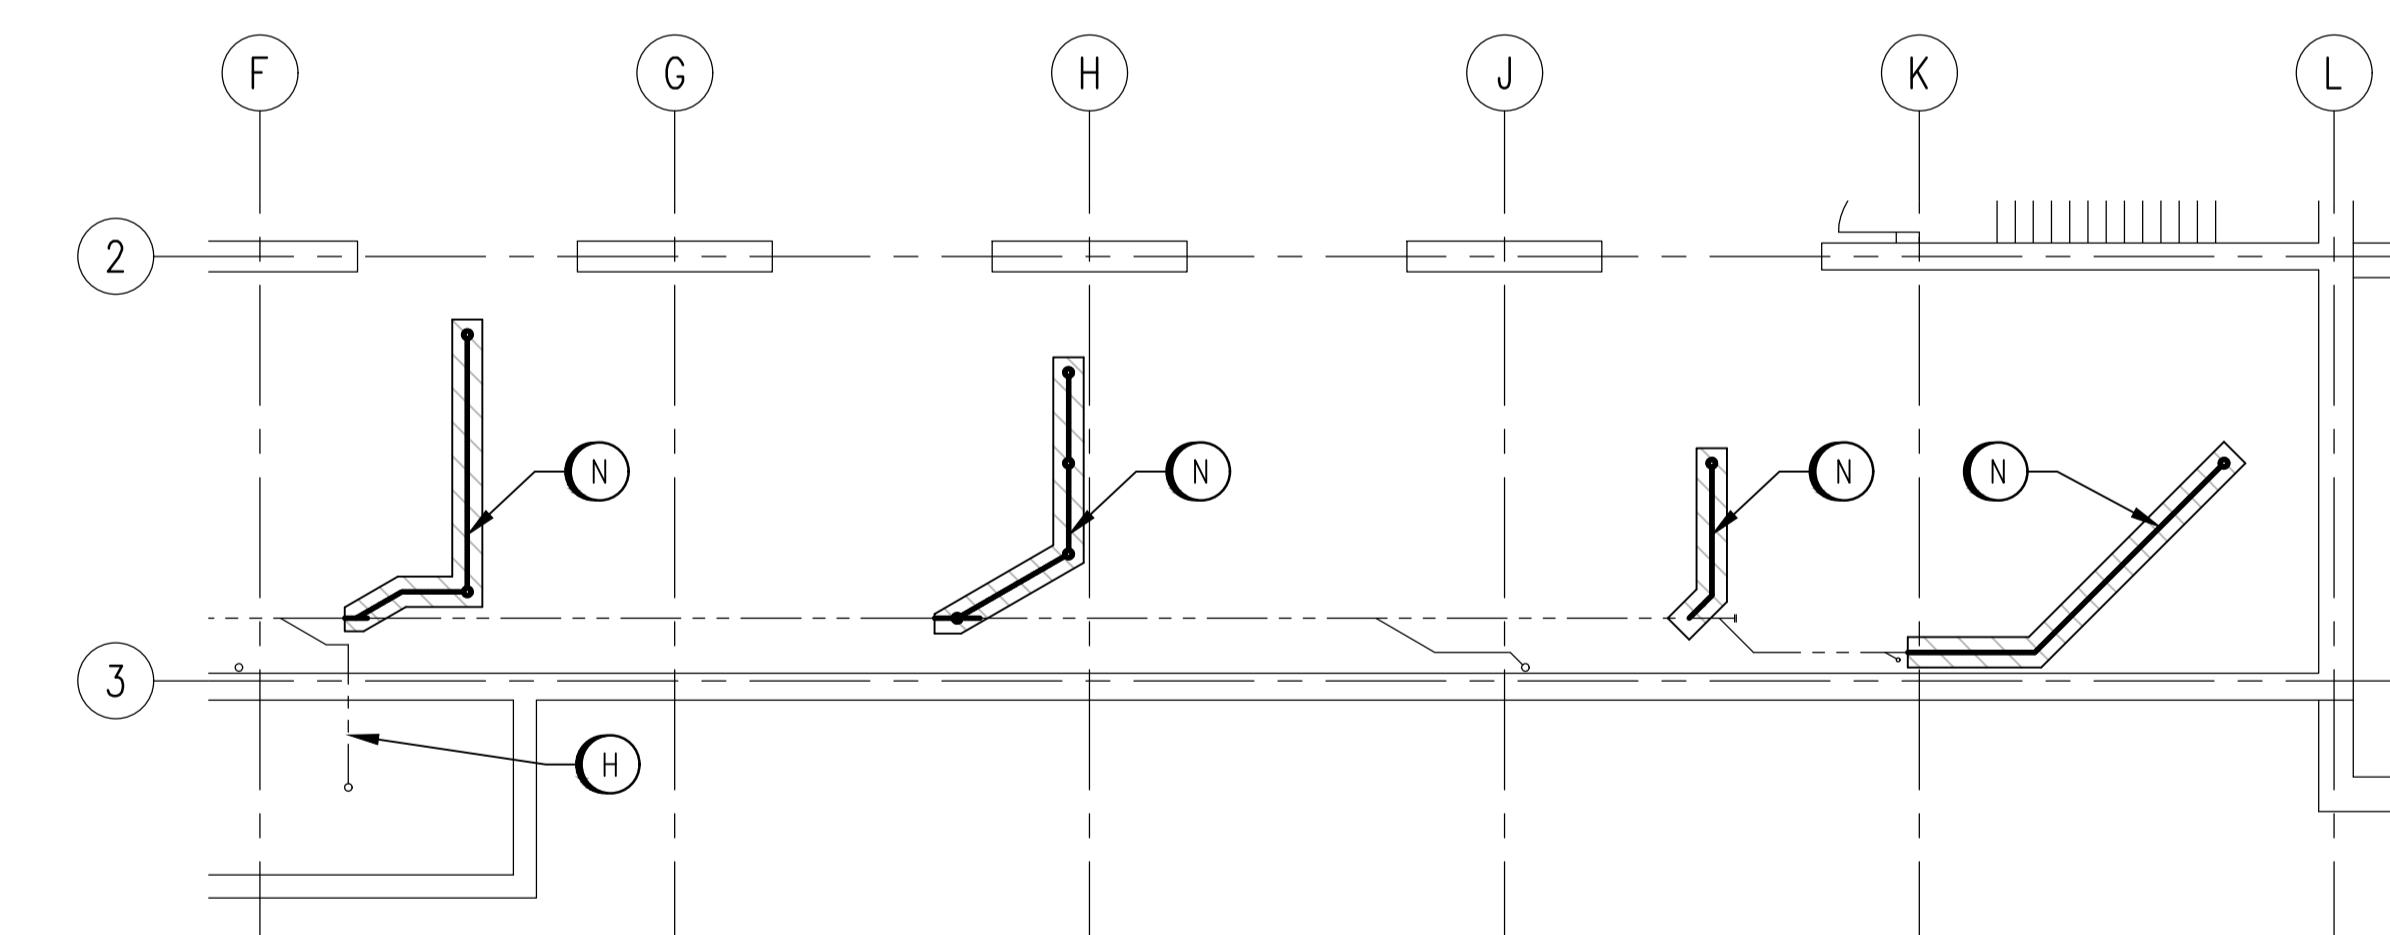

PARTIAL MEZZANINE PLAN - REMOVALS

SCALE: 1:100

METRIC

WHOLE NUMBERS INDICATE MILLIMETRES
DECIMALIZED NUMBERS INDICATE METRES

0.0 1.0 2.0 4.0 6.0
1:100

		AtkinsRéalis 148 Nature Park Way, Winnipeg, Manitoba Canada R3P 0X7 204-786-8080		ENGINEER'S SEAL		THE CITY OF WINNIPEG Winnipeg WATER AND WASTE DEPARTMENT	
T. SHAW	S. NORSWORTHY	DRAWN BY:	APPROVED BY:				
M. GAUDINO	S. NORSWORTHY	SCALE: AS NOTED	ISSUED FOR CONSTRUCTION				
		DATE: 2023-03-06	BY: M. SKINNER				
00	ISSUED FOR TENDER AND CONSTRUCTION	2025/04/30	DATE: 2025/04/30				
NO. REVISIONS	DATE DESIGN CHECK	CONSULTANT NO.: 694715-2000-45DD-1001					
CITY DRAWING NUMBER 1-0630M-M0029		SHEET 001	REV. 00	SIZE A1			