




- GRADING NOTES**
1. ALL WORK TO CONFORM TO CURRENT CITY OF WINNIPEG STANDARD CONSTRUCTION SPECIFICATIONS AND DETAILS UNLESS OTHERWISE NOTED
 2. DIMENSIONS ARE IN METERS UNLESS OTHERWISE NOTED
 3. DO NOT SCALE DRAWINGS
 4. PROTECT EXISTING TREES TO REMAIN, TYP.
 5. CONTROL POINT: NEW BACKSTOP CORNER POST TO MATCH LOCATION OF EXISTING BACKSTOP CORNER POST

- LEGEND**
- CONTOUR INTERVAL = 0.1 M
- TBM1: CENTER OF CATCH BASIN, 231.798
- TBM2: CENTER OF MANHOLE, 231.988
- x—x— PROPOSED CONTOUR LINE
 - - - EXISTING CONTOUR LINE
 - +232.4m PROPOSED GRADE
 - +232.4m EXISTING GRADE
 - 1% PROPOSED SLOPE
 - - - PROPERTY LINE
 - SM- SEWER MAIN LINE

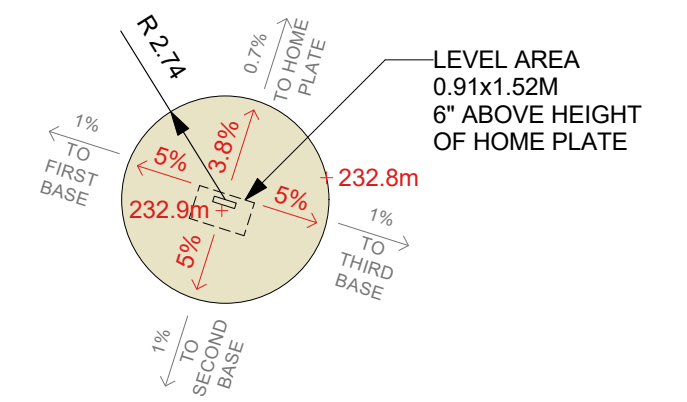

2 PITCHER MOUND DETAIL
Scale: 1:200

1 GRADING PLAN
Scale: 1:800

CONTRACTOR TO CONFIRM ALL DIMENSIONS AND REPORT ANY DISCREPANCIES TO CONTRACT ADMINISTRATOR PRIOR TO CONSTRUCTION. LOCATION OF UNDERGROUND STRUCTURES AS SHOWN ARE BASED ON THE BEST INFORMATION AVAILABLE BUT NO GUARANTEE IS GIVEN THAT ALL EXISTING UTILITIES ARE SHOWN OR THAT THE GIVEN LOCATIONS ARE EXACT. CONFIRMATION OF EXISTENCE AND EXACT LOCATION OF ALL SERVICES MUST BE OBTAINED FROM THE INDIVIDUAL UTILITIES BEFORE PROCEEDING WITH CONSTRUCTION.

| | | | | | | |
|--|--------------------------|-------------|----------------------------------|------|--|-------------------------------|
| <p>THE CITY OF WINNIPEG Planning, Property and Development Department Planning and Land Use Division Unit 15 - 30 Fort Street, Winnipeg, MB, (R3C 4X5)</p> | DESIGNED BY | CHECKED BY | MANAGER, PARK AND OPEN SPACES | DATE | DRAWING TITLE Van Wallegghem Park Baseball Diamond Upgrades Grading Plan | DRAWING NO. V.7 - O |
| | DRAWN BY MG | APPROVED BY | | | | |
| | HORIZ. SCALE As shown | | | | | |
| | DATE March 2026 | | | | | |