

32 mm X 150 mm COMPOSITE CAP. JOINTS TO BE LAPPED WITH TIMBER BELOW. SECURE WITH STRUCTURAL SCREWS AND CONTINUOUS 25 mm WIDE BEAD OF CONSTRUCTION ADHESIVE ALONG BOTTOM OF CAP ON BOTH SIDES

1-TIER 150 mm x 150 mm (6" X 6") PT TIMBER. MIN LENGTH OF TIMBER IS 1.2 m. NO JOINTS WITHIN 1.2 m OF CORNER


RUBBER SAFETY SURFACE. MATCH TOP OF SURFACE GRADE TO TOP OF CURB CAP. TO BE POURED IN PLACE PLAYGROUND SAFETY SURFACE INSTALLED IN ACCORDANCE TO MANUFACTURERS INSTRUCTIONS. DEPTH TO BE CONSISTENT WITH THE DESIGNED FALL HEIGHT OF PLAY EQUIPMENT. TOP SURFACE IS PLACE WITH A SLOPE CONSISTENT WITH GRADING PLAN

150 mm - 200 mm DEPTH DRAINAGE LAYER AS PER MANUFACTURER'S SPECIFICATIONS


COMPACTED SUBGRADE

19 mm DIA. X 500 mm REBAR place in predrilled holes, 1200 M O.C.

1 TIMBER CURB & RUBBER SAFETY SURFACE DETAIL
Scale: 1:10

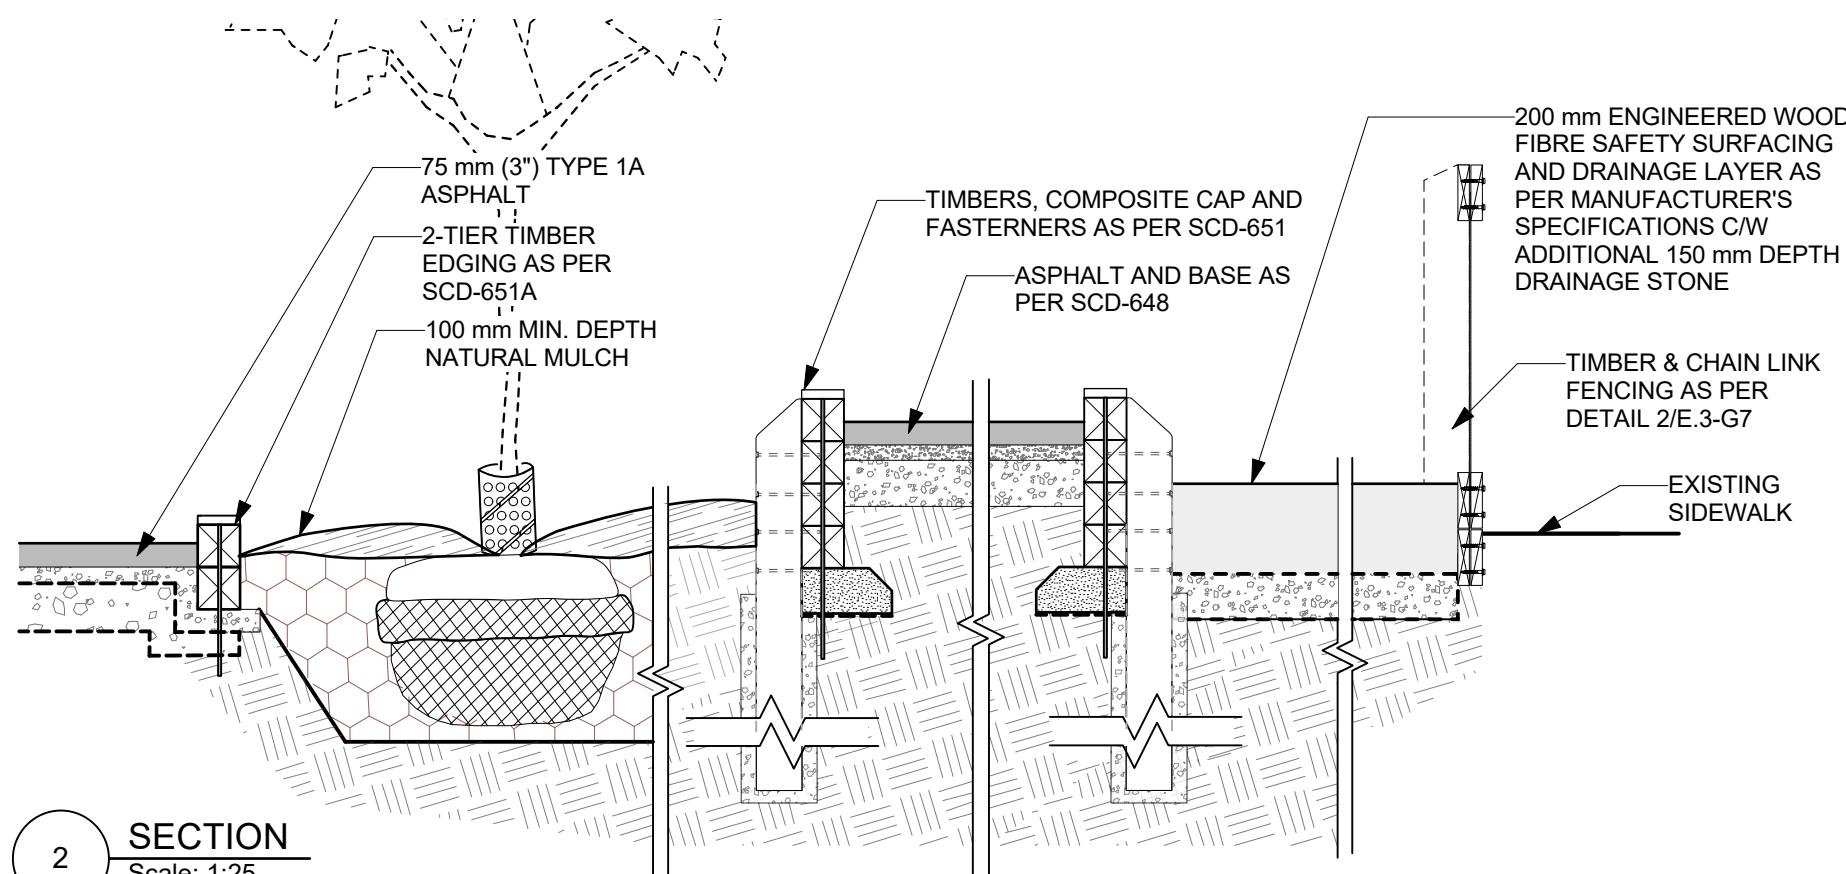

2 SECTION
Scale: 1:25

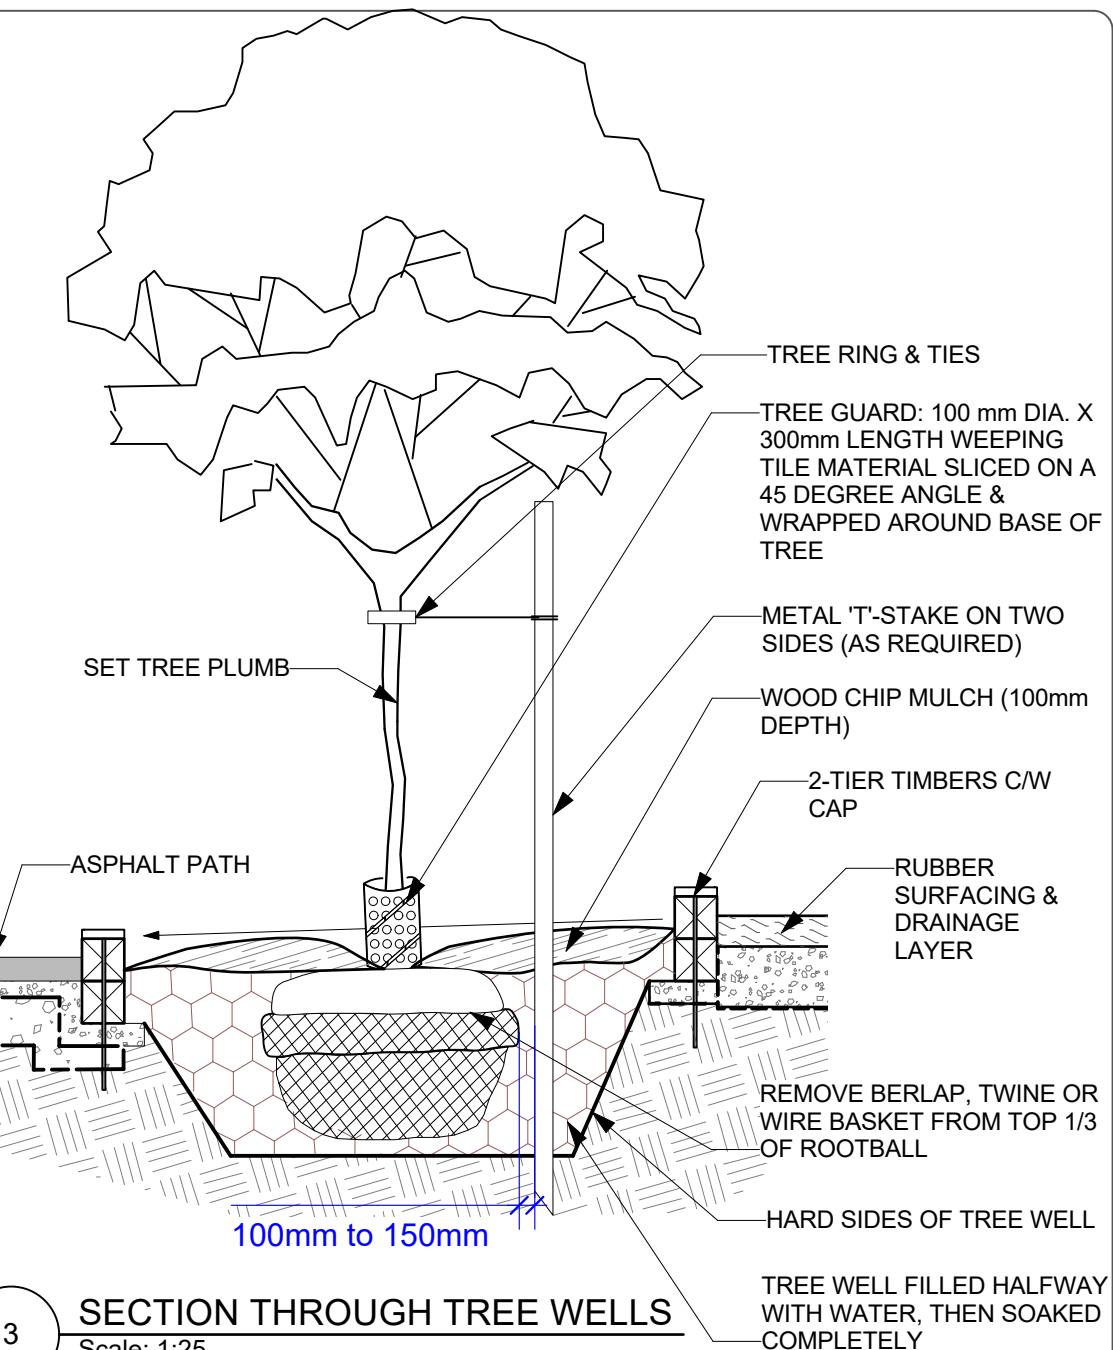

3 SECTION THROUGH TREE WELLS
Scale: 1:25

GENERAL NOTES

1. ALL WORK TO CONFORM TO CURRENT 4. NATURAL ELEMENTS SHALL BE CITY OF WINNIPEG STANDARD INSTALLED TO THE SATISFACTION OF CONSTRUCTION SPECIFICATIONS AND THE CONTRACT ADMINISTRATOR.
2. DIMENSIONS ARE IN MILLIMETERS 5. ALL TREES TO HAVE METAL CAGE FOR UNLESS OTHERWISE NOTED. DURATION OF THE 2 YEAR MAINTENANCE PERIOD
3. DO NOT SCALE DRAWINGS.

CONTRACTOR TO CONFIRM ALL DIMENSIONS AND REPORT ANY DISCREPANCIES TO CONTRACT ADMINISTRATOR PRIOR TO CONSTRUCTION. LOCATION OF UNDERGROUND STRUCTURES AS SHOWN ARE BASED ON THE BEST INFORMATION AVAILABLE BUT NO GUARANTEE IS GIVEN THAT ALL EXISTING UTILITIES ARE SHOWN OR THAT THE GIVEN LOCATIONS ARE EXACT. CONFIRMATION OF EXISTENCE AND EXACT LOCATION OF ALL SERVICES MUST BE OBTAINED FROM THE INDIVIDUAL UTILITIES BEFORE PROCEEDING WITH CONSTRUCTION.



THE CITY OF WINNIPEG
Planning, Property and Development Department
Planning and Land Use Division
Unit 15 - 30 Fort Street, Winnipeg, MB, (R3C 4X5)

DESIGNED BY	MA	CHECKED BY	MANAGER, PARK AND OPEN SPACES	DATE	
DRAWN BY	MA	APPROVED BY			
HORIZ. SCALE	As Shown				
VERT. SCALE					
DATE	January 2026		MANAGER, PLANNING AND LAND USE DIVISION	DATE	

DRAWING TITLE Earl Grey CC Playground Redevelopment Details	DRAWING NO. E.3-G7
SITE ADDRESS 360 Cockburn St. N.	BID OPPORTUNITY NO. 55-2026