
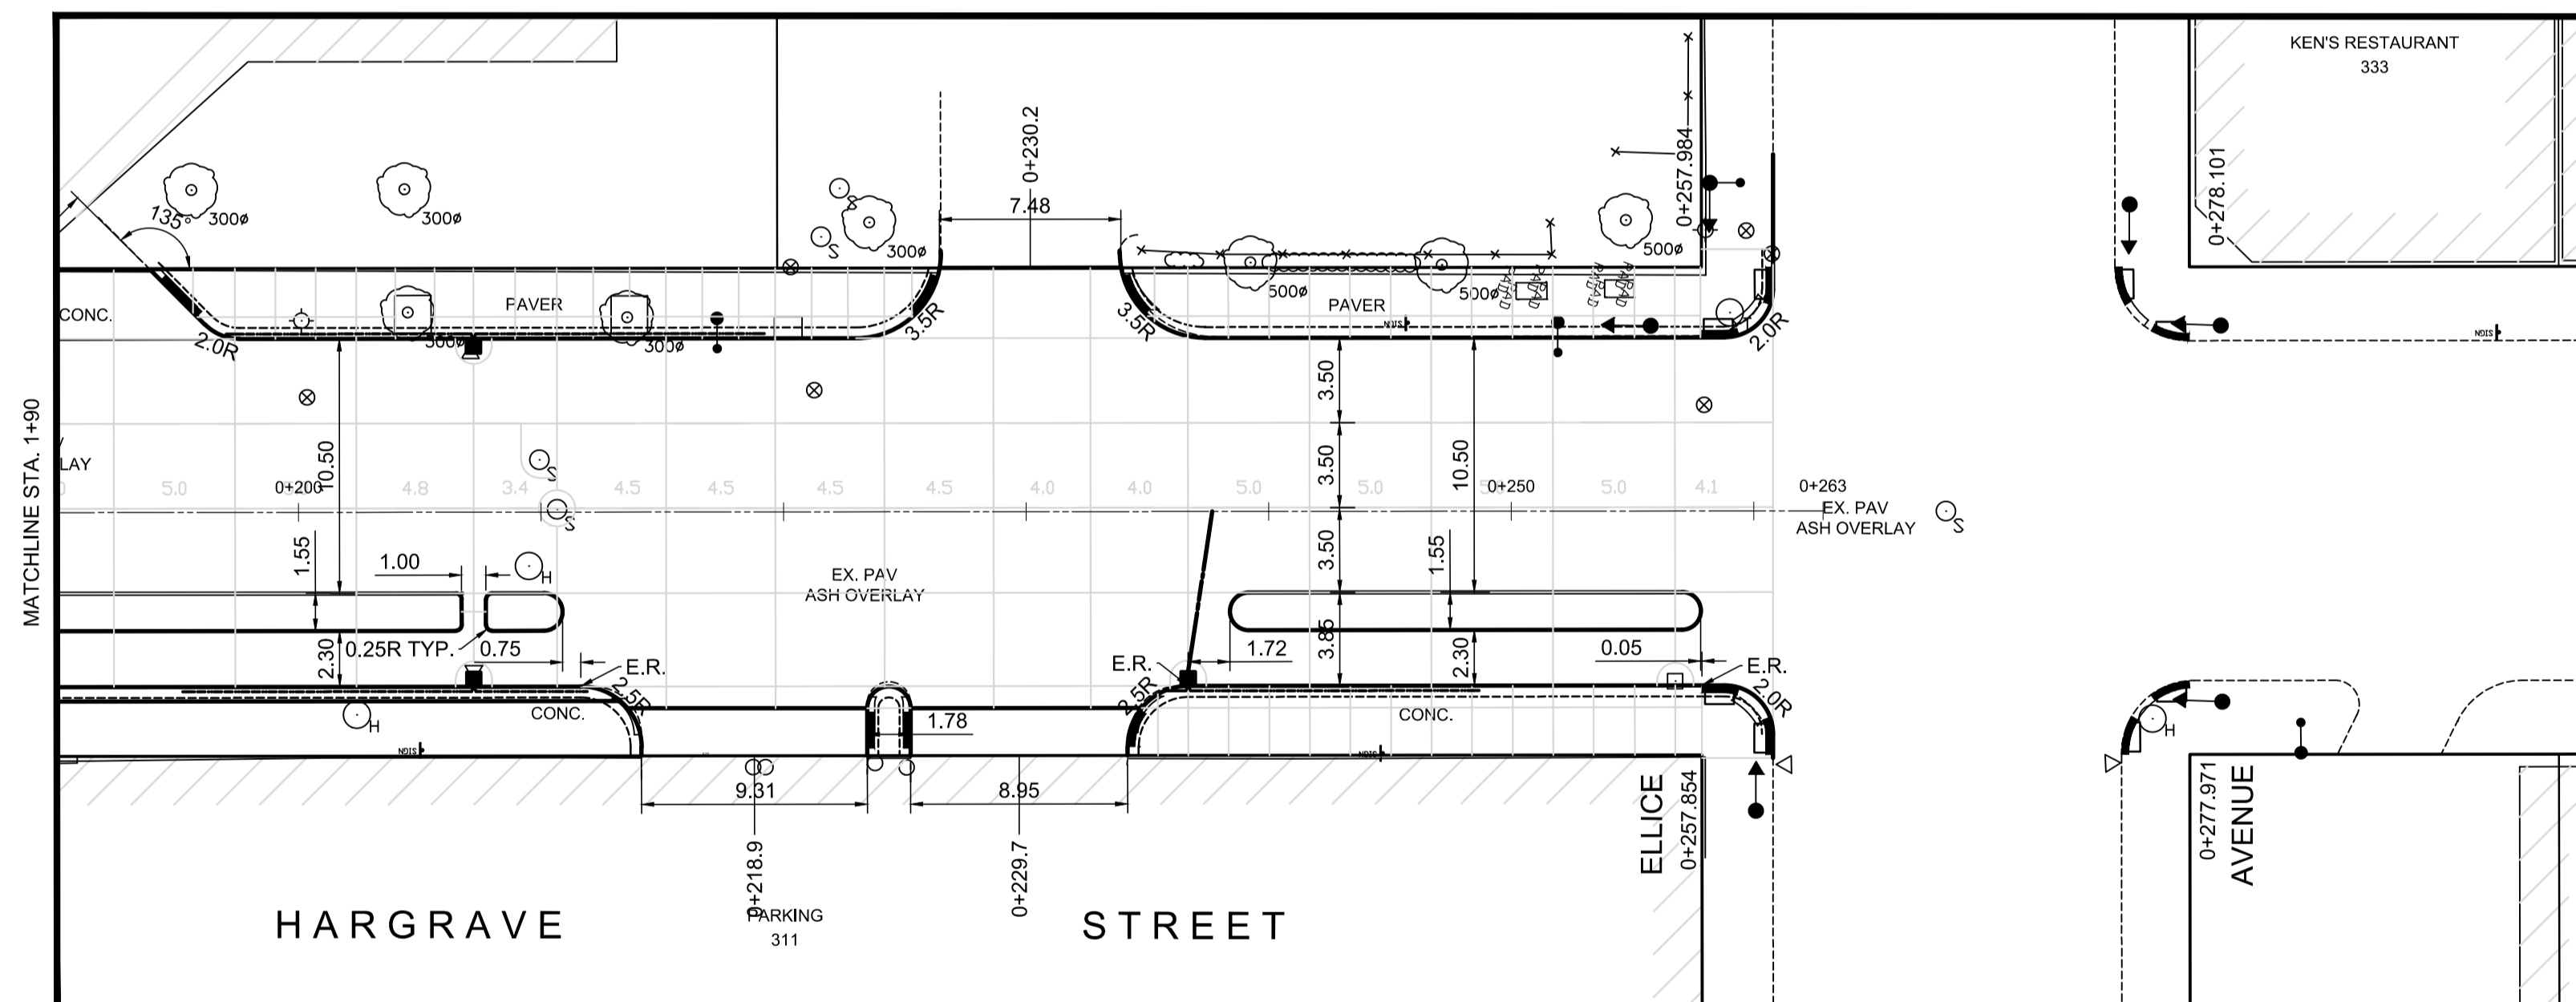


PLAN
Scale 1:250

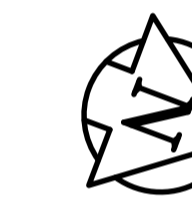

PLAN
Scale 1:250

METRIC


WHOLE NUMBERS INDICATE MILLIMETRES
DECIMALIZED NUMBERS INDICATE METRES

**ENGINEERS
GEOLOGISTS
MANITOBA**
Certificate of Authorization
AECOM Canada Ltd.
No. 4671 Date: _____

| B.M. ELEV. | | | |
|------------|-------------------|------------|-----|
| | | | |
| | | | |
| | | | |
| 0 | ISSUED FOR TENDER | 2020/02/24 | TLF |
| A | ISSUED FOR REVIEW | 2020/02/10 | KWR |
| NO. | REVISIONS | DATE | BY |



| | | | |
|-------------------|-----------|-------------------------------|------------|
| DESIGNED BY | KWR | CHECKED BY | TLF |
| DRAWN BY | PAAP | APPROVED BY | TLF |
| HOR. SCALE: 1:250 | | RELEASED FOR CONSTRUCTION BY: | |
| NO. | REVISIONS | DATE | 2019/08/27 |

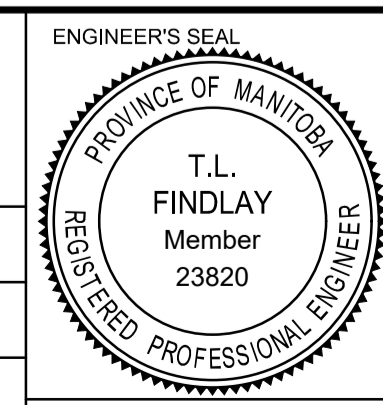

THE CITY OF WINNIPEG
PUBLIC WORKS DEPARTMENT
ENGINEERING DIVISION

| | |
|---|----------------------------------|
| DOWNTOWN PAVEMENT RENEWALS PROJECT 2020 CONSTRUCTION | CITY DRAWING NUMBER P-3527-12 |
| GEOMETRY AND JOINT LAYOUT PLAN HARGRAVE STREET - PORTAGE AVENUE TO ELLICE AVENUE | SHEET 12 OF 19 |