



WORK ORDER	No. 16113
FILE NO.	E-12

THE CITY OF WINNIPEG
PUBLIC WORKS DEPARTMENT
TRAFFIC MANAGEMENT BRANCH

AUTHORITY OF WORK Traffic Management Engineer AUTHORITY DATE August 15, 2016
 ISSUED BY SC/jd ISSUANCE DATE August 15, 2016
[Signature] August 15, 2016

INSTRUCTION TO SUPERINTENDENT

LOCATION AND WORK: LAGIMODIERE BOULEVARD SOUTHBOUND WITHIN THE CONSTRUCTION ZONE BETWEEN MARION STREET AND DAWSON ROAD NORTH.

TEMPORARILY REMOVE:

'Maximum 80 km/h'

TEMPORARILY INSTALL and MAINTAIN:

'Maximum 60 km/h'

*Note: Limits of the reduced speed zone to be adjusted on site in consideration of the limits of construction. The 'Maximum 60 km/h' zone is to be in effect while a construction work zone is present on southbound Lagimodiere Boulevard. Once construction has ceased for the day the temporary traffic control will be removed and the 'Maximum 80 km/h' will be reinstated.

REPORT TO ENGINEER

WORK COMPLETED:	<u>AUG 18 / 2016</u>	<u>NJB</u>
	<u>AUG 19 / 2016</u>	<u>CA</u>
WORK INSPECTED:	<u>Aug 18</u>	<u>CA</u>
RECORDED (TRAFFIC SERVICES):	<u>Aug 22/16</u>	<u>KB</u>
SIGNS REMOVED	<u>09:30 Aug 14</u>	<u>CA</u>

REMARKS: PROJECT Number
16 357

- | | | |
|---|--|--|
| <input type="checkbox"/> TRAFFIC SERVICES | <input type="checkbox"/> TRANSPORTATION BR. (CENTRAL FILE) | <input type="checkbox"/> WPS - DISTRICT 4 |
| <input type="checkbox"/> T.S FIELD SUPERVISOR | | <input type="checkbox"/> WPS - CENTRAL TRAFFIC UNIT ATTN: ROB RIFFEL |
| | | <input type="checkbox"/> WPS - PHOTO ENFORCEMENT UNIT |

**THE CITY OF WINNIPEG
PUBLIC WORKS DEPARTMENT
TRAFFIC MANAGEMENT BRANCH
TRAFFIC INVESTIGATION**

Request Submitted By:	Joe Penman
Address:	Manitoba Hydro
Phone Number:	204-981-3201
Date Received:	August 12, 2016
Location:	Lagimodiere Boulevard southbound within the construction zone between Marion Street and Dawson Road North.
Request/Problem Statement:	
<p>On March 19, 2008 Council delegated authority to set speed limits in construction zones to the Director of Public Works. Lowering the speed limit in the construction zone area to 60 km/h is appropriate based on the length of the construction zone, the proximity of workers to open traffic lanes and the presence of construction equipment.</p>	
Evaluation:	
<p>Install signs as per Work Order # 16113</p> <p>To be signed consistent with the requirements for a Designated Construction Zone.</p> <p>'60 km/h' signs must be posted only when construction work is being conducted within the zone. The '60 km/h' signs are to be set up at the commencement of construction and removed following the completion of work each day. This workzone will be signed as a southern extension of the workzone associated with Work Order 16106.</p>	
Action/Regulation: As per other side	
W.O. 16113	
Investigated by: jd	
Date Completed: August 15, 2016	File No: E-12

Designated Construction Zone and/or Speed Limit Reduction Request Form

Project			
Date Submitted		8/12/2016	
Street Name		Lagimodiere	Posted Speed 80km
Cross Streets (Start/End)		Marion	
Project Duration		Dawson Rd N	
Description of Work		Utility Pole Replacment	
Applicant			
Company	Mb Hydro	Name	Joe Penman
Address	19 Henlow Bay		
Phone	204-981-3201	Email	jpenman@hydro.mb.ca
Contractor (if different than above)			
Company	Click here to enter text.	Name	Click here to enter text.
Address	Click here to enter text.		
Phone	Click here to enter text.	Email	Click here to enter text.
Details of Work			
What areas of the street will be affected by the work zone construction area? (travel lane(s), shoulder, sidewalk, median or ditch) Please specify.			
South Bound Curb Lane			
Will the construction area limits change as work progresses? If yes, describe.			
No			
Will temporary traffic control be removed at the end of each work day?			
Yes			
What physical hazards will be present to the motorist when workers are not present?			
none			
What will be the typical hours of work?			
0900-1500			
Additional Comments:			
One day Only need to reduce speed while workers are in the area, the job will take 5 hrs from start to finish. We are weather dependant.			
C.O.W. Use ONLY			
Date Received	08/12/16	Response Date	08/15/16
Comments: Extend DCE w/ w.o. 16/06.			
Work Order No: 16113			



WORK ORDER	No. 16072
FILE NO.	A-12

THE CITY OF WINNIPEG
PUBLIC WORKS DEPARTMENT
TRAFFIC MANAGEMENT BRANCH

AUTHORITY OF WORK	Traffic Management Engineer	AUTHORITY DATE	July 8, 2016
ISSUED BY	SC/jd <i>S. Ca</i>	ISSUANCE DATE	July 8, 2016

INSTRUCTION TO SUPERINTENDENT RECEIVED JUL 20 2016

LOCATION AND WORK: WILLIAM R. CLEMENT PARKWAY NORTHBOUND WITHIN THE CONSTRUCTION ZONE BETWEEN GRANT AVENUE AND ROBLIN BOULEVARD.

TEMPORARILY REMOVE:

'Maximum 80 km/h'

TEMPORARILY INSTALL and MAINTAIN:

'Maximum 60 km/h'

*Note: Limits of the reduced speed zone to be adjusted on site in consideration of the limits of construction. The 'Maximum 60 km/h' zone is to be in effect while a construction work zone is present on northbound William R. Clement Parkway. Once construction has ceased for the day the temporary traffic control will be removed and the 'Maximum 80 km/h' will be reinstated.

REPORT TO ENGINEER

WORK COMPLETED:	<u>GB</u>	<u>July 19, 2016</u>
WORK INSPECTED:	<u>PL</u>	<u>19/07/16</u>
RECORDED (TRAFFIC SERVICES):	<u>KB</u>	<u>Aug. 10/16</u>
SIGNS REMOVED	<u>GB</u>	<u>Aug. 05, 2016</u>

REMARKS:

WPS - DISTRICT 2
 WPS - CENTRAL TRAFFIC UNIT ATTN: ROB RIFFEL
 WPS - PHOTO ENFORCEMENT UNIT

TRAFFIC SERVICES
 T.S FIELD SUPERVISOR
 TRANSPORTATION BR. (CENTRAL FILE)

**THE CITY OF WINNIPEG
PUBLIC WORKS DEPARTMENT
TRAFFIC MANAGEMENT BRANCH
TRAFFIC INVESTIGATION**

Request Submitted By:	Joel Piwniuk
Address:	MMM Group Limited
Phone Number:	204-898-9083
Date Received:	July 7, 2016
Location:	William R. Clement Parkway northbound within the construction zone between Grant Avenue and Roblin Boulevard.

Request/Problem Statement:

On March 19, 2008 Council delegated authority to set speed limits in construction zones to the Director of Public Works. Diamond grinding work will be occurring in all traffic lanes throughout the zone. Lowering the speed limit in the construction zone area to 60 km/h is appropriate based on the length of the construction zone and the proximity of workers to open traffic lanes.

Evaluation:

Install signs as per Work Order # 16072

To be signed consistent with the requirements for a Designated Construction Zone.

'60 km/h' signs must be posted only when construction work is being conducted within the zone. All associated Designated Construction Zone signs including the '60 km/h' signs are to be set up at the commencement of construction and removed following the completion of work each day.

Action/Regulation: As per other side

W.O. 16072

Investigated by: jd

Date Completed: July 8, 2016

File No: A-12

Field Notes – Transportation Work Order No. 16072
Traffic Services Project No. _____

Sign Location Changes and Adjustments	Checked by Traffic Services <i>Date & Initials</i>	Traffic Management Notified by Traffic Services <i>Date & Initials</i>
SET UP SPEED REDUCTION July 19, 2016 A.M. GB		
LAY DOWN SPEED REDUCTION July 20, 2016 P.M. GB		
SET UP SPEED REDUCTION	July 21, 2016 A.M. GB	
LAY DOWN SPEED REDUCTION	July 21, 2016 P.M. GB	



Sign Maintenance			
Checked by (Traffic Services) <i>Date & Initials</i>	Comments	Checked by (Traffic Services) <i>Date & Initials</i>	Comments
July 19, 2016 P.M. GB	CHECKED		
July 20, 2016 A.M. GB	CHECKED		

Designated Construction Zone and/or Speed Limit Reduction Request Form

Project			
Date Submitted	7/7/2016		
Street Name	William R. Clement Parkway (northbound)	Posted Speed	80
Cross Streets (Start/End)	Grant Avenue to Roblin Boulevard		
Project Duration	~1 weeks		
Description of Work	Diamond Grinding		
Applicant			
Company	MMM Group Limited	Name	Joel Piwniuk
Address	111-93 Lombard Avenue		
Phone	204-898-9083	Email	Click here to enter text.
Contractor (if different than above)			
Company	Nelson River Construction Inc.	Name	Steve Kosmac
Address	101 Dawson Road		
Phone	204-949-8700	Email	skosmac@nelsonriver.com
Details of Work			
What areas of the street will be affected by the work zone construction area? (travel lane(s), shoulder, sidewalk, median or ditch) Please specify.			
Right lane, left lane, and right auxiliary lanes. No sidewalks will be affected			
Will the construction area limits change as work progresses? If yes, describe.			
No.			
Will temporary traffic control be removed at the end of each work day?			
Yes.			
What physical hazards will be present to the motorist when workers are not present?			
Heavy equipment (likely nothing will be stored on site once operations shut down for each day.			
What will be the typical hours of work?			
9am – 7pm			
Additional Comments:			
Click here to enter text.			
C.O.W. Use ONLY			
Date Received	July 7, 2016	Response Date	
Comments:			
Work Order No: 16072			

DCZ w/ SPEED REDUCTION
 DAILY SHIFT - SOUTHERNMOST SETUP
 MEDIAN ONLY

NOTE: THIS WILL BE A DAILY SHIFT SETUP WITH THE SEWER
 SHIFTING AS THE WORK SITE SHIFTS.
 THE INITIAL SETUP DOES NOT REQUIRE A 'LANE CLOSED'
 SIGN AS IT IS ASSUMED THE WORKSITE BEGINS AT STA. 1+000

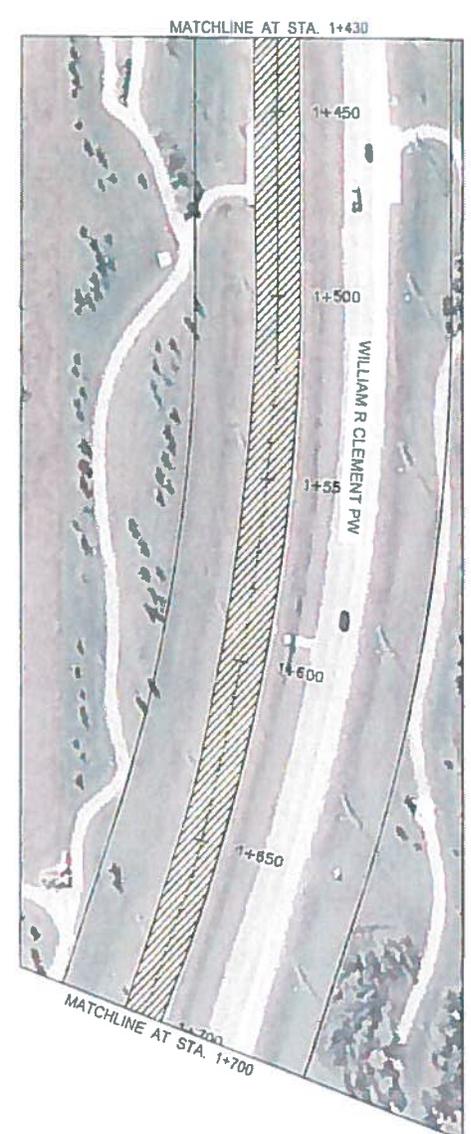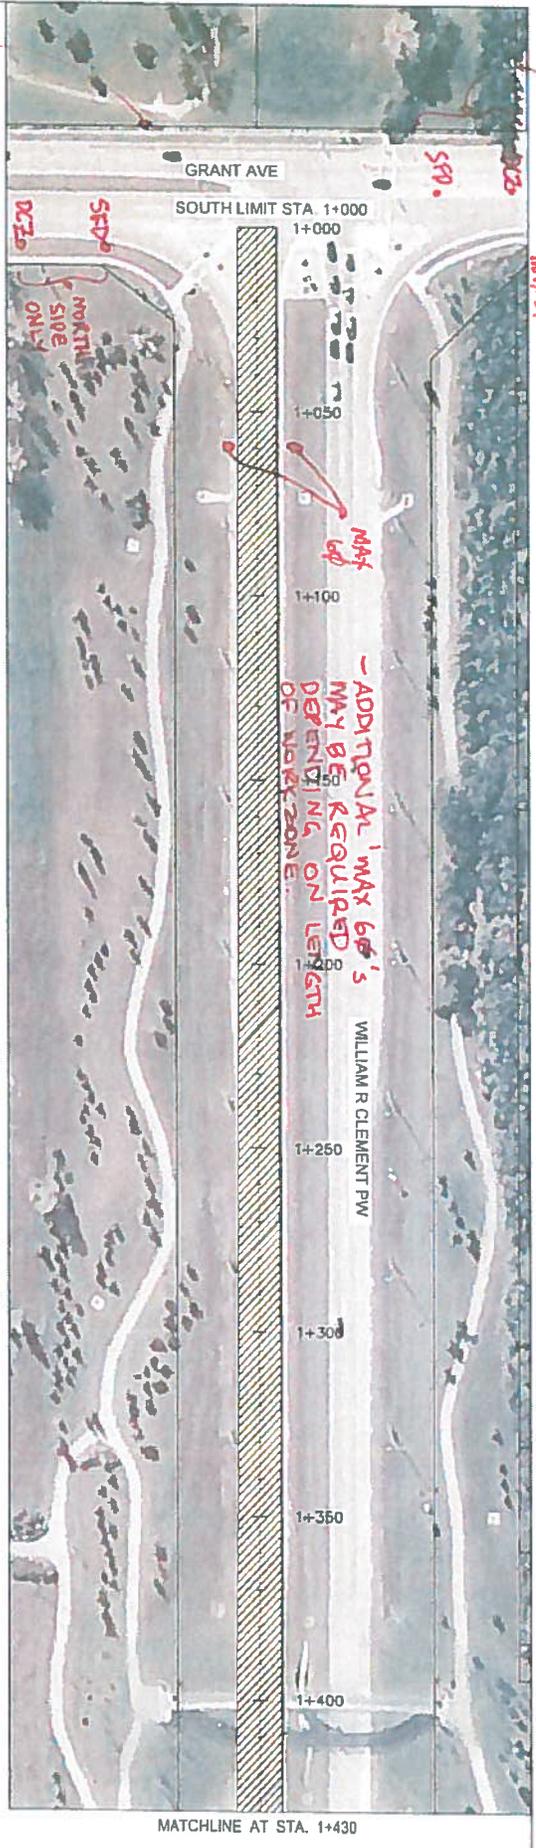

LEGEND
 DIAMOND GRINDING

1. LOCATIONS APPROVED UNDERGROUND STRUCTURES

NO.	DESCRIPTION	DATE	BY	CHECKED
1	WILLIAM R CLEMENT PW	11/20/18	MM	MM
2	WILLIAM R CLEMENT PW	11/20/18	MM	MM

MM GROUP
 2018 STREETS MAINTENANCE PRESERVATION PROGRAM
 WILLIAM R. CLEMENT PKWY NORTHBOUND
 STA. 1+000 TO STA. 1+700
 CONCRETE PAVEMENT PRESERVATION AND DIAMOND GRINDING

THE CITY OF WINNIPEG
 PUBLIC WORKS DEPARTMENT
 STREETS MAINTENANCE DIVISION

METRIC

DATE: 11/20/18
 SHEET: 1 OF 8
 EBD NO: 131-2018

DWG: JUNE 27, 2016
 SETUP/START DATE TBD

**THE CITY OF WINNIPEG
PUBLIC WORKS DEPARTMENT
TRAFFIC MANAGEMENT BRANCH
TRAFFIC INVESTIGATION**

Request Submitted By: Joel Piwniuk

Address: MMM Group Limited

Phone Number: 204-898-9083

Date Received: July 7, 2016

Location: William R. Clement Parkway northbound within the construction zone between Grant Avenue and Roblin Boulevard.

Request/Problem Statement:

On March 19, 2008 Council delegated authority to set speed limits in construction zones to the Director of Public Works. Concrete joint and slab repair work will be occurring in all northbound lanes on William Clement Parkway between Grant Avenue and Roblin Boulevard. Lowering the speed limit in the construction zone area to 60 km/h is appropriate based on the length of the construction zone, the proximity of workers to open traffic lanes, the presence of construction equipment and the proximity of open traffic lanes to excavations.

Evaluation:

Install signs as per Work Order # 16071

To be signed consistent with the requirements for a Designated Construction Zone.

Action/Regulation: As per other side

W.O. 16071

Investigated by: jd

Date Completed: July 8, 2016

File No: A-12

Field Notes – Transportation Work Order No. 16071
Traffic Services Project No. _____

Sign Location Changes and Adjustments	Checked by Traffic Services Date & Initials	Traffic Management Notified by Traffic Services Date & Initials
N/B William R CLEMENT - GRANT TO ROBLIN INSTALL SPEED REDUCTION	July 11, 2016 A.M. GB	
N/B William R CLEMENT - GRANT TO ROBLIN REMOVE SPEED REDUCTION	July 18, 2016 P.M. GB	

Sign Maintenance			
Checked by (Traffic Services) Date & Initials	Comments	Checked by (Traffic Services) Date & Initials	Comments
July 12, 2016 GB	CHECKED		
July 13, 2016 GB	CHECKED		
July 14, 2016 GB	CHECKED		
July 15, 2016 GB	CHECKED		
16/07/16	checked RC		
17/07/16	checked PL		
July 18, 2016 GB	CHECKED		
July 19, 2016 GB	CHECKED A.M.		



Designated Construction Zone and/or Speed Limit Reduction Request Form

Project			
Date Submitted	7/7/2016		
Street Name	William R. Clement Parkway (northbound)	Posted Speed	80
Cross Streets (Start/End)	Grant Avenue to Roblin Boulevard		
Project Duration	~3 weeks		
Description of Work	Partial depth repairs, concrete repairs		
Applicant			
Company	MMM Group Limited	Name	Joel Piwniuk
Address	111-93 Lombard Avenue		
Phone	204-898-9083	Email	Click here to enter text.
Contractor (if different than above)			
Company	Nelson River Construction Inc.	Name	Steve Kosmac
Address	101 Dawson Road		
Phone	204-949-8700	Email	skosmac@nelsonriver.com
Details of Work			
What areas of the street will be affected by the work zone construction area? (travel lane(s), shoulder, sidewalk, median or ditch) Please specify.			
Right lane, left lane, and right auxiliary lanes. No sidewalks will be affected			
Will the construction area limits change as work progresses? If yes, describe.			
No.			
Will temporary traffic control be removed at the end of each work day?			
No.			
What physical hazards will be present to the motorist when workers are not present?			
Open excavations for full depth repairs and partial depth repairs.			
What will be the typical hours of work?			
7am – 7pm (work will not begin until 9:00am on the first day however)			
Additional Comments:			
Click here to enter text.			
C.O.W. Use ONLY			
Date Received	July 7, 2016	Response Date	
Comments:			
Work Order No: 16071			

DCZ w/ SPEED REDUCTION

NOTE..

THE INITIAL SETUP SHOWN DOES NOT REQUIRE A 'LANE CLOSED' SIGN AS IT IS ASSUMED THE WORKSITE BEGINS AT STA. 1+000. CONSTRUCTION ENDS SIGN AS APPROPRIATE.

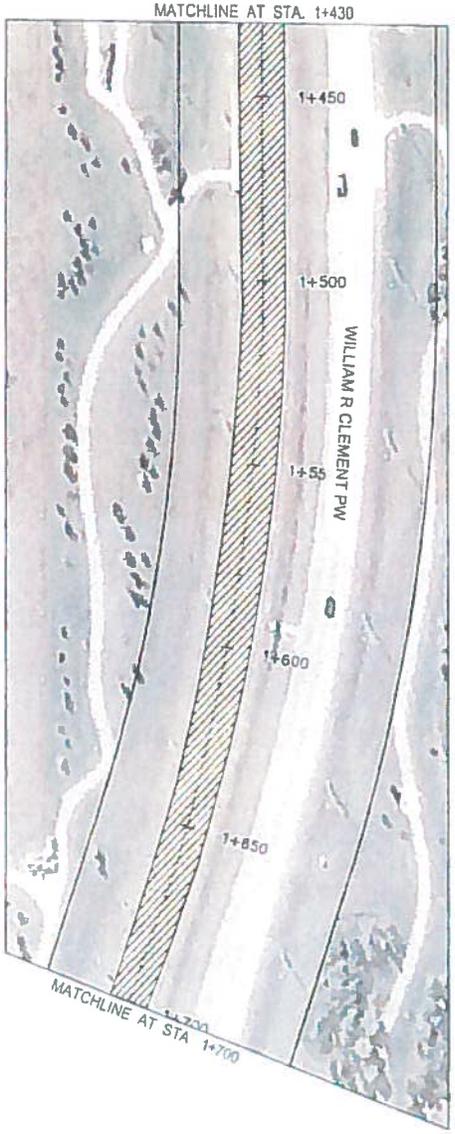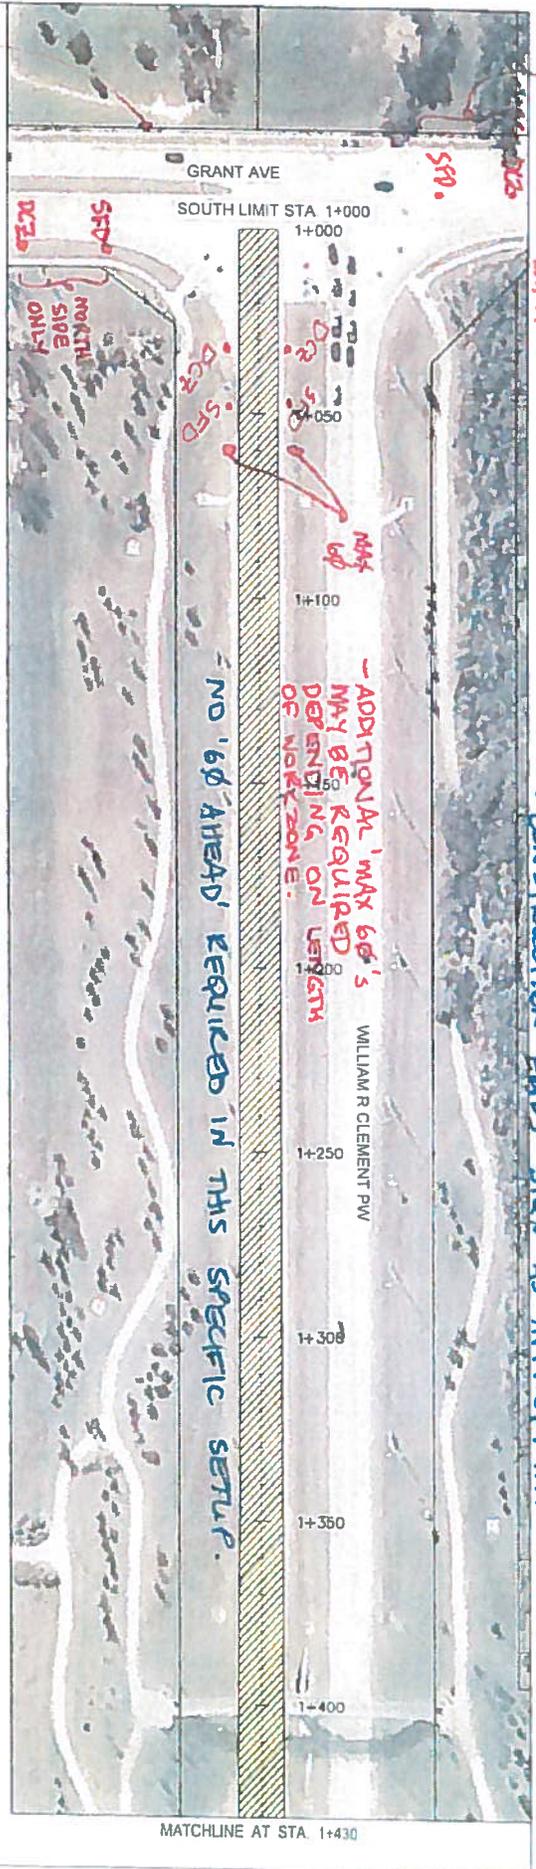

LEGEND
DIAMOND CRIMPING

NOTE
This design documents are prepared solely for the use by the party with whom the design professional has entered into a contract. Any other use of these documents without the design professional's consent is prohibited.

DESIGN APPROVED
UNDER INDIVIDUAL STRUCTURES

NO.	DATE	DESCRIPTION
1	02 May 2015	ISSUED FOR T&E
2	02 May 2015	ISSUED FOR T&E
3	02 May 2015	ISSUED FOR T&E

MMM GROUP

THE CITY OF WINNIPEG
PUBLIC WORKS DEPARTMENT
STREETS MAINTENANCE DIVISION
2018 STREETS MAINTENANCE PRESERVATION PROGRAM
WILLIAM R. CLEMENT PARK NORTHBOUND
FROM GRANT AVE TO ROBEY BLVD
CONCRETE REPAIR, RESURFACING, AND DIAMOND CRIMPING

METRIC
Scale: 1" = 40'

APEN
City of Administration
Mtd. Order License
No. 4331

W.O. 16071

DWG: JUNE 27, 2016
SETUP/START DATE TBD
UPDATED JULY 8, 2016



WORK ORDER	No. 16066
FILE NO.	R-12, C-12

THE CITY OF WINNIPEG
PUBLIC WORKS DEPARTMENT
TRAFFIC MANAGEMENT BRANCH

AUTHORITY OF WORK	Traffic Management Engineer	AUTHORITY DATE	July 4, 2016
ISSUED BY	SC/jd <i>[Signature]</i>	ISSUANCE DATE	July 4, 2016

INSTRUCTION TO SUPERINTENDENT RECEIVED AUG 24 2016

LOCATION AND WORK: BISHOP GRANDIN BOULEVARD EASTBOUND AND WESTBOUND WITHIN THE CONSTRUCTION ZONE BETWEEN WAVERLEY STREET AND 700 M WEST OF WAVERLEY ST.

TEMPORARILY REMOVE:

'Maximum 80 km/h'

TEMPORARILY INSTALL and MAINTAIN:

'Maximum 60 km/h'

*Note: Limits of the reduced speed zone to be adjusted on site in consideration of the limits of construction. The 'Maximum 60 km/h' zone is to be in effect while a construction work zone is present on eastbound and/or westbound Bishop Grandin Boulevard. Once construction has ceased for the day the temporary traffic control will be removed and the 'Maximum 80 km/h' will be reinstated.

REPORT TO ENGINEER

WORK COMPLETED:	<u>GB/SV</u>	<u>July 14, 2016</u>
WORK INSPECTED:	<u>PL 1</u>	<u>14/07/16</u>
RECORDED (TRAFFIC SERVICES):	<u>KB</u>	<u>Sept 1/16</u>
SIGNS REMOVED	<u>GB</u>	<u>July 17, 2016</u>

REMARKS:

- TRAFFIC SERVICES
- T.S FIELD SUPERVISOR
- TRANSPORTATION BR. (CENTRAL FILE)
- WPS - DISTRICT 2
- WPS - CENTRAL TRAFFIC UNIT ATTN: ROB RIFFEL
- WPS - PHOTO ENFORCEMENT UNIT

**THE CITY OF WINNIPEG
PUBLIC WORKS DEPARTMENT
TRAFFIC MANAGEMENT BRANCH**

TRAFFIC INVESTIGATION

Request Submitted By:	Ryan Demianiw
Address:	City of Winnipeg
Phone Number:	204-470-7226
Date Received:	June 29, 2016
Location:	Bishop Grandin Boulevard eastbound and westbound within the construction zone between Waverley street and 700 m west of Waverley St.

Request/Problem Statement:

On March 19, 2008 Council delegated authority to set speed limits in construction zones to the Director of Public Works. Joint sealing will be occurring throughout the zone. Lowering the speed limit in the construction zone area to 60 km/h is appropriate based on the proximity of workers to open traffic lanes.

Evaluation:

Install signs as per Work Order # 16066

To be signed consistent with the requirements for a Designated Construction Zone.

'60 km/h' signs must be posted only when construction work is being conducted within the zone. All associated Designated Construction Zone signs including the '60 km/h' signs are to be set up at the commencement of construction and removed following the completion of work each day.

Action/Regulation: As per other side

W.O. 16066

Investigated by: jd

Date Completed: June 30, 2016

File No: R-12, C-12



WORK ORDER	No. 15999
FILE NO.	L-12

THE CITY OF WINNIPEG
PUBLIC WORKS DEPARTMENT
TRAFFIC MANAGEMENT BRANCH

AUTHORITY OF WORK	Traffic Management Engineer	AUTHORITY DATE	April 22, 2016
ISSUED BY	<u>SG/jd</u>	ISSUANCE DATE	April 22, 2016

INSTRUCTION TO SUPERINTENDENT

LOCATION AND WORK: INKSTER BOULEVARD EASTBOUND AND WESTBOUND WITHIN THE CONSTRUCTION ZONE BETWEEN BROOKSIDE BOULEVARD AND BURROWS AVENUE.

TEMPORARILY REMOVE:

'Maximum 70 km/h'

TEMPORARILY INSTALL and MAINTAIN:

'Maximum 60 km/h'

*Note: Limits of the reduced speed zone to be adjusted on site in consideration of the limits of construction. The 'Maximum 60 km/h' zone is to be in effect while construction is occurring in the zone. At the end of construction the temporary traffic control will be removed and the 'Maximum 70 km/h' will be reinstated.

REPORT TO ENGINEER

SIGNS INSTALLED:

INITIAL SIGN SETUP INSPECTED:

RECORDED (TRAFFIC SERVICES):

SIGNS REMOVED

<u>STB</u>	<u>May 21-16</u>
<u>BB</u>	<u>MAY 21/16</u>
<u>KB</u>	<u>Aug 24/16</u>
<u>STB</u>	<u>Aug 5-16</u>

REMARKS:

TRAFFIC SERVICES

TRANSPORTATION BR. (CENTRAL FILE)

WPS - DISTRICT 3
WPS - CENTRAL TRAFFIC UNIT ATTN: ROB RIFFEL
WPS - PHOTO ENFORCEMENT UNIT

T.S FIELD SUPERVISOR

**THE CITY OF WINNIPEG
PUBLIC WORKS DEPARTMENT
TRAFFIC MANAGEMENT BRANCH
TRAFFIC INVESTIGATION**

Request Submitted By: Tanya Worms, P. Eng.

Address: AECOM Canada Ltd.

Phone Number: 204-477-5381

Date Received: April 21, 2016

Location: Inkster Boulevard eastbound and westbound within the construction zone between Brookside Boulevard and Burrows Avenue.

Request/Problem Statement:

On March 19, 2008 Council delegated authority to set speed limits in construction zones to the Director of Public Works. Lowering the speed limit in the construction zone area to 60 km/h is appropriate based on the length of the construction zone, traffic crossing through the median, undivided two-way traffic in the eastbound lanes and the presence of an open trench for sewer installation.

Evaluation:

Install signs as per Work Order # 15999

To be signed consistent with the requirements for a Designated Construction Zone.

Action/Regulation: As per other side

W.O. 15999

Investigated by: jd

Date Completed: April 22, 2016

File No: L-12

Transmission Report

Date/Time
Local ID 1

05-21-2016
2049866317

02:24:01 p.m.

Transmit Header Text
Local Name 1

cow

**This document : Confirmed
(reduced sample and details below)
Document size : 8.5"x11"**



WORK ORDER	No. 15999
FILE NO.	1-12

THE CITY OF WINNIPEG
PUBLIC WORKS DEPARTMENT
TRAFFIC MANAGEMENT BRANCH

AUTHORITY OF WORK	Traffic Management Engineer	AUTHORITY DATE	April 22, 2016
ISSUED BY	<i>SCJ</i>	ISSUANCE DATE	April 22, 2016

INSTRUCTION TO SUPERINTENDENT

LOCATION AND WORK: INKSTER BOULEVARD EASTBOUND AND WESTBOUND WITHIN THE CONSTRUCTION ZONE BETWEEN BROOKSIDE BOULEVARD AND BURROWS AVENUE.

TEMPORARILY REMOVE:

'Maximum 70 km/h'

TEMPORARILY INSTALL and MAINTAIN:

'Maximum 80 km/h'

*Note: Limits of the reduced speed zone to be adjusted on site in consideration of the limits of construction. The 'Maximum 60 km/h' zone is to be in effect while construction is occurring in the zone. At the end of construction the temporary traffic control will be removed and the 'Maximum 70 km/h' will be reinstated.

REPORT TO ENGINEER

<p>SIGNS INSTALLED: <i>STB</i></p> <p>INITIAL SIGN SETUP</p> <p>INSPECTED: <i>BB</i></p> <p>RECORDED (TRAFFIC SERVICES): _____</p> <p>SIGNS REMOVED _____</p>	<p><i>May 21-16</i></p> <p><i>MAY 21/16</i></p>	<p>REMARKS:</p>
<p><input type="checkbox"/> TRAFFIC SERVICES <input type="checkbox"/> TRANSPORTATION BR. (CENTRAL FILE) <input type="checkbox"/> WPS - DISTRICT 3</p> <p><input type="checkbox"/> T.S. FIELD SUPERVISOR <input type="checkbox"/> WPS - CENTRAL TRAFFIC UNIT ATTN: ROB RIFFEL</p> <p><input type="checkbox"/> WPS - PHOTO ENFORCEMENT UNIT</p>		

Total Pages Scanned : 2

Total Pages Confirmed : 2

No.	Job	Remote Station	Start Time	Duration	Pages	Line	Mode	Job Type	Results
001	124	2049867020	02:22:53 p.m. 05-21-2016	00:00:35	2/2	1	EC	HS	CP14400

Abbreviations:

HS: Host send	PL: Polled local	MP: Mailbox print	CP: Completed	TS: Terminated by system
HR: Host receive	PR: Polled remote	RP: Report	FA: Fail	G3: Group 3
WS: Waiting send	MS: Mailbox save	FF: Fax Forward	TU: Terminated by user	EC: Error Correct

Field Notes – Transportation Work Order No. 15999
Traffic Services Project No. 16-144

Sign Location Changes and Adjustments	Checked by Traffic Services Date & Initials	Traffic Management Notified by Traffic Services Date & Initials
<i>SETUP</i> INKSTER BLVD BTWB Brookside-Burrows	MAY 21/16 JSB	MAY 21/16 JSB

Sign Maintenance			
Checked by (Traffic Services) Date & Initials	Comments	Checked by (Traffic Services) Date & Initials	Comments
MAY 22/16 JSB	OK	June 6/16 JS	reset WIB max 60. CIS
MAY 23/16 JSB	RESET SIGNAGE	June 7/16 JS	ADV. signs all in place
MAY 24/16 JS	Reset E/B ADVANCE ^{speed} signs	June 8/16 JS	OK!
MAY 25/16 JS	OK!	June 9/16 JS	OK!
MAY 26/16 JS	reset RD 25 / Flexy / WIB advance signage	June 10/16 JS	OK! Re set max 60 WIB CIS
MAY 27/16 JS	Reset Bannock @ Flexy E/B end taper.	June 13/16 SY	OK!
MAY 28/16 JSB	OK	June 14/16 JS	OK!
MAY 29/16 JSB	OK	June 15/16 JS	OK!
MAY 30/16 JS	OK	June 16/16 JS	OK!
MAY 31/16 JS	OK!	June 17/16 JS	OK!
June 1/16 JS	reset WIB ADV @ KIR @ INKBROOK @ add Flexy etc.	June 20/16 JS	reset cis max 60 WIB
June 2/16 JS	ADV. signs OK!	June 21/16 JS	OK!
June 3/16 JS	OK!		

Designated Construction Zone and/or Speed Limit Reduction Request Form

Project			
Date Submitted		4/21/2016	
Street Name		Inkster Boulevard	Posted Speed 70 km/hr
Cross Streets (Start/End)		Burrows Avenue to Brookside Boulevard	
Project Duration		2-3 months	
Description of Work		Sewer Installation and pavement restoration	
Applicant			
Company	AECOM Canada Ltd.	Name	Tanya Worms
Address	99 Commerce Drive		
Phone	204-477-5381	Email	Tanya.worms@aecom.com
Contractor (if different than above)			
Company	Nelson River Construction	Name	Brad Morton
Address	101 Dawson Road		
Phone	204-949-8700	Email	bmorton@nelsonriver.com
Details of Work			
What areas of the street will be affected by the work zone construction area? (travel lane(s), shoulder, sidewalk, median or ditch) Please specify.			
Westbound lanes closed for sewer installation between Burrows and Brookside.			
Will the construction area limits change as work progresses? If yes, describe.			
No			
Will temporary traffic control be removed at the end of each work day?			
No			
What physical hazards will be present to the motorist when workers are not present?			
Open trench for sewer installation. <i>median cross over. undivided traffic.</i>			
What will be the typical hours of work?			
7 to 7			
Additional Comments:			
Click here to enter text			
C.O.W. Use ONLY			
Date Received	APR 21, 2016	Response Date	
Comments:			
Work Order No: <i>15999</i>			

pg 2

Field Notes – Transportation Work Order No. 15999
Traffic Services Project No. 16-144

Sign Location Changes and Adjustments	Checked by Traffic Services Date & Initials	Traffic Management Notified by Traffic Services Date & Initials
JNKSTER Brookside - Burrows		

Sign Maintenance			
Checked by (Traffic Services) Date & Initials	Comments	Checked by (Traffic Services) Date & Initials	Comments
June 20/16 JS	OK!	July 5/16 SY	Replace RR portable
June 23/16 JS	OK!	July 6/16 SY	OK
June 24/16 JS	OK!	July 7/16 SY	OK
June 25 JSB	OK	July 8/16 SY	OK
June 26 JSB	ADJ SIGNS "OK"	July 9/16 JSB	OK
June 27/16 JS	ADU OK!	July 10/16 JSB	RESET MATERIAL
June 28/16 JS	OK!	July 11/16 DB	Reset MATERIAL
June 29/16 JS	OK!	July 12/16 DB	OK
June 30 JS	OK!	July 13/16 SY	⊕ Reset material
July 1 JSB	OK	July 14/16 DB	OK
July 2 JSB	OK	July 15/16	
July 3 JSB	OK	July 16/16	OK
July 4/16 SY	Reset signs	July 17/16	OK

Field Notes – Transportation Work Order No. 15999
Traffic Services Project No. 16-144

Sign Location Changes and Adjustments	Checked by Traffic Services Date & Initials	Traffic Management Notified by Traffic Services Date & Initials
INKster Brookside - Burrows		

Sign Maintenance			
Checked by (Traffic Services) Date & Initials	Comments	Checked by (Traffic Services) Date & Initials	Comments
July 18/16	OK! JS	Aug 1/16	OK. J.F.
July 19/16	OK! JS	AUG 2/16	OK JS
July 20/16	OK! JS	AUG 3/16	OK JS
July 21/16	Reset SPEED ZONE FINEY max 70 RT lane ends JS	AUG 4/16	Reset ADU 60 W1B SFED ADU E1B JS
July 22/16	OK! JS		
July 23-16	OK BTB		
July 25-16	OK! JS		
July 24-16	OK BTB		
July 26-16	OK JS		
July 27/16	OK JS		
July 29-16	Reset SPEED ZONE IA. NO LEFT Turn & Keep Right		
July 30/16	OK. J.F.		
July 31/16	OK JF		



WORK ORDER	No. 15915
FILE NO.	C-12

THE CITY OF WINNIPEG
PUBLIC WORKS DEPARTMENT
TRAFFIC MANAGEMENT BRANCH

AUTHORITY OF WORK Traffic Management Engineer AUTHORITY DATE January 21, 2016
 ISSUED BY SC/jd ISSUANCE DATE January 21, 2016
[Signature] January 21, 2016

INSTRUCTION TO SUPERINTENDENT

RECEIVED FEB 03 2016

LOCATION AND WORK: WILKES AVENUE EASTBOUND AND WESTBOUND WITHIN THE CONSTRUCTION ZONE BETWEEN 500 M EAST OF AND 1000 M WEST OF THE INTERSECTION WITH CHARLESWOOD ROAD .

TEMPORARILY REMOVE:

'Maximum 90 km/h'

TEMPORARILY INSTALL and MAINTAIN:

'Maximum 60 km/h'

*Note: Limits of the reduced speed zone to be adjusted on site in consideration of the limits of construction. The 'Maximum 60 km/h' zone is to be in effect while construction is occurring on Wilkes Avenue. Once construction has ceased for the day the temporary traffic control will be removed and the 'Maximum 90 km/h' will be reinstated.

REPORT TO ENGINEER

WORK COMPLETED:	<u>GB/RS</u>	<u>JAN. 25, 2016</u>
WORK INSPECTED:	<u>JF</u>	<u>JAN 25/16</u>
RECORDED (TRAFFIC SERVICES):	<u>KB</u>	<u>FEB 4/16</u>
SIGNS REMOVED	<u>GB/RS</u>	<u>JAN. 29, 2016</u>
	<u>JF</u>	<u>JAN 29/16</u>

REMARKS:

- TRAFFIC SERVICES
- T.S FIELD SUPERVISOR
- TRANSPORTATION BR. (CENTRAL FILE)

- WPS - DISTRICT 2
- WPS - CENTRAL TRAFFIC UNIT ATTN: ROB RIFFEL
- WPS - PHOTO ENFORCEMENT UNIT

**THE CITY OF WINNIPEG
PUBLIC WORKS DEPARTMENT
TRAFFIC MANAGEMENT BRANCH
TRAFFIC INVESTIGATION**

Request Submitted By:	Marc Piche
Address:	Manitoba Hydro
Phone Number:	204-360-7245
Date Received:	January 20, 2016
Location:	Wilkes Avenue eastbound and westbound within the construction zone between 500 m east of and 1000 m west of the intersection with Charleswood Road .
Request/Problem Statement:	
<p>On March 19, 2008 Council delegated authority to set speed limits in construction zones to the Director of Public Works. Manitoba Hydro workers will be occupying the shoulders relocating utility poles and manipulating overhead utility lines running over Wilkes Avenue. Lowering the speed limit in the construction zone area to 60 km/h is appropriate based on the length of the construction zone, the proximity of workers to open traffic lanes, the presence of construction equipment and the manipulation of overhead utility lines crossing the roadway.</p>	
Evaluation:	
<p>Install signs as per Work Order # 15915</p> <p>To be signed consistent with the requirements for a Designated Construction Zone.</p> <p>'60 km/h' signs must be posted only when construction work is being conducted within the zone. All associated Designated Construction Zone signs including the '60 km/h' signs are to be set up at the commencement of construction and removed following the completion of work each day.</p>	
Action/Regulation: As per other side	
W.O. 15915	
Investigated by: jd	
Date Completed: January 21, 2016	File No: C-12

