



2003019.dwg
 File Name
 Date 2003.08.14
 Description BASEMENT WALL WATERPROOFING
 Project No. 2003-014
 Address 6 FERMOR AVE.

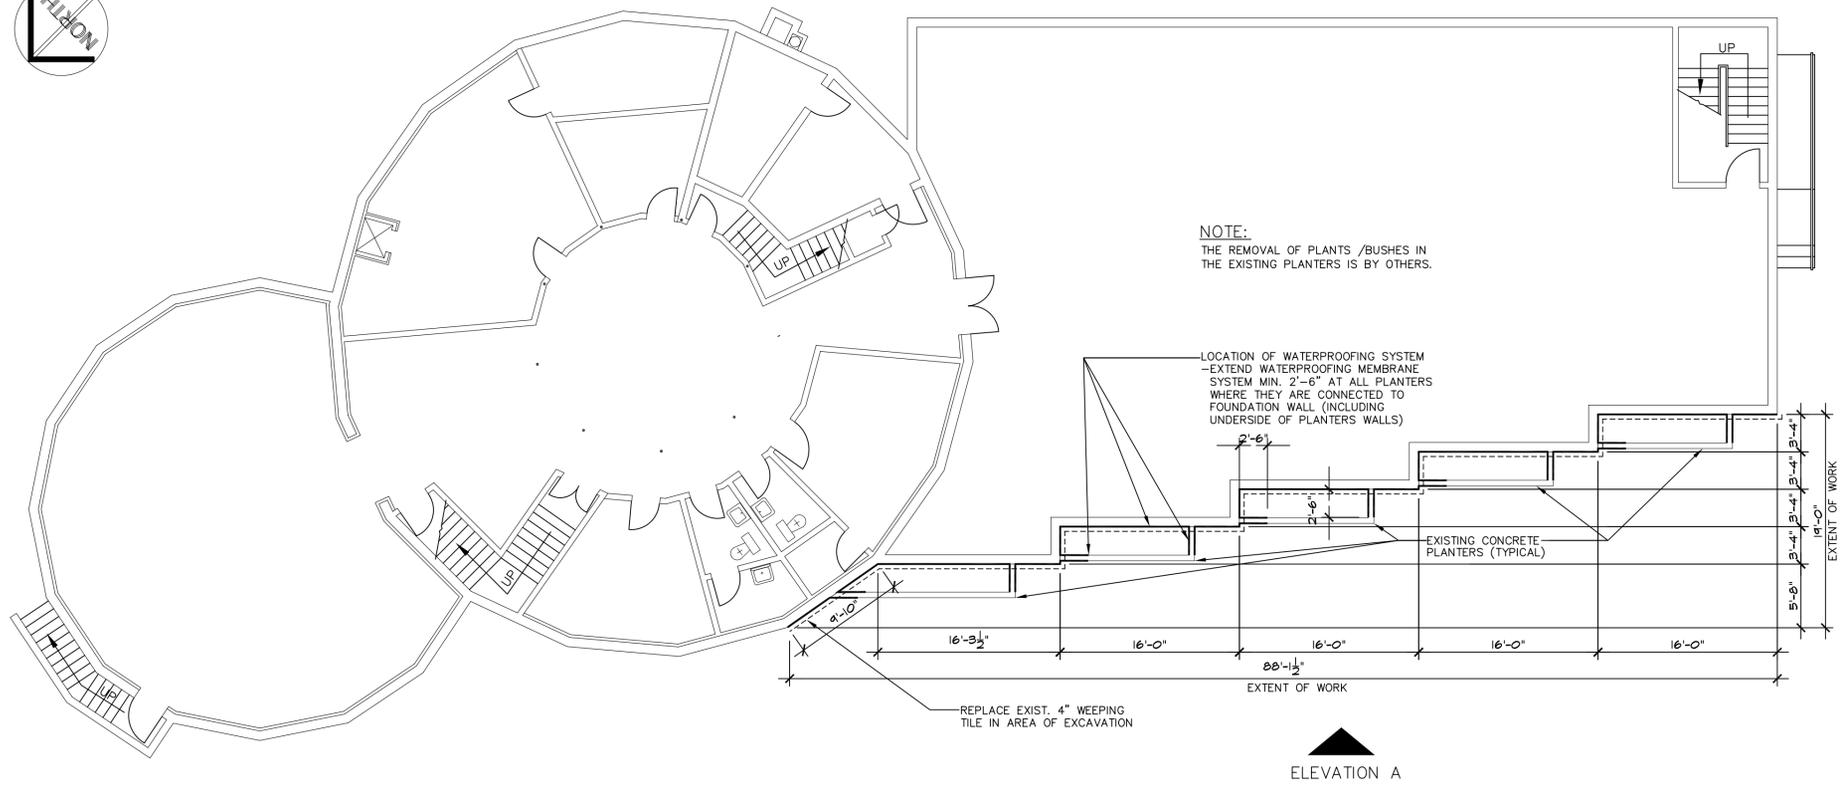


PLAN -LOCATION OF EXCAVATION & WATERPROOFING OF NORTH BASEMENT WALL
 SCALE: 1/8" = 1'-0"

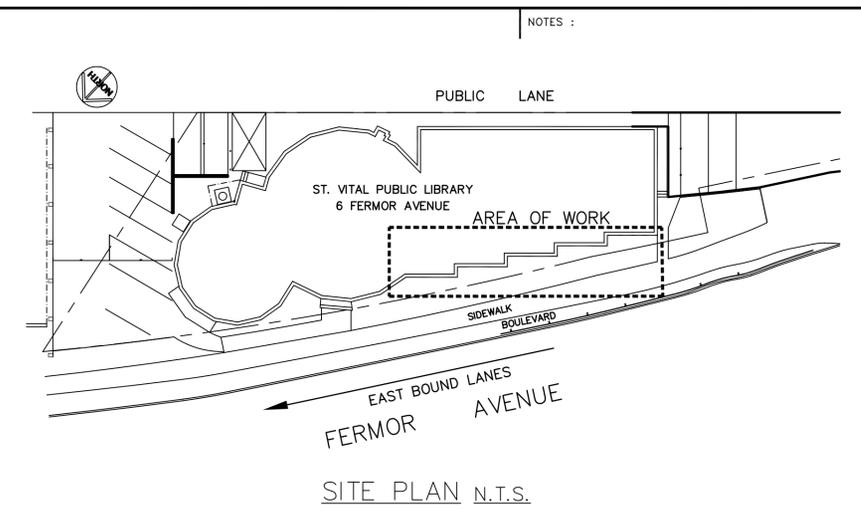


GENERAL NOTES:

1. ALL WORK SHALL COMPLY WITH THE LATEST EDITION OF ALL BUILDING CODES & BY-LAWS AND SAFETY REQUIREMENTS.
2. CONTRACTOR SHALL SITE CHECK ALL DIMENSIONS AND SHALL SATISFY HIMSELF THAT ALL DETAILS SHOWN ARE CORRECT.

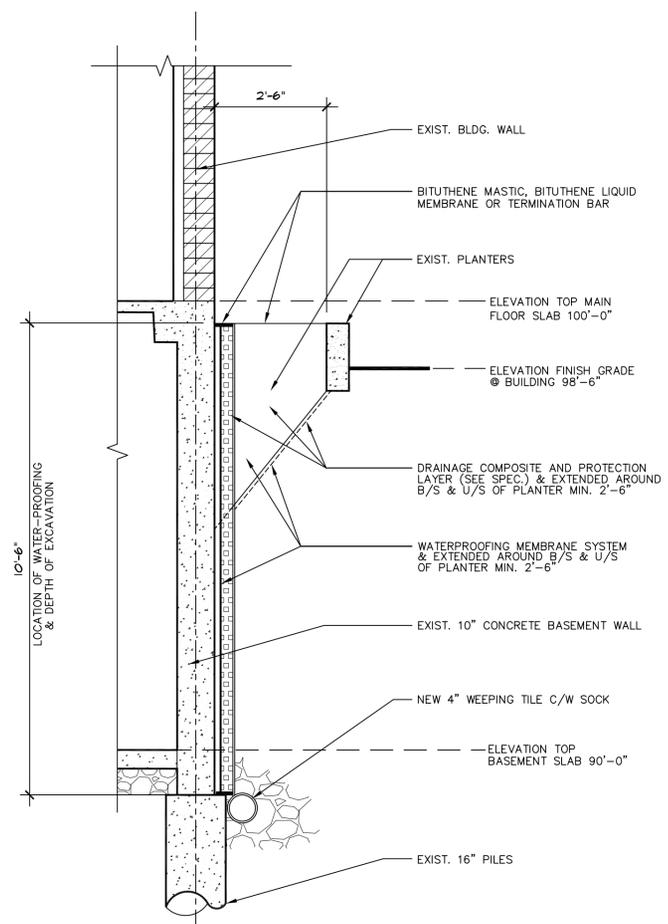

1 TYPICAL WALL & FOUNDATION SECTION
 S-1 SCALE: 1/2" = 1'-0"

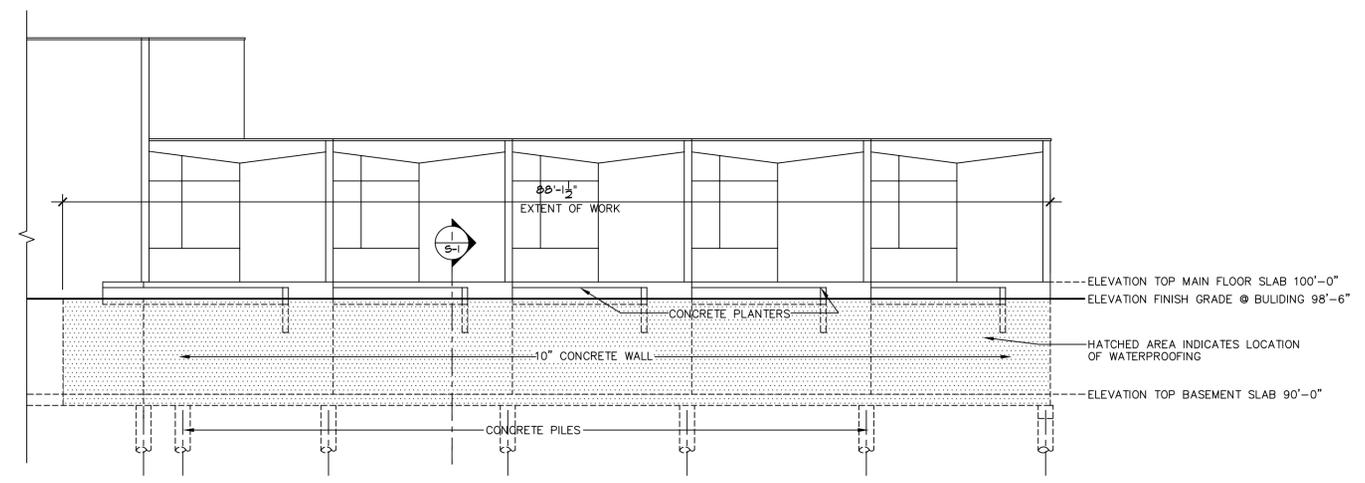

ELEVATION A -LOCATION OF EXCAVATION & WATERPROOFING OF NORTH BASEMENT WALL
 SCALE: 1/8" = 1'-0"

NO.	REVISION/DESCRIPTION	BY	DATE
SEALS			

DRAWN BY MMK	CHECKED BY	APPROVED
DATE 2003.08.14	USER APPROVAL	

CITY OF WINNIPEG
 PLANNING, PROPERTY &
 DEVELOPMENT DEPARTMENT
 CIVIC ACCOMMODATIONS DIVISION
 300 - 65 GARRY ST. R3C 4K4

PROJECT
 ST. VITAL LIBRARY
 6 FERMOR AVENUE

SHEET TITLE
 EXCAVATION &
 WATERPROOFING
 OF NORTH BASEMENT WALL

SCALE AS NOTED	PROJECT NO. 2003-014	SHEET NO. S-1
-------------------	-------------------------	------------------