


TENDER No. 48 - 2003

# HAZEL DELL AVENUE - FROM ROCH ST. TO WATT ST.

L = 360m W = 7.6m A = 2700m<sup>2</sup>

TYPE - REHABILITATION - MAJOR

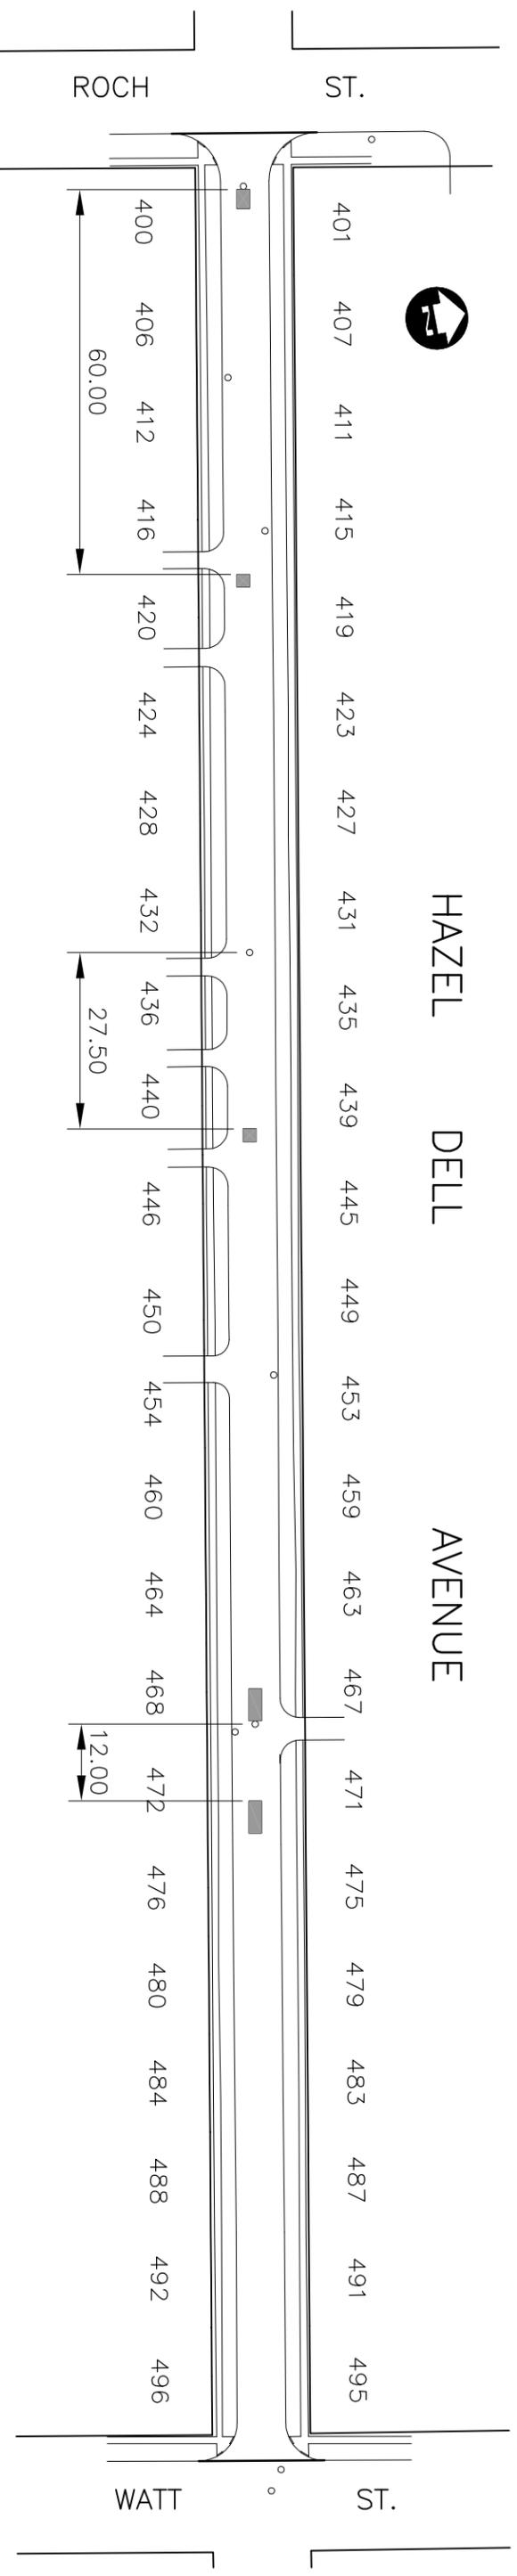

■ EXTERNAL POINT REPAIRS DONE BY OTHERS

- NOTES:
- EXISTING CONCRETE PAVEMENT
  - ALL CURB TO BE REPLACED (720 lm)
  - ALL EXISTING SIDEWALK IS 1.2m WIDE AND TO BE REPLACED WITH 1.5m WIDE
  - AVERAGE ASPHALT THICKNESS 90mm
  - 13% OF SLABS TO BE REHABILITATED
  - 15% OF JOINTS TO BE REHABILITATED



FEBRUARY 2003

2003 RESIDENTIAL STREET RENEWAL PROGRAM

HAZEL DELL AVENUE  
REHABILITATION

PROJ. NO.

02-1076-01

FIG. NO.

R-1