


BRISBANE AVENUE

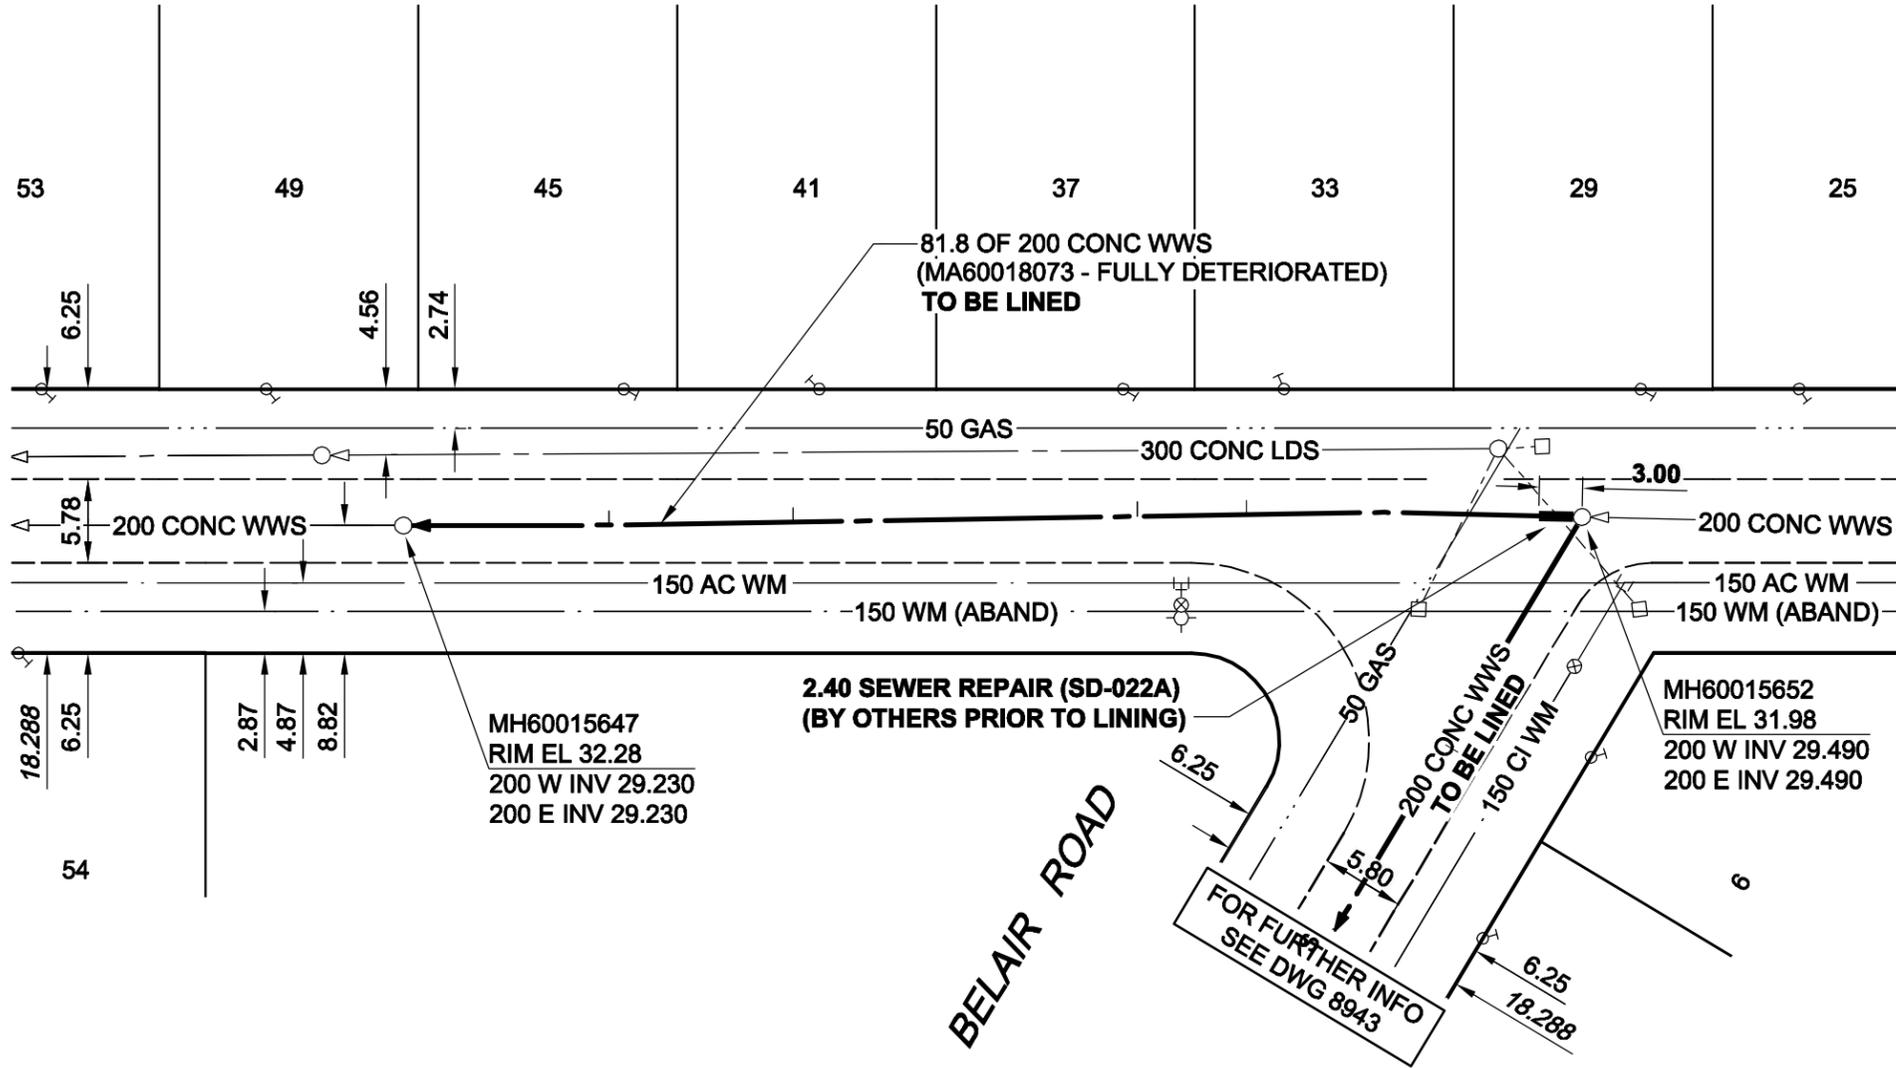

SEWER JUNCTION INFORMATION*

REF. MH	DIST FROM REF. MH	SIZE	CLOCK AT
MH60015652	23.30	150Ø	03
MH60015652	30.90	150Ø	02
MH60015652	54.80	150Ø	02
MH60015652	67.60	150Ø	02

*JUNCTION INFORMATION FROM VIDEO INSPECTION

MH60015647
RIM EL 32.28
200 W INV 29.230
200 E INV 29.230

MH60015652
RIM EL 31.98
200 W INV 29.490
200 E INV 29.490

BELAIR ROAD

WARNING

IF POWER EQUIPMENT OR EXPLOSIVES ARE TO BE USED FOR EXCAVATION ON THIS PROJECT, THE CONTRACTOR MUST:
1) NOTIFY THE GAS COMPANY OF THE PROPOSED LOCATION OF EXCAVATION.
2) TAKE PRECAUTION TO AVOID DAMAGE TO GAS COMPANY INSTALLATIONS.
SEE PROVINCIAL REGULATION 140/92 FOR DETAILS

METRIC
WHOLE NUMBERS INDICATE MILLIMETRES
DECIMALIZED NUMBERS INDICATE METRES

AECOM
Certificate of Authorization
AECOM Canada Ltd.
No. 4671 Date: 09/07/21

BID OPPORTUNITY NO. 372-2009

AECOM REVIEW DRAFT CHK WJd

LOCATION APPROVED UNDERGROUND STRUCTURES

SUPR. U/G STRUCTURES COMMITTEE	DATE

NOTE:
LOCATION OF UNDERGROUND STRUCTURES AS SHOWN ARE BASED ON THE BEST INFORMATION AVAILABLE. BUT NO GUARANTEE IS GIVEN THAT ALL EXISTING UTILITIES ARE SHOWN OR THAT THE GIVEN LOCATIONS ARE EXACT. CONFIRMATION OF EXISTENCE AND EXACT LOCATION OF ALL SERVICES MUST BE OBTAINED FROM THE INDIVIDUAL UTILITIES BEFORE PROCEEDING WITH CONSTRUCTION.

NO.	REVISIONS	YY/MM/DD	BY
0	ISSUED FOR CONSTRUCTION	09/07/21	KMB

AECOM		© 2009 AECOM Canada Ltd. All Rights Reserved. This document is protected by copyright law and may not be used, reproduced or modified in any manner or for any purpose except with the written permission of AECOM Canada Ltd. ("AECOM") or a party to which its copyright has been assigned. AECOM accepts no responsibility, and denies any liability whatsoever, to any party that uses, reproduces, modifies, or relies on this document without AECOM's express written consent.	
DESIGNED BY	ALD	CHECKED BY	PL
DRAWN BY	GDL	APPROVED BY	BRYAN WEBER
HOR. SCALE	1:500	RELEASED FOR CONSTRUCTION	KZ
VERT. SCALE	N/A	DATE	JULY 21/09
DATE	09/07/21	DATE	JULY 21/09

PROFESSIONAL'S SEAL
ISSUED FOR CONSTRUCTION WAS SEALED BY
C. C. MACEY AND DATED 09/07/21
CONSULTANT DRAWING NO. D265-244-01_01-C-1010_RX.dwg

THE CITY OF WINNIPEG WATER AND WASTE DEPARTMENT

2009 WASTE WATER SEWER RENEWALS BY CIPP LINING CONTRACT 16

BRISBANE AVENUE
41m E OF MARSHALL BAY TO BELAIR ROAD

SHEET 10 OF 52	REV 0
CITY DRAWING NUMBER	8947

B SIZE 11" x 17" (279mm x 432mm) PLOT: 7/22/2009 10:10:45 AM FILE NAME: D265-244-01_01-C-1010_RX.dwg Saved By: berarok