


NOTE: CHAINAGES SHOWN ARE ALONG CENTRE LINE OF ROW

WATER SERVICE INFORMATION

ADDRESS	PIPE SIZE & MATERIAL (STREET)	PIPE SIZE & MATERIAL (PROP.)	SHORT & LONG MEASUREMENT	CORP. LOCATION	REMARKS
1006 SELKIRK AVE	20	20	2.74 EWL OF FOOTING	1.52 W OF S/C	RECONNECT SERVICE
RESIDENTIAL	CU	CU	43.59 WWL OF BATTERY		
* 1003 SELKIRK AVE	16	12	1.34 WEL OF HOUSE	0.3 W CS	RENEW TO PL WITH 20 CU WYED W/ 1001 (SEPARATE SERVICES)
RESIDENTIAL	LEAD	LEAD	43.28 WWL BATTERY ST		
1002 SELKIRK AVE	25	25	5.5 E WLL	0.3 E OF S/C	RECONNECT SERVICE
RESIDENTIAL	CU	CU	-		
* 1001 SELKIRK AVE	16	12	1.34 WEL OF HOUSE	0.3 W CS	RENEW TO PL WITH 20 CU WYED W/ 1003 (SEPARATE SERVICES)
RESIDENTIAL	LEAD	LEAD	43.28 WWL BATTERY ST		
1000/998 SELKIRK AVE	20	20	1.37 WEL HOUSE	0.3 W OF S/C	RECONNECT SERVICE
RESIDENTIAL	CU	CU	2.9 WWL BATTERY		
* 997 SELKIRK AVE	12	12	3.84 EWL HOUSE	0.3 W OF S/C	RENEW SERVICE
RESIDENTIAL	LEAD	LEAD	28.65 WWL OF BATTERY		
* 993 SELKIRK AVE	12	12	3.4 W ELL	1.52 E OF S/C	RENEW SERVICE
RESIDENTIAL	LEAD	LEAD	-		
* 991 SELKIRK AVE	12	12	7.25 NSL OF HOUSE	1.83 S OF S/C	RENEW SERVICE
RESIDENTIAL	LEAD	LEAD	7.92>NNL OF SELKIRK		
989 SELKIRK AVE	20	20	3.66 SNL OF BLDG	OPP S/C	RECONNECT SERVICE
RESIDENTIAL	CU	CU	16.76>NNL OF SELKIRK		
988 SELKIRK AVE	20	20	2.4 WEBL	39.4 E MLV@BATTERY	RECONNECT SERVICE
RESIDENTIAL	CU	CU	-		
987 SELKIRK AVE	20	20	2.29 WEL OF HOUSE	OPP S/C	RECONNECT SERVICE
RESIDENTIAL	CU	LEAD	13.41 EEL OF BATTERY		
* 985 SELKIRK AVE	16	12	OPP WL OF HOUSE	3.66 W OF S/C	RENEW SERVICE
RESIDENTIAL	LEAD	LEAD	17.68 EEL OF BATTERY		
* 983 SELKIRK AVE	12	12	2 E WPL	0.3 W OF S/C	RENEW SERVICE
RESIDENTIAL	LEAD	LEAD	25.91 EEL OF BATTERY		
981 SELKIRK AVE	20	12	E/EWL	0.1 W OF CS	RECONNECT SERVICE
RESIDENTIAL	CU	LEAD	1.2 W/EPL		
980/982 SELKIRK AVE	20	20	3.05 EWL HOUSE	OPP S/C	RECONNECT SERVICE
RESIDENTIAL	CU	CU	34.75 EEL BATTERY		
* 979 SELKIRK AVE	12	20	0.6 W E BL	-	RENEW SERVICE
RESIDENTIAL	LEAD	CU	1.5 W E LL		
978 SELKIRK AVE	20	20	1.98 EWL OF HOUSE	OPP S/C	RECONNECT SERVICE
RESIDENTIAL	CU	CU	44.5 EEL OF BATTERY		
977 SELKIRK AVE	20	20	0.71 E/WBL	OPP S/C	RECONNECT SERVICE
RESIDENTIAL	CU	CU	3.99 E/WPL		
976 SELKIRK AVE	20	20	1.07 WWL OF HOUSE	0.3 W S/C	RECONNECT SERVICE
RESIDENTIAL	CU	CU	53.83 EEL BATTERY		
975 SELKIRK AVE	20	-	3.3 W ELL	OPP S/C	RECONNECT SERVICE
RESIDENTIAL	CU	-	47.24 W 1ST FH EEL BATTER		
135 BATTERY ST	20	20	0.61 WWL MAIN FOUNDATION	0.76 E OF S/C	RECONNECT SERVICE
RESIDENTIAL	CU	CU	8.23 EEL OF BATTERY		

* SERVICES TO BE RENEWED TO R

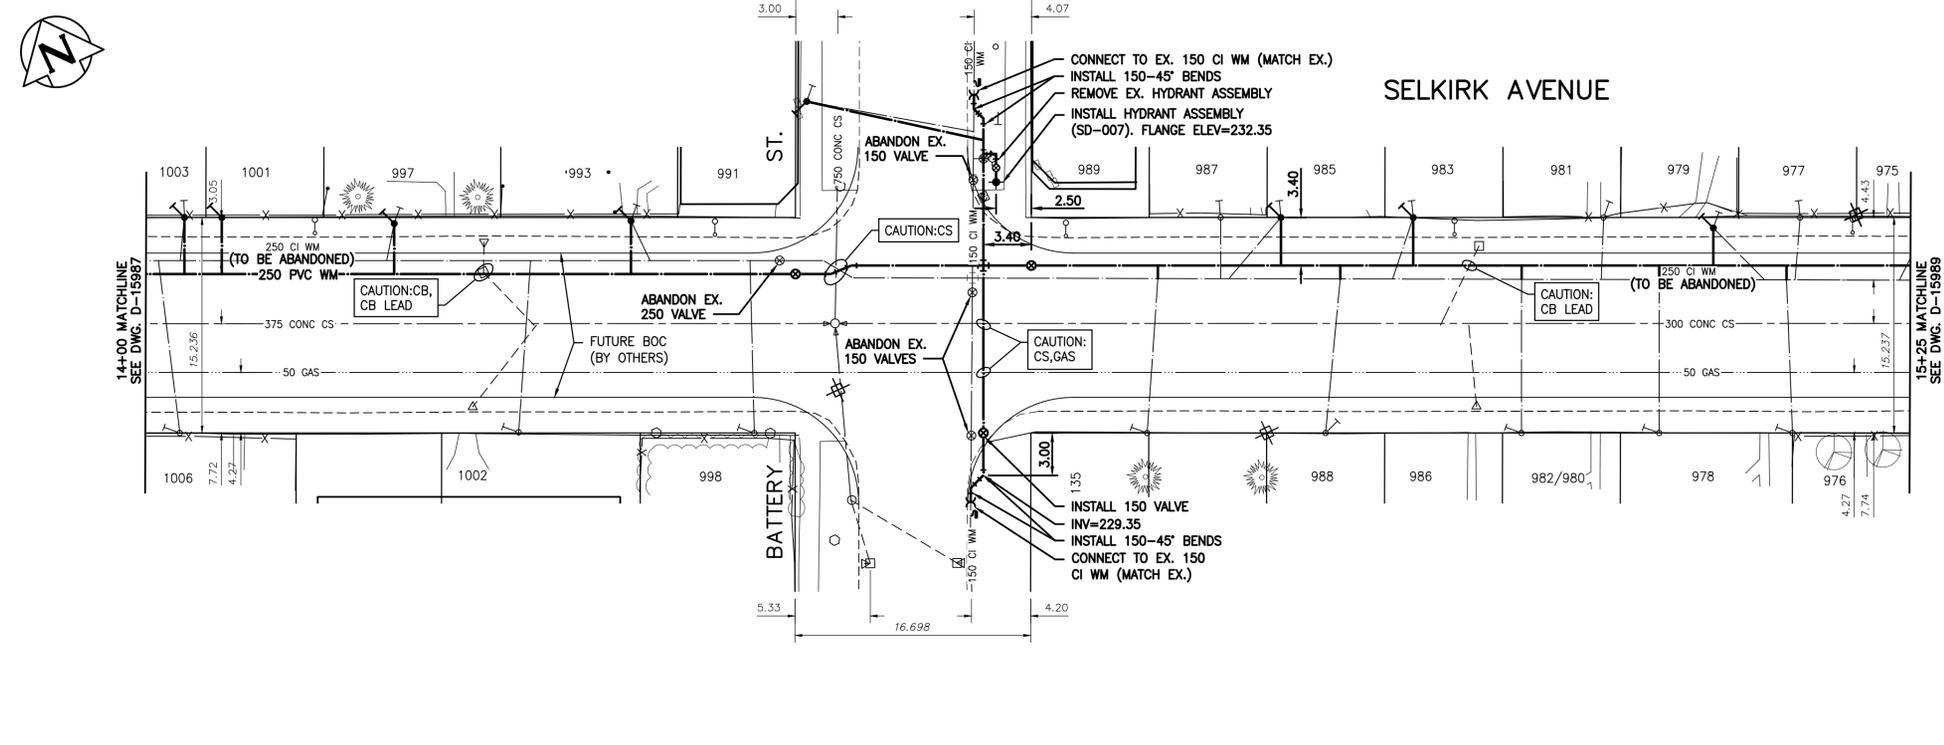

NOTE: VALVES TO BE INSTALLED COUNTER-CLOCKWISE TO CLOSE

FOR INDEX SEE D-15983

ENGINEERS GEOSCIENTISTS MANITOBA
 Certificate of Authorization
 Stantec Consulting Ltd.
 No. 1301

LOCATION APPROVED UNDERGROUND STRUCTURES

SUPV. U/G STRUCTURES COMMITTEE DATE

NOTE:
 LOCATION OF UNDERGROUND STRUCTURES AS SHOWN ARE BASED ON THE BEST INFORMATION AVAILABLE BUT NO GUARANTEE IS GIVEN THAT ALL EXISTING UTILITIES ARE SHOWN OR THAT THE GIVEN LOCATIONS ARE EXACT. CONFIRMATION OF EXISTENCE AND EXACT LOCATION OF ALL SERVICES MUST BE OBTAINED FROM THE INDIVIDUAL UTILITIES BEFORE PROCEEDING WITH CONSTRUCTION.

B.M. 25-11	N.W. Cor. Arlington St. & Selkirk Ave., Tblt. in S. Conc.
ELEV. 232.212m	Foundation of King Edward Community School, 0.5 m W. & 0.1 m below Tyndal Stone of the most S. Ely. Cor. of School.
03	ISSUED FOR TENDER 2021.04.09 RS
02	ISSUED FOR 66% REVIEW 2021.03.19 RS
01	ISSUED FOR 30% REVIEW 2021.03.05 RS
NO.	REVISIONS DATE BY

Stantec

DESIGNED BY RS CHECKED BY RS

DRAWN BY SC APPROVED BY RS

SCALE:
 HORIZONTAL 1:250
 VERTICAL 1:50

DATE 2019.01.15

RELEASED FOR CONSTRUCTION

ENGINEER'S SEAL

CONSULTANT DRAWING NUMBER
 C-205

TENDER NUMBER: 198-2021

THE CITY OF WINNIPEG
 WATER AND WASTE DEPARTMENT
 ENGINEERING DIVISION

2021 WATERMAIN RENEWALS
 CONTRACT 6
 SELKIRK AVENUE
 400 E OF McPHILLIPS STREET TO
 525 E OF McPHILLIPS STREET

SHEET 07 OF 14
 CITY DRAWING NUMBER
 D-15988

