




1 MAIN AT PIONEER PLAZA - SECTION
L2.2 SCALE : 1:25

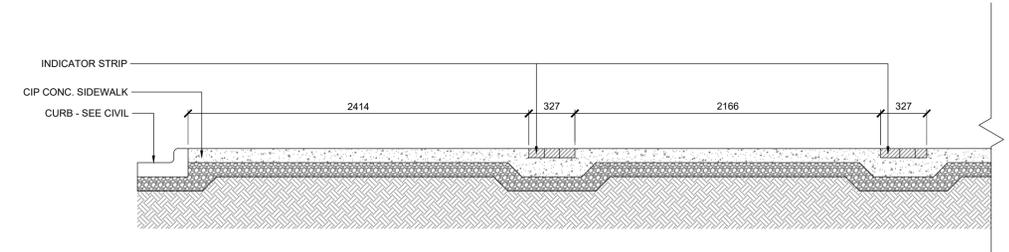


4 MAIN AT PIONEER SIDEWALK - SECTION
L2.2 SCALE : 1:25

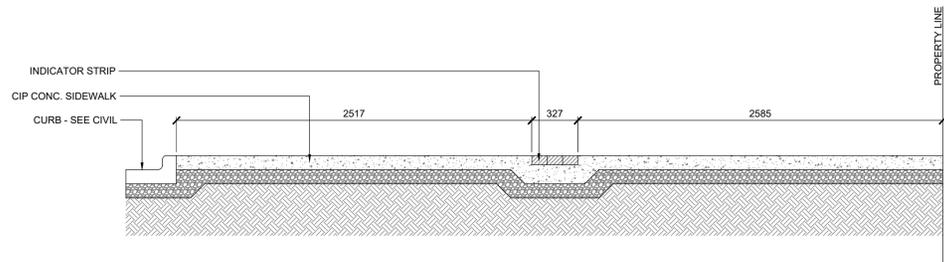


2 MAIN B/T PIONEER & WILLIAM STEVENSON SIDEWALK - SECTION
L2.2 SCALE : 1:25

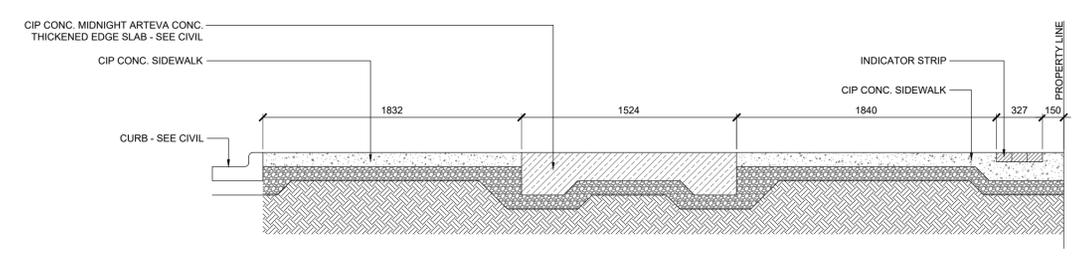


5 PIONEER SIDEWALK - SECTION
L2.2 SCALE : 1:25

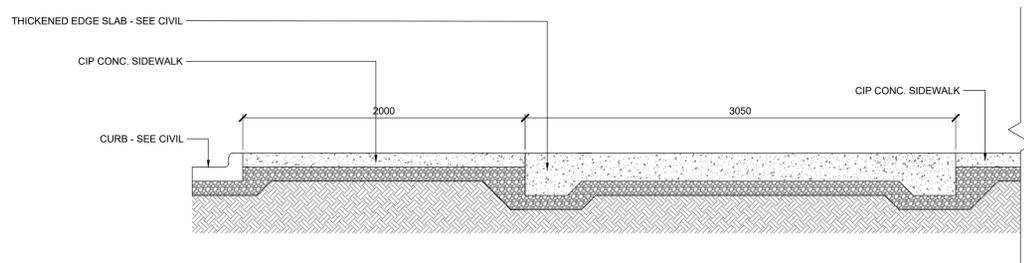


3 PIONEER PLAZA - SECTION
L2.2 SCALE : 1:25

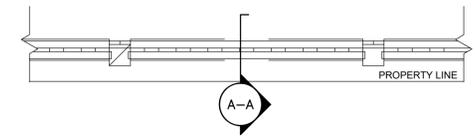


PLAN

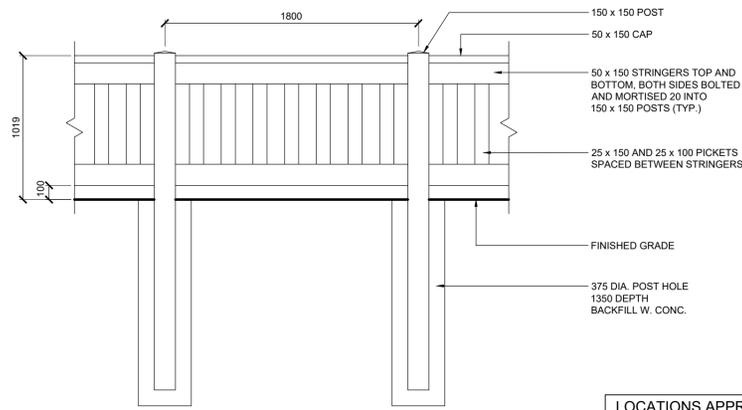


ELEVATION - SIDE FACING PRIVATE PROPERTY

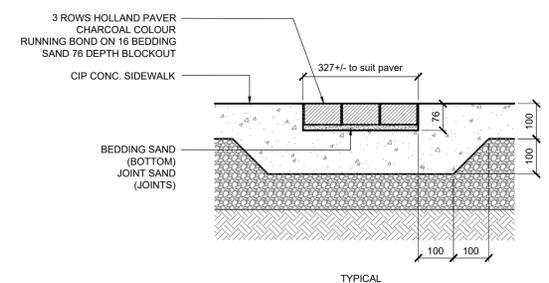

7 TYP. SIDEWALK INDICATOR STRIP
L2.2 SCALE : 1:10

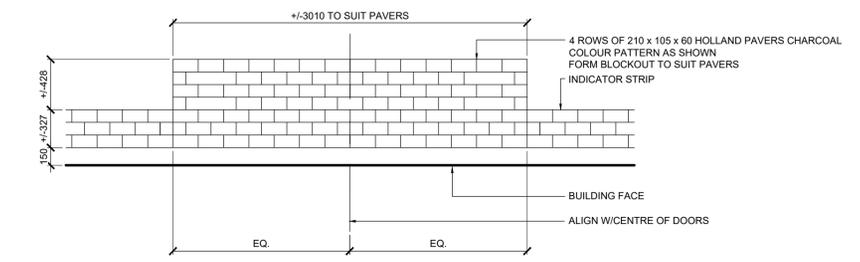

8 BUILDING ENTRY PAVING - PIONEER
L2.2 SCALE : 1:30

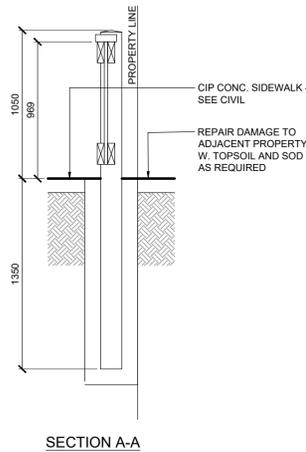

6 PARKING LOT FENCE
L2.2 SCALE : 1:25

LOCATIONS APPROVED UNDERGROUND STRUCTURES		G.M.	ELEV.
SIGNED BY:	DATE		
SUPV UG STRUCTURES			
LOCATION OF UNDERGROUND STRUCTURES AS SHOWN ARE BASED ON THE BEST INFORMATION AVAILABLE BUT NO GUARANTEE IS GIVEN THAT ALL EXISTING UTILITIES ARE SHOWN OR THAT THE GIVEN LOCATIONS ARE EXACT CONFIRMATION OF EXISTANCE AND EXACT LOCATION OF ALL SERVICES MUST BE OBTAINED FROM THE INDIVIDUAL UTILITIES BEFORE PROCEEDING			
A	ISSUED FOR TENDER	09-02-2022	JH
NO.	REVISIONS	DATE	BY

		DESIGNED BY	JH	CHECKED BY	JH
		DRAWN BY	SW	APPROVED BY	GM
HOR SCALE: AS NOTED VERTICAL: AS NOTED		RELEASED FOR CONSTRUCTION		CONSULTANT ACAD DWG. NO. L2.2	

ENGINEER'S SEAL

Alan Manning
Member No. 81
Feb. 9, 2021

CONSULTANT ACAD DWG. NO. L2.2

THE CITY OF WINNIPEG
PUBLIC WORKS DEPARTMENT
ENGINEERING SERVICES DIVISION

2021-2022 PIONEER, WILLIAM STEVENSON COLONY & ST. MARY RENEWALS PROJECT

CITY DRAWING NUMBER: P-3545-18
SHEET 18 OF 19
BID NO. 807-2021

SECTIONS & DETAILS

FOR TENDER PURPOSES ONLY
NOT FOR CONSTRUCTION

File: P:\2021\21-092 Pioneer & William Stevenson Renewals\07 CAD\21-092 Details HTFC.dwg - Job:L2.2
 P:\2021\21-092 Pioneer & William Stevenson Renewals\07 CAD\21-092 Details HTFC.dwg - Job:L2.2

NOTE: These design documents are prepared solely for the use by the party with whom the design professional has entered into a contract and there are no representations of any kind made by the design professional to any party with whom the design professional has not entered into a contract.