



PLAN - STAGE 3

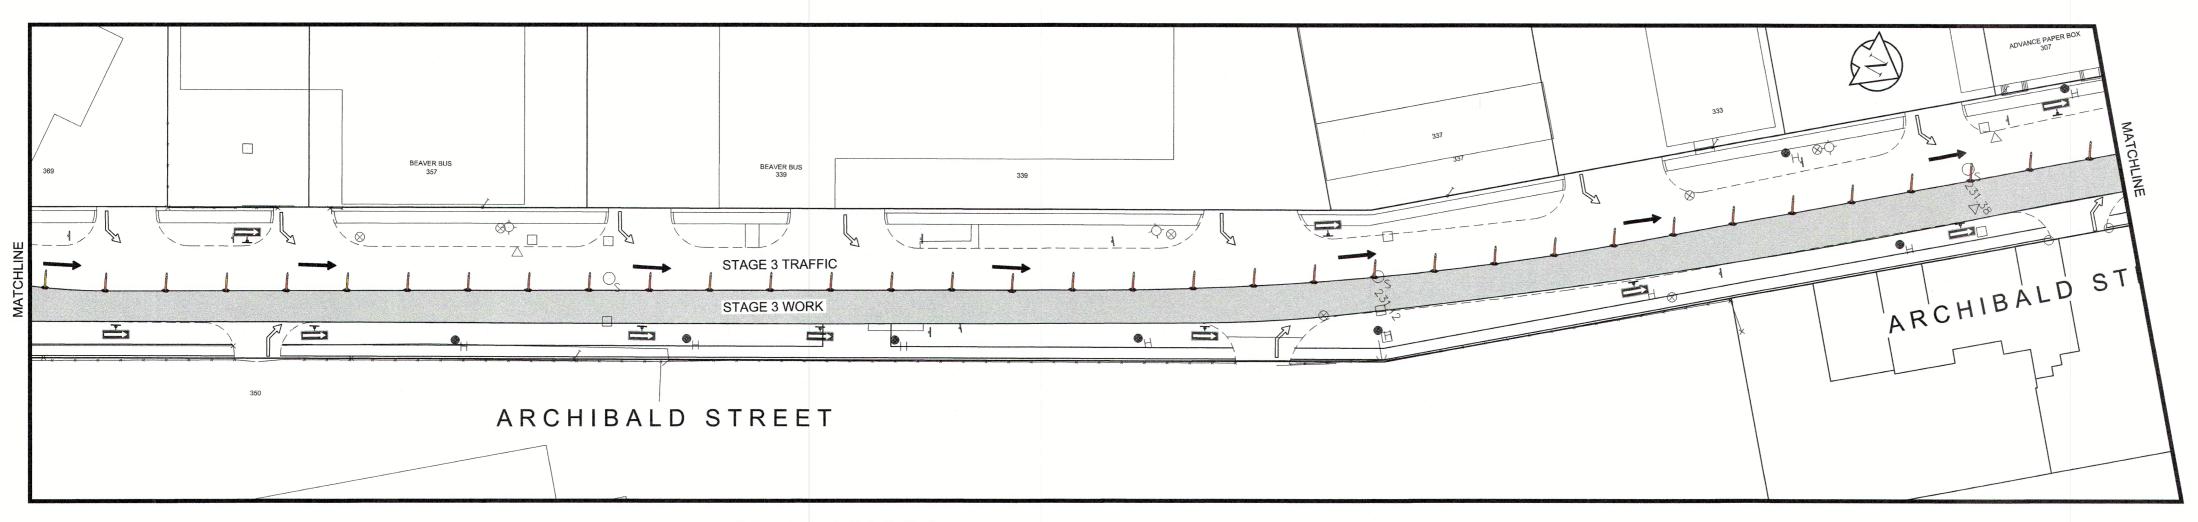

PLAN - STAGE 3

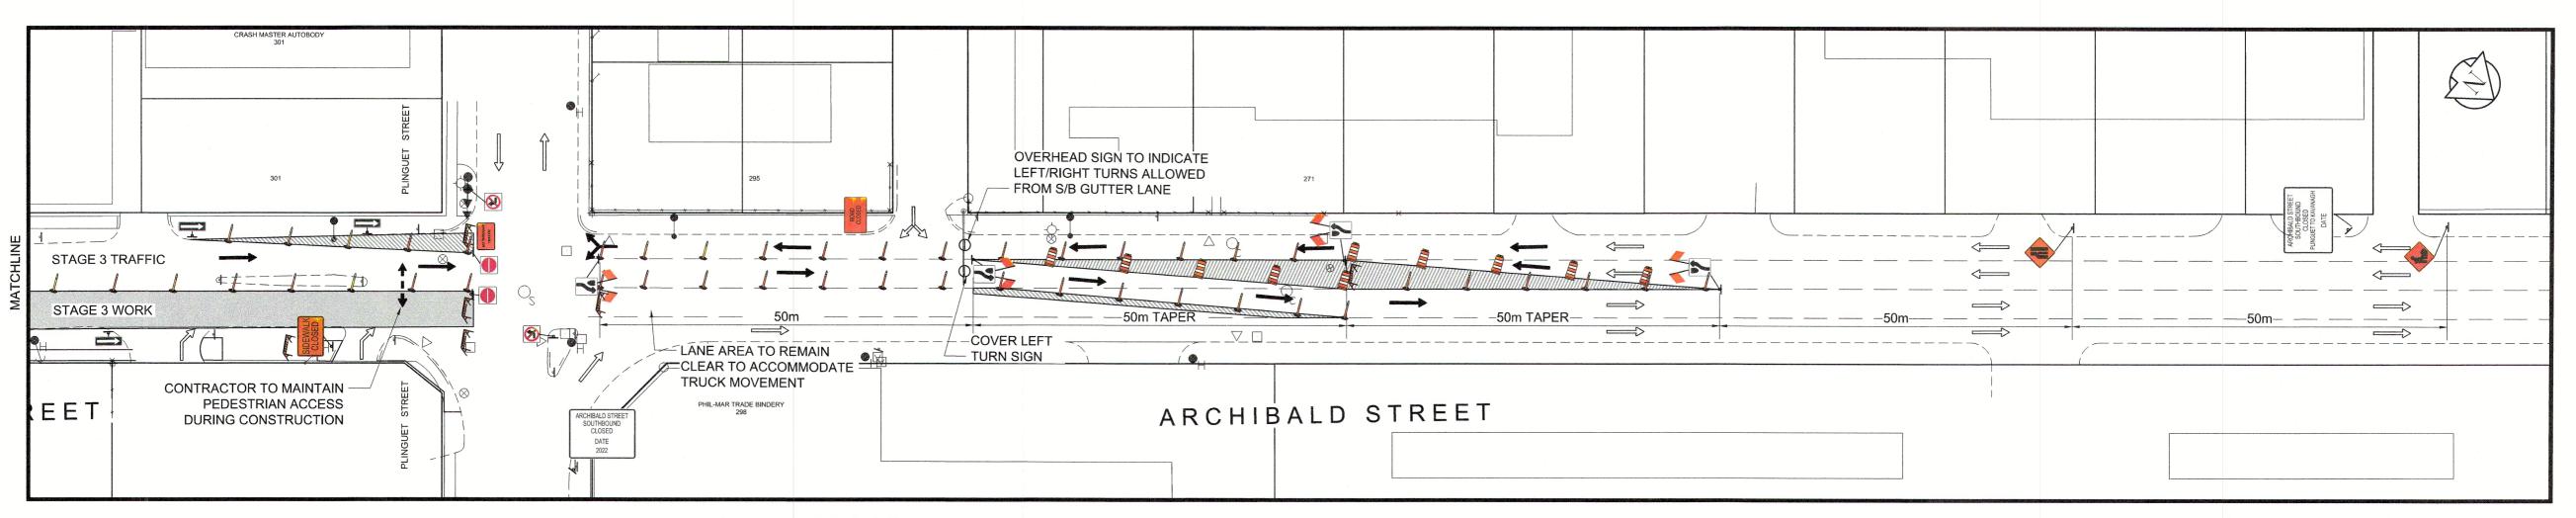

PLAN - STAGE 3

METRIC WHOLE NUMBERS INDICATE MILLIMETRES
DECIMALIZED NUMBERS INDICATE METRES

ENGINEERS
GEOSCIENTISTS
MANITOBA Certificate of Authorization AECOM Canada Ltd. No. 4671 Date: Feb 10/22

ALL TEMPORARY SIGNAGE AND TRAFFIC CONTROL TO BE IN ACCORDANCE WITH THE LATEST EDITION OF THE MANUAL OF TEMPORARY TRAFFIC CONTROL ON CITY

- STREETS. 2. CONTRACTOR TO MAINTAIN VEHICLE ACCESS TO ALL SIDE STREETS, PRIVATE APPROACHES AT ALL TIMES. ANY DISRUPTION TO BE APPROVED BY THE CONTRACT ADMINISTRATOR AND CONTRACTOR TO ADVISE OWNER.
- 3. CONTRACTOR TO RESTRICT PARKING ON ARCHIBALD STR 4. ALL WINNIPEG TRANSIT STOPS TO BE MAINTAINED DURIN

PROVED BY THE CONTRACT		
REET WHERE REQUIRED. NG CONSTRUCTION.		
	0	ISSUED F
		IOOUED E

SHERIKATOTOTOTOTO	B.M. ELEV.						ENGINEER'S SEAL	
					A		COM	R.T.
and and an area of the second					DESIGNED BY	RTC	CHECKED BC	CUNNINGH Member
NACIONAL DESCRIPTION OF THE PARTY OF THE PAR					DRAWN BY	PAAP	APPROVED BY	PROFESS 10
and the second					HOR, SCALE:	AS SHOWN	RELEASED FOR	- Andreadad
NO STATE OF	0	ISSUED FOR TENDER	02/10/2022	RC	VERTICAL:	AC SHOWN	CONSTRUCTION BY:	
	A	ISSUED FOR REVIEW	01/20/2022	RC				CONSULTANT DRAW
and the second second	NO.	REVISIONS	DATE	BY	DATE	2022/01/20	DATE	CT-14

CUNNINGHAM Member CONSULTANT DRAWING NO.

CT-14

THE CITY OF WINNIPEG PUBLIC WORKS DEPARTMENT Winnipeg PUBLIC WOLLSON ENGINEERING DIVISION

2019-2022 ARCHIBALD STREET PAVEMENT RENEWALS

CITY DRAWING NUMBER P-3529-56

2022 ARCHIBALD STREET PAVEMENT REHABILITATION ALLEY NORTH OF KAVANAGH STREET TO PLINGUET STREET CONSTRUCTION STAGING AND TRAFFIC MANAGEMENT - STAGE 3