


CHECK PRINT

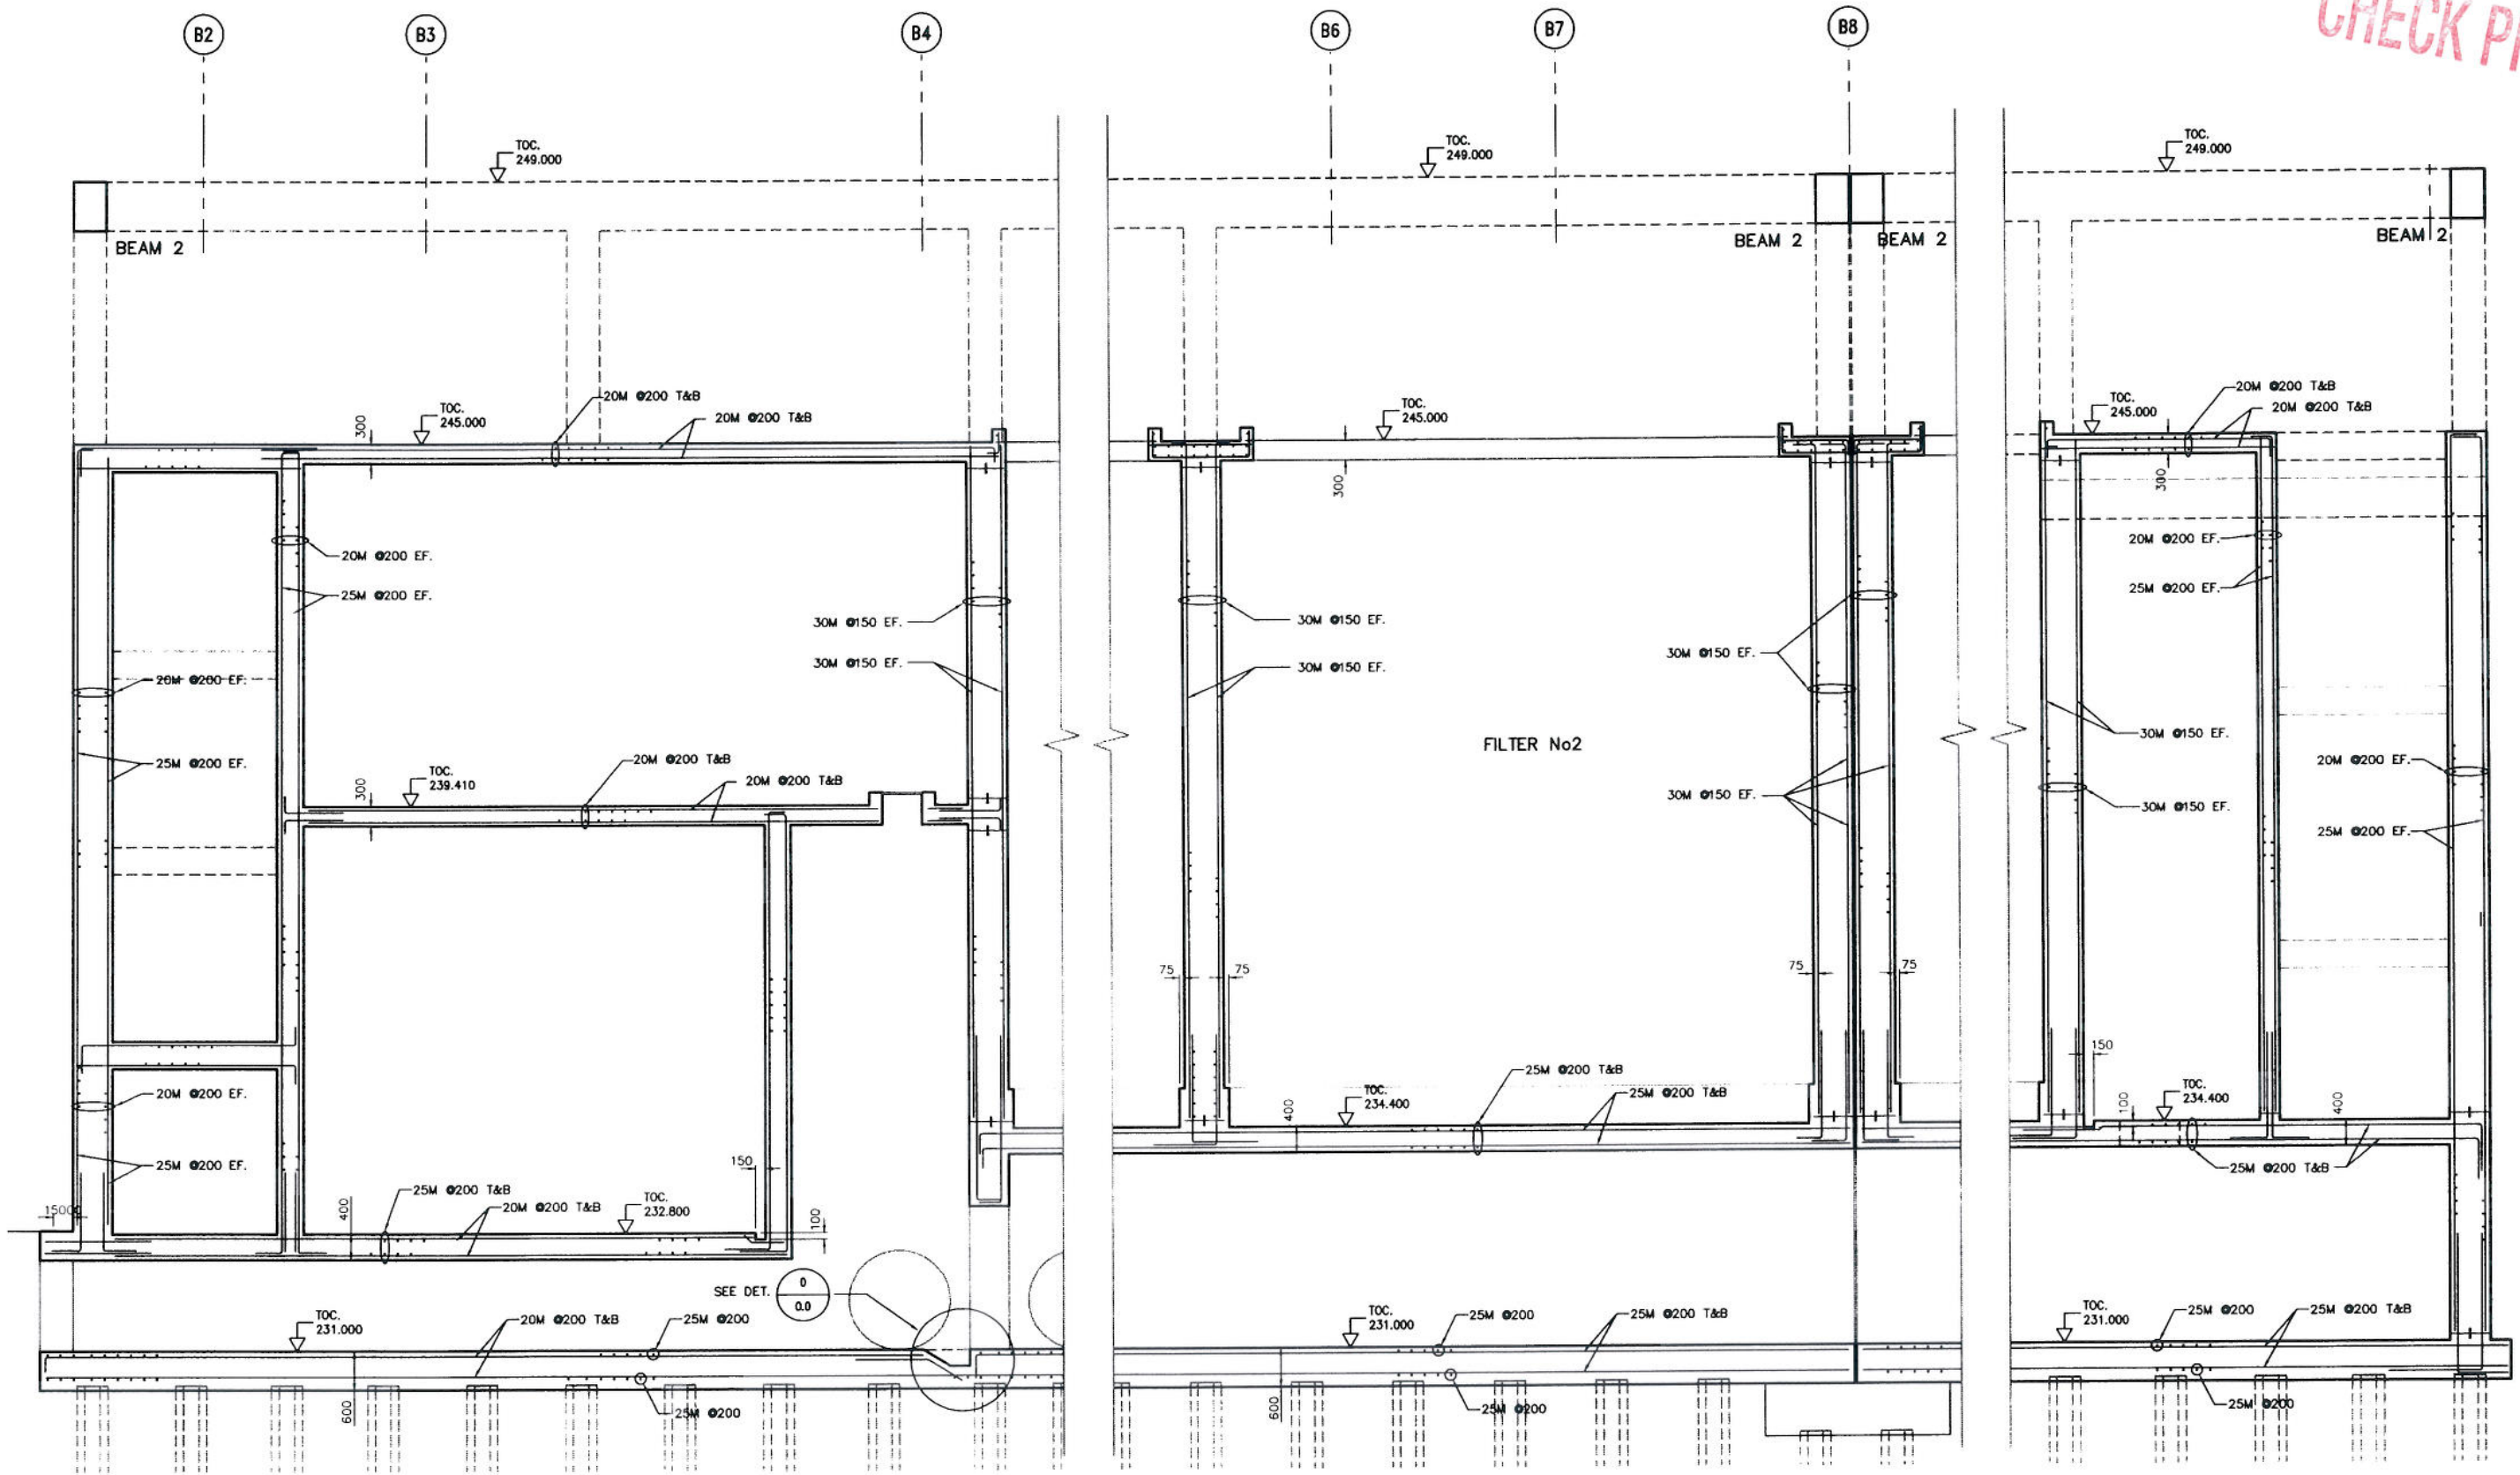

A SECTION
S0101 1:50



B.M. ELEV.			ENGINEER'S SEAL PRELIMINARY NOT FOR CONSTRUCTION			
	DESIGNED BY	CHECKED BY		WATER TREATMENT PLANT FILTRATION		CITY FILE NUMBER
	DRAWN BY PM	APPROVED BY				SHEET 1 OF
	SCALE: 1:50	RELEASED FOR CONSTRUCTION BY:		STRUCTURAL FILTRATION AREA SECTION		CITY DRAWING NUMBER
NO. REVISIONS	DATE	DATE 2005/08/10	DATE	CONSULTANT DRAWING NO. WF-S0201		