


CHECK PRINT

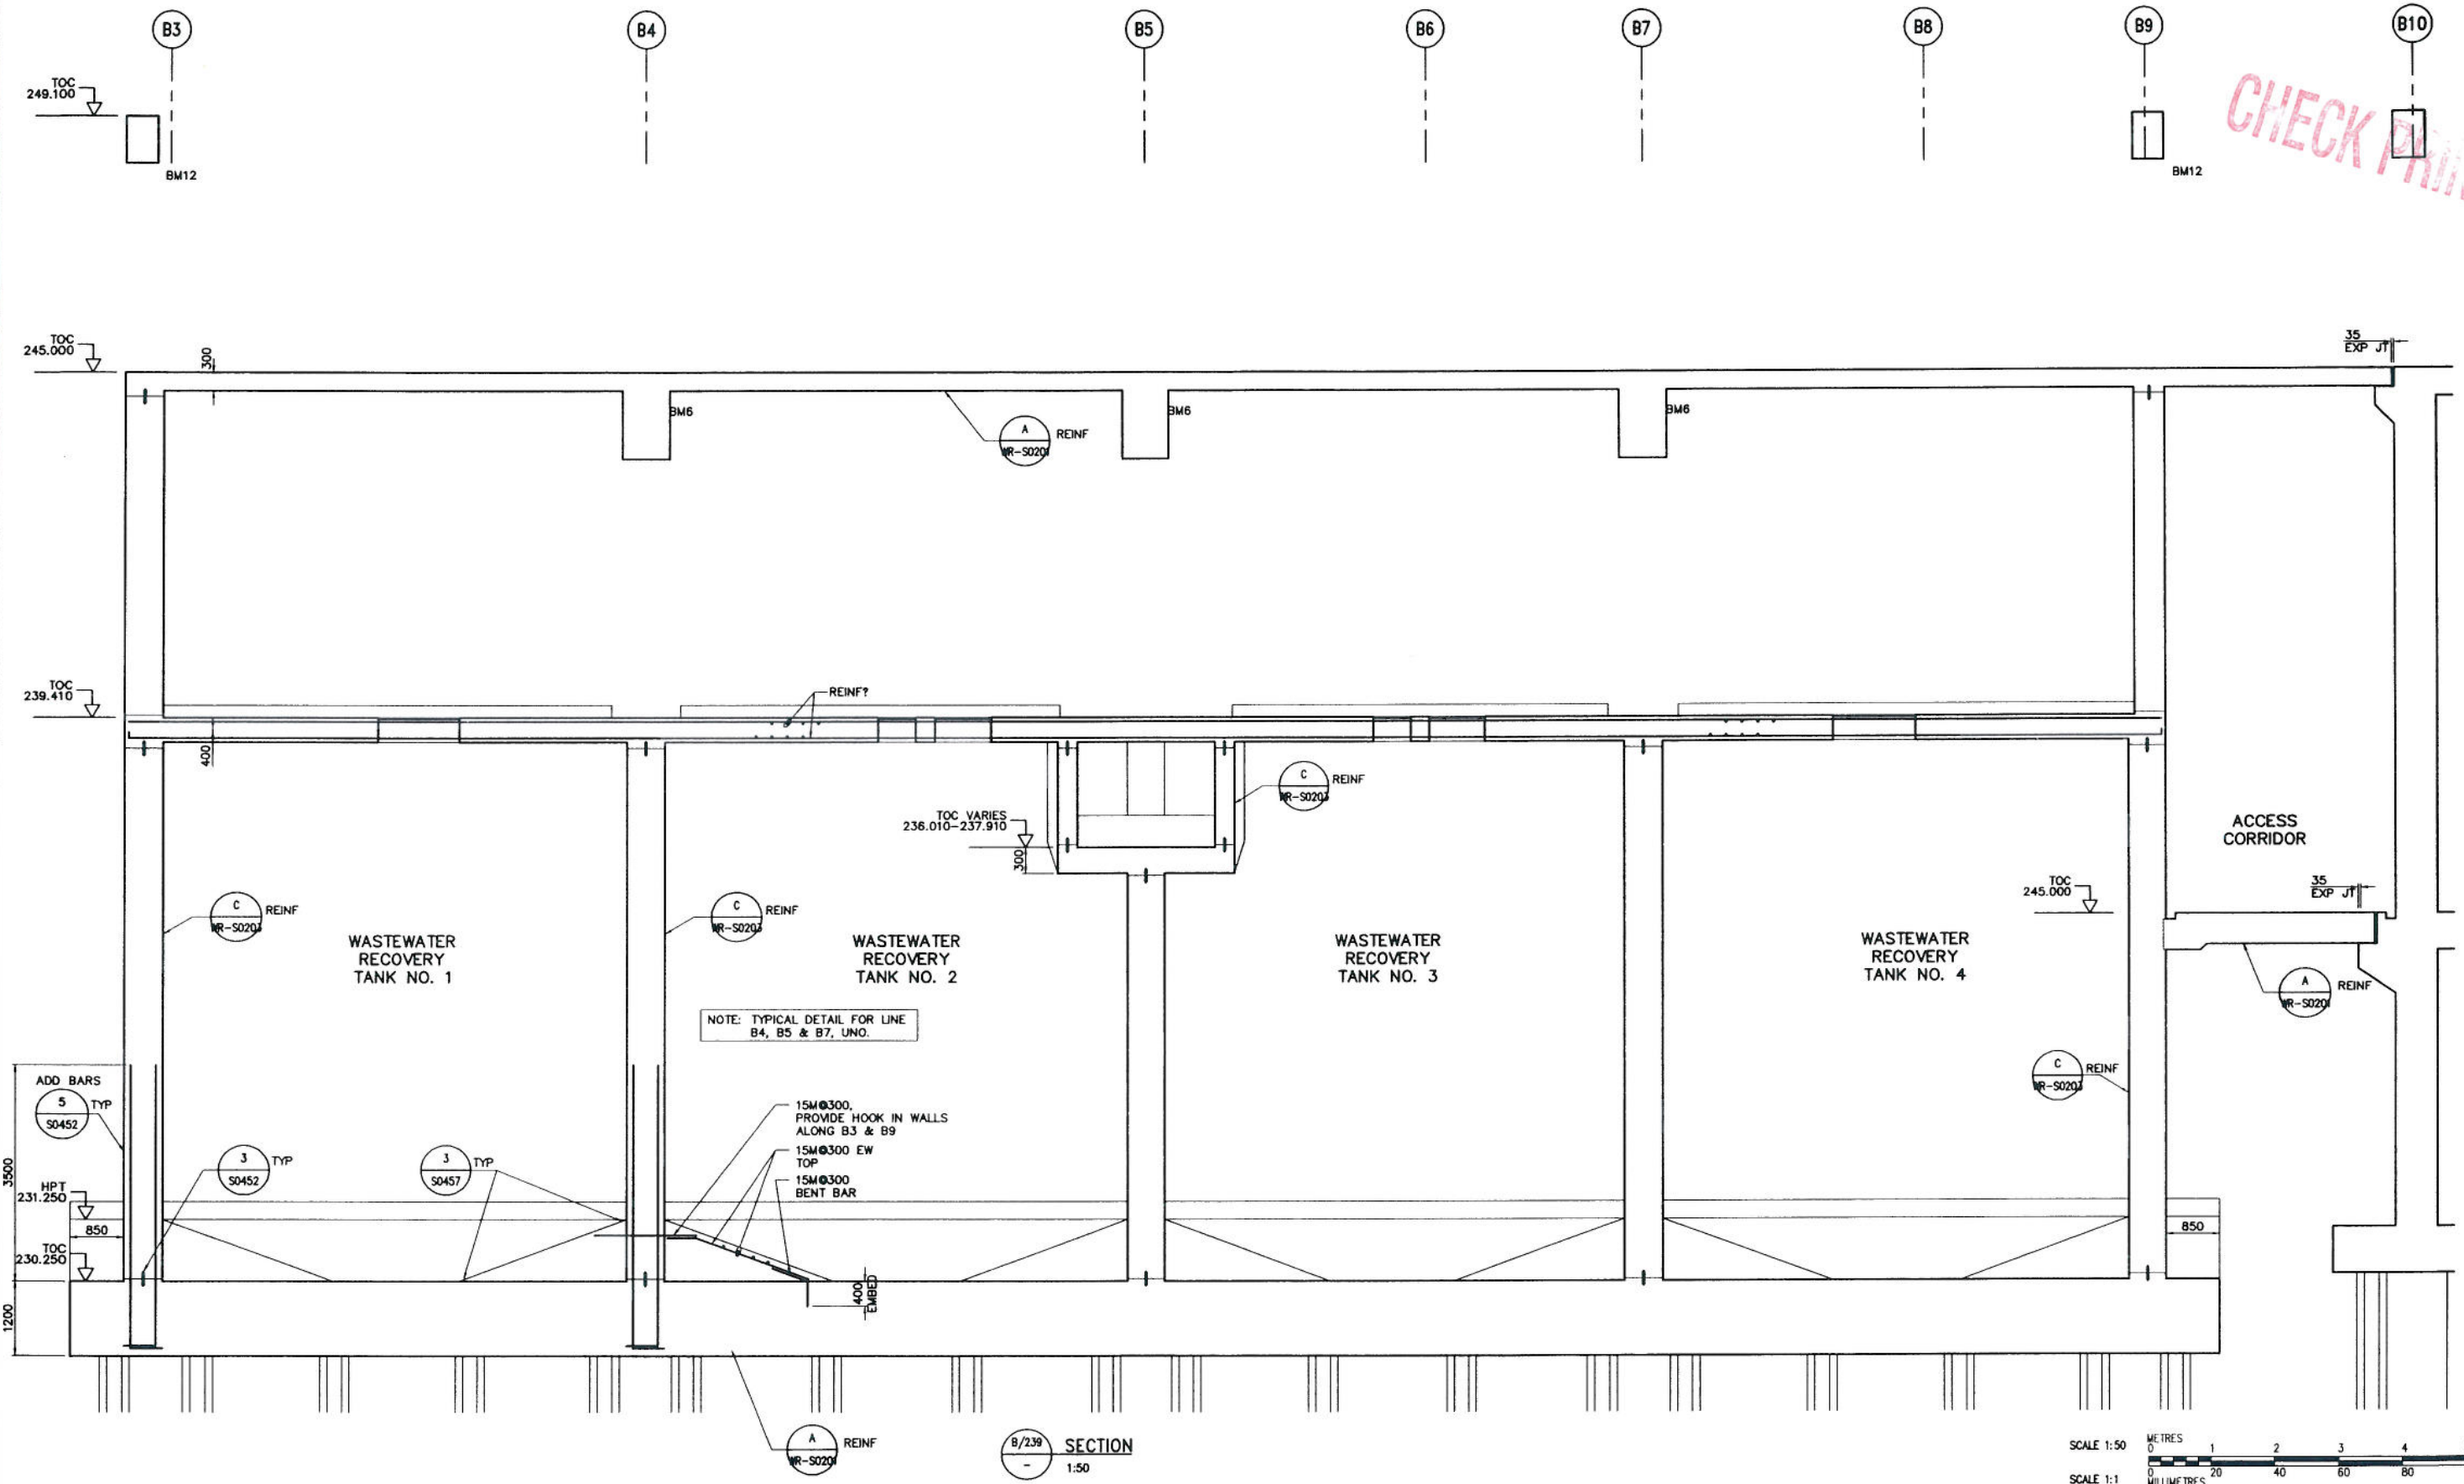

NO.	REVISIONS	DATE	BY

DESIGNED BY	CHEKED BY
DRAWN BY RRL	APPROVED BY
SCALE: 1:50	RELEASED FOR CONSTRUCTION BY:
DATE 2005/08/10	DATE

ENGINEER'S SEAL
PRELIMINARY
NOT FOR CONSTRUCTION
CONSULTANT DRAWING NO. WR-S0202

THE CITY OF WINNIPEG WATER AND WASTE DEPARTMENT ENGINEERING DIVISION	
WATER TREATMENT PLANT RESIDUALS HANDLING	CITY FILE NUMBER SHEET OF CITY DRAWING NUMBER
STRUCTURAL RESIDUALS AREA SECTION	