



3 Type H.9 (Evac. Plan Holder): .25± x 8.5" x 14.35" non-glare clear acrylic w/rev. sub surface text, slot, VHB adhesive. Centre on wall or sidelite 2" from door frame (or as site instructed), 48" AFF. Note: consists of two (2) holders, one (1) Eng., one (1) Fr.

Scale: 1:2

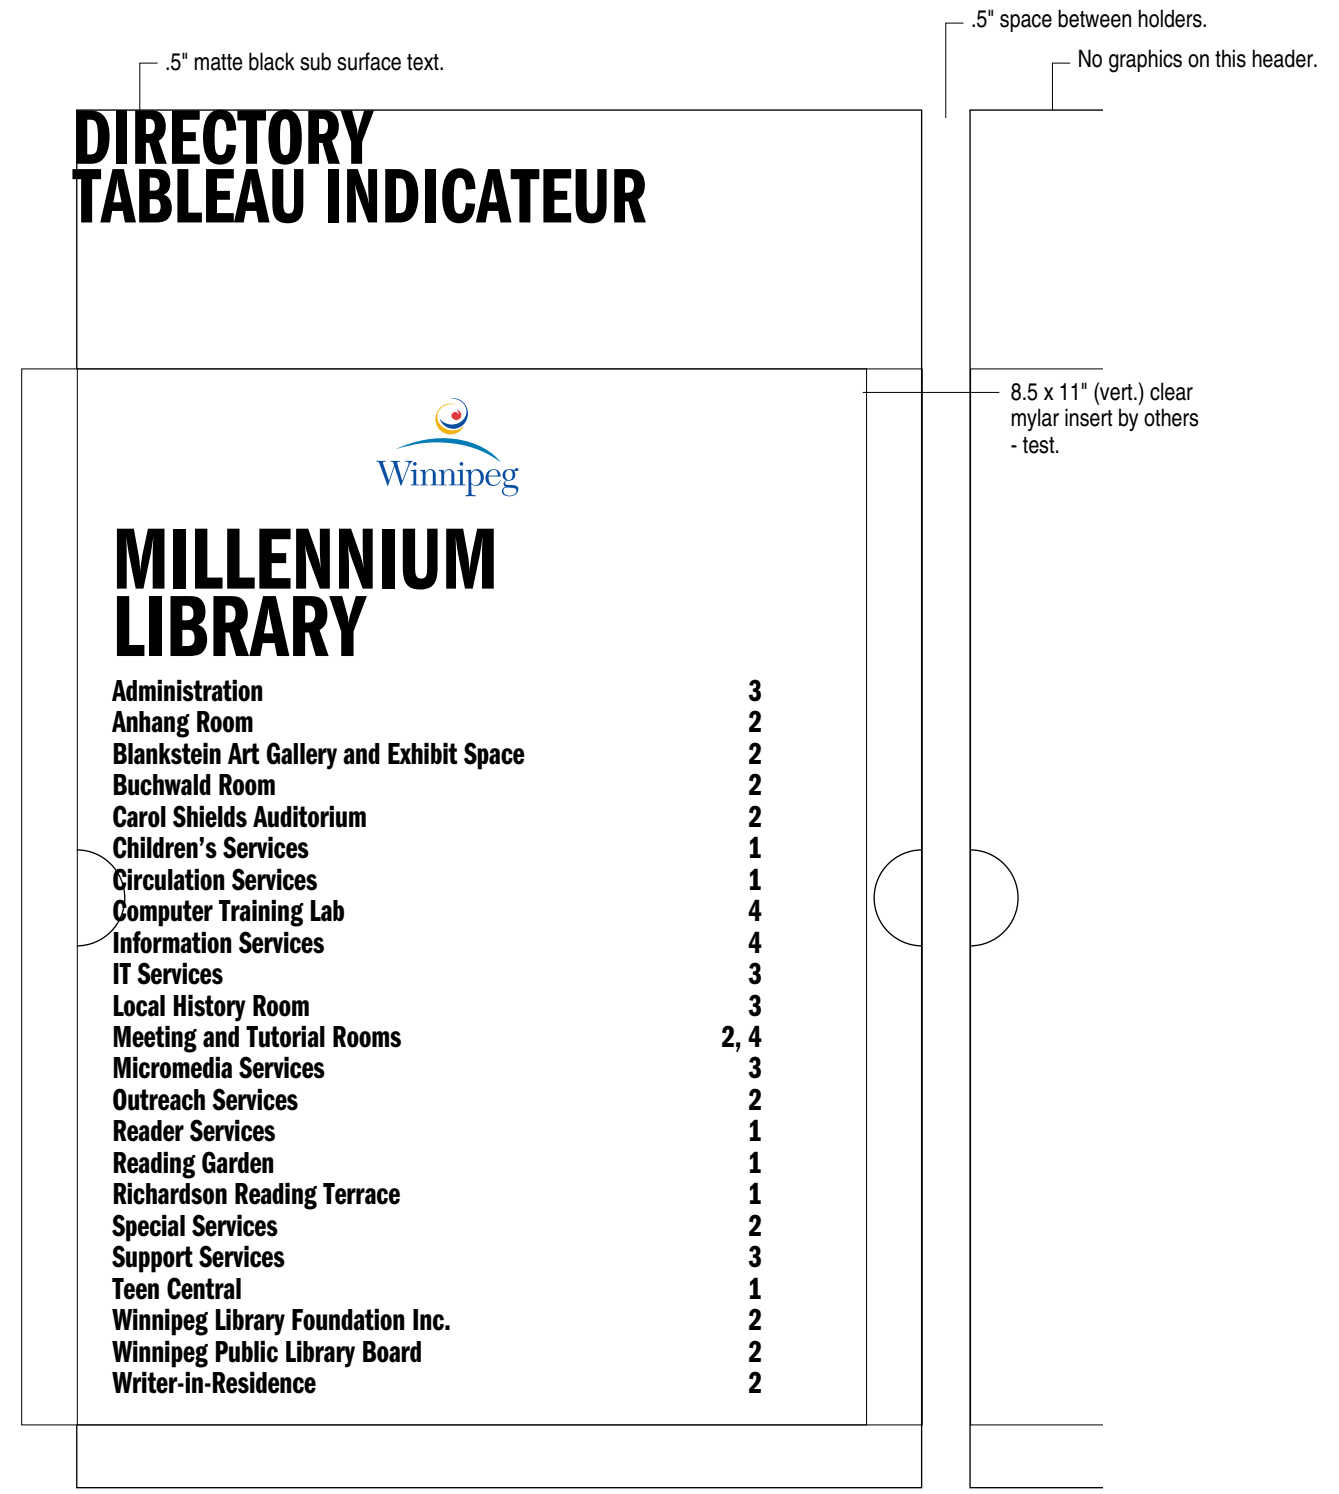

V Type H.9 (Elevator Directory Holder): .25± x 8.5" x 14.35" non-glare clear acrylic w/rev. sub surface text, slot, VHB adhesive. Centre on glass wall between elevator frames (or as site instructed), 48" AFF. 2 signs side by side req'd in each location.

Scale: 1:2

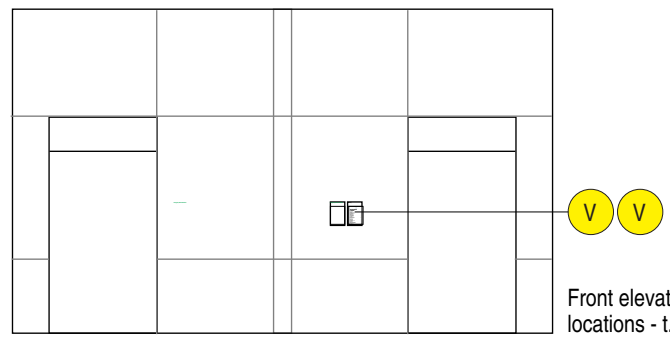

Gallop/Varley	
3574 W 13th Avenue Vancouver, B.C. Canada V6R 2S3	
T 604/736 1895 F 604/736 1896 e gallopvarley@shaw.ca	
This document contains information proprietary to Gallop/Varley and shall not be reproduced or transferred to other documents, or disclosed to others, or used for any purpose other than that for which it is intended without the prior written permission of Gallop/Varley.	
<ol style="list-style-type: none"> 1. Submit FS paper layouts (pen plots). 2. Submit samples as requested. 3. Unless otherwise noted mount all signs centred 48" AFF. 4. Typestyle is ITC Franklin Gothic. 5. Signs may be rough scaled. 	
A 05/09/19 Add Fr.	
Revisions:	
Date: 05/09/15	
Scale: As noted.	
Project No: 707	
Project: Millennium Library Winnipeg MB Sign Program	
Dwg. Title: Evacuation Plan, Directory, Holders	
Sign Type: H	
Dwg. No: H.03	A