
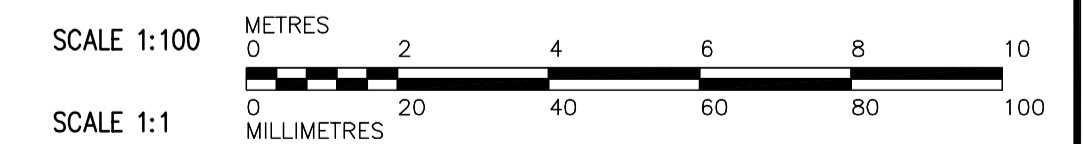


PLAN AT EL 236.400  
1:100

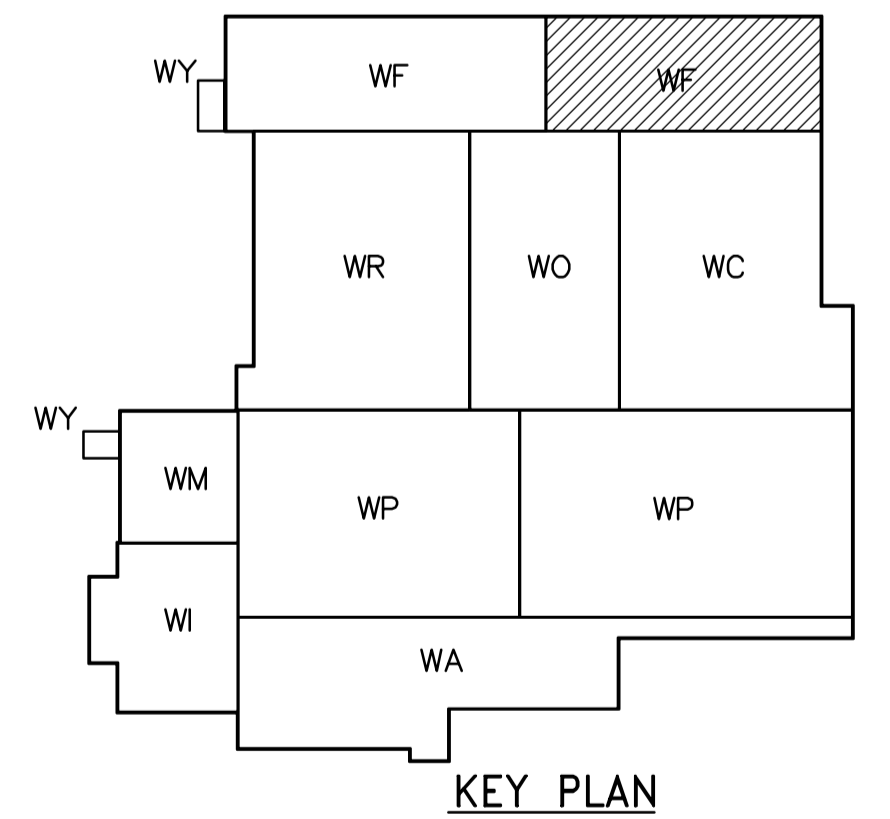

<p><b>APEGN</b> Certificate of Authorization CH2M HILL Canada Ltd. No. 1441 Expiry: April 30, 2006</p>	<p>Frederickson Cooper ARCHITECTS</p>	<p>EarthTech A Tyco International Ltd. Company</p>	ENGINEER'S SEAL	<p><b>THE CITY OF WINNIPEG</b> WATER AND WASTE DEPARTMENT ENGINEERING DIVISION</p>		
			DESIGNED BY: TB/PW		CHECKED BY: LS	ORIGINAL SIGNED BY: P. WOBMA 2006/03/10
			DRAWN BY: EK		APPROVED BY: DJT	
			SCALE: 1:100		RELEASED FOR CONSTRUCTION BY: R. SOROKOWSKI	CONSULTANT DRAWING NO.: WF-M9112
B.M. ELEV. NO. REVISIONS DATE BY	00 583-2005 ADDENDUM 3 06/03/10 PW INO. REVISIONS DATE BY	DATE 2006/02/23 DATE 2006/03/10	WATER TREATMENT PLANT FILTRATION FOUNDATION AND CONCRETE STRUCTURES PROCESS MECHANICAL PIPE EMBEDS FILTRATION PIPE GALLERY AREA 2	CITY FILE NUMBER SHEET OF CITY DRAWING NUMBER <b>1-060F-A-M912-001-00D</b>		