
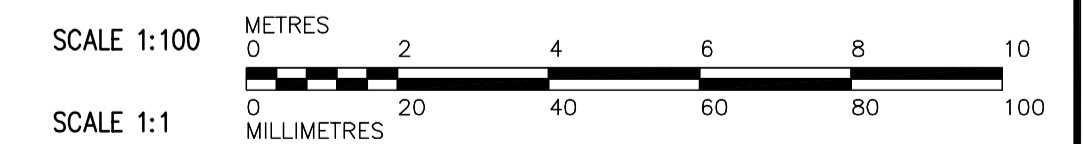


PLAN AT ELEVATION 240.740
1:100

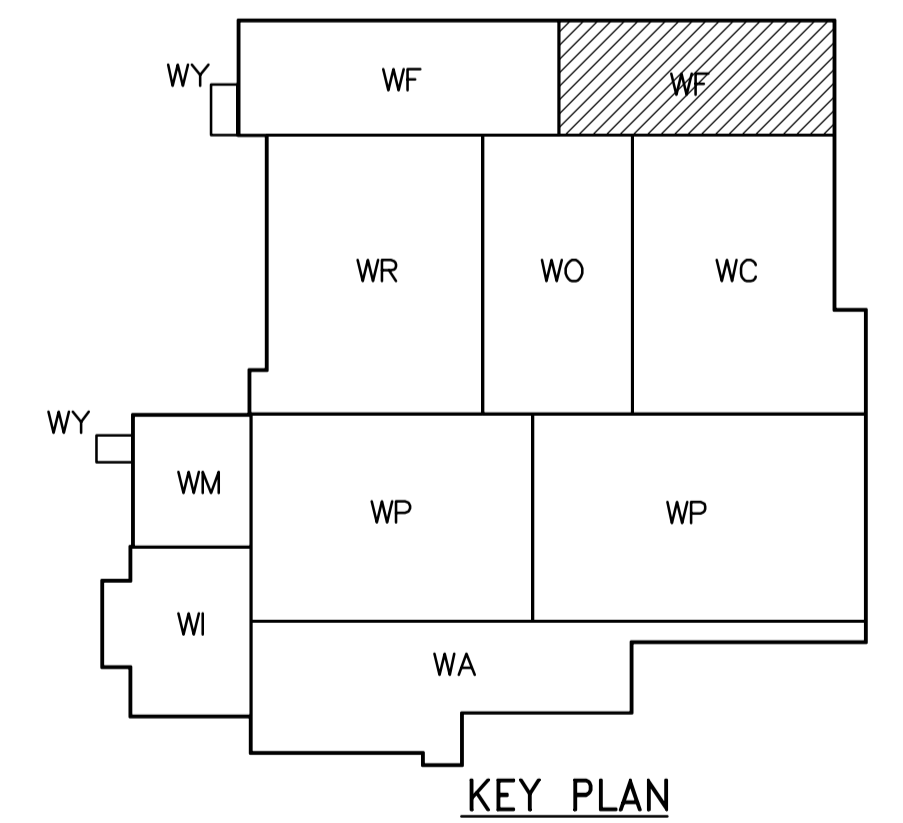

<p>APEGN Certificate of Authorization CH2M HILL Canada Ltd. No. 1441 Expiry: April 30, 2006</p>	<p>Frederickson Cooper ARCHITECTS</p>	<p>EarthTech A Tyco International Ltd. Company</p>	ENGINEER'S SEAL	<p>THE CITY OF WINNIPEG WATER AND WASTE DEPARTMENT ENGINEERING DIVISION</p>	CITY FILE NUMBER
			DESIGNED BY: TB/PW CHECKED BY: LS DRAWN BY: TAR/EK APPROVED BY: DJT SCALE: 1:100 RELEASED FOR CONSTRUCTION BY: R. SOROKOWSKI CONSULTANT DRAWING NO. WF-M9122		ORIGINAL SIGNED BY: P. WOBMA DATE: 2006/02/06
B.M. ELEV.		NO. REVISIONS DATE BY		DATE: 2005/07/08 DATE: 2006/02/08	