
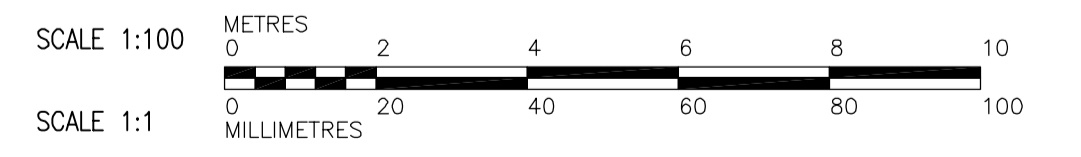


PLAN AT EL 234.400
1:100

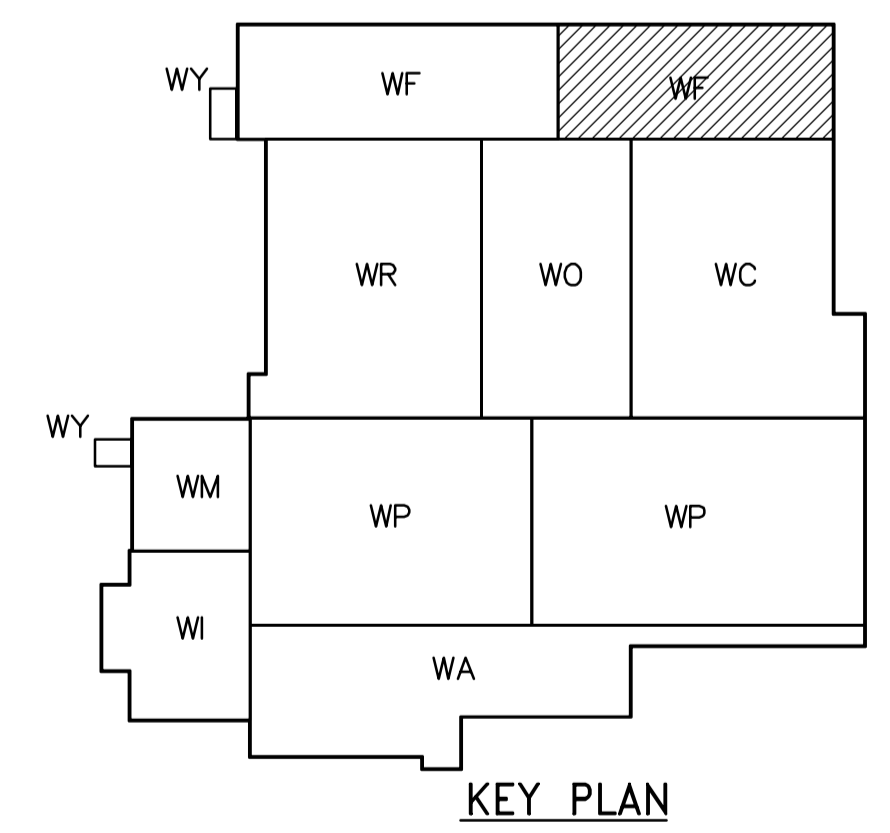

<p>APEGN Certificate of Authorization CH2M HILL Canada Ltd. No. 1441 Expiry: April 30, 2006</p>	<p>Frederickson Cooper ARCHITECTS</p>		<p>EarthTech A Tyco International Ltd. Company</p>		ENGINEER'S SEAL ORIGINAL SIGNED BY D. KRUGER 2006/02/06	<p>THE CITY OF WINNIPEG WATER AND WASTE DEPARTMENT ENGINEERING DIVISION</p>	WATER TREATMENT PLANT FILTRATION FOUNDATIONS AND CONCRETE STRUCTURES	CITY FILE NUMBER SHEET OF
	DESIGNED BY KA CHECKED BY AP		DRAWN BY PM APPROVED BY DJT		CONSULTANT DRAWING NO. WF-S0112		CITY DRAWING NUMBER 1-060F-A-8012-001-0D	
	SCALE: 1:100 RELEASED FOR CONSTRUCTION BY: R. SOROKOWSKI		DATE 2005/08/10 DATE 2006/02/08					
	B.M. ELEV.							