

NOTES:
 1. SEE DWG WR-S0101 FOR ADDITIONAL WALL REINFORCING.
 2. SEE DWG WR-S0111 AND WR-S0121 FOR ADDITIONAL SLAB REINFORCING.

MECHANICAL ROOM NO. 2

PILOT PLANT ROOM

WASHWATER RECOVERY TANK NO. 1


WASHWATER RECOVERY TANK NO. 2

WASHWATER RECOVERY TANK NO. 3

WASHWATER RECOVERY TANK NO. 4

ACCESS CORRIDOR NO. 2

C SECTION
 WR-S0101 1:50

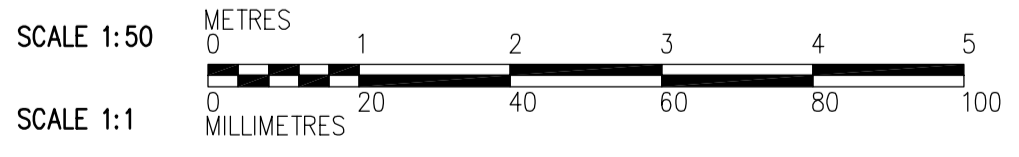

 Certificate of Authorization CH2M HILL Canada Ltd. No. 1441 Expiry: April 30, 2006	B.M. ELEV.	 Frederickson Cooper ARCHITECTS	 A Yoo International Ltd. Company	ENGINEER'S SEAL	 THE CITY OF WINNIPEG WATER AND WASTE DEPARTMENT ENGINEERING DIVISION WATER TREATMENT PLANT RESIDUALS HANDLING FOUNDATIONS AND CONCRETE STRUCTURES STRUCTURAL RESIDUALS HANDLING AREA SECTION	CITY FILE NUMBER
	DESIGNED BY EL			CHECKED BY AP		ORIGINAL SIGNED BY D. KRUGER
	DRAWN BY RL/CA	APPROVED BY DJT	2006/02/06	CITY DRAWING NUMBER		
	SCALE: 1:50	RELEASED FOR CONSTRUCTION BY: R. SOROKOWSKI	CONSULTANT DRAWING NO. WR-S0203	1-060R-A-50203-001-0D		
NO. REVISIONS	DATE BY	DATE 2005/07/27	DATE 2006/02/08			