


LOWER LEVEL KEY PLAN  
1:300

LIMIT OF MECHANICAL AND ELECTRICAL CONTRACT 742-2005

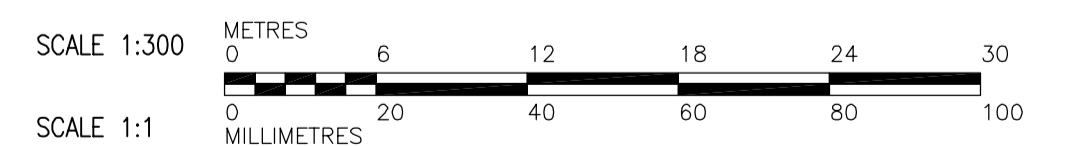

 <b>Certificate of Authorization</b> CH2M Hill Canada Limited (ON) No. 1441 Expiry: April 30, 2006	B.M. ELEV.	 Frederickson Cooper ARCHITECTS	 A Tyco International Ltd. Company	ENGINEER'S SEAL  ORIGINAL SIGNED BY D. KRUGER 2006/04/21	 <b>THE CITY OF WINNIPEG</b> WATER AND WASTE DEPARTMENT ENGINEERING DIVISION  WATER TREATMENT PLANT MAIN BUILDING MECHANICAL AND ELECTRICAL  STRUCTURAL OVERALL BUILDING LOWER LEVEL KEY PLAN	CITY FILE NUMBER
	00 742-2005 ADDENDUM 1 06/04/21 DK	DESIGNED BY JC CHECKED BY AP DRAWN BY MS APPROVED BY AHL	RELEASED FOR CONSTRUCTION BY: R. SOROKOWSKI	CONSULTANT DRAWING NO. WB-S7100		SHEET OF
	INQ. REVISIONS DATE BY DATE 2005/09/21 DATE 2006/04/21	SCALE: 1:300	DATE 2006/04/21	CITY DRAWING NUMBER 1-0601B-A-S7100-001-000		