


FIRST FLOOR KEY PLAN
1:300

LIMIT OF MECHANICAL AND ELECTRICAL CONTRACT 742-2005

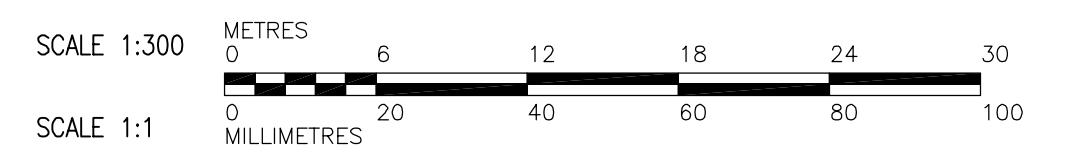

<p>APEGN Certificate of Authorization CH2M HILL Canada Ltd. No. 1441 Expiry: April 30, 2006</p>	<p>Frederickson Cooper ARCHITECTS</p>	<p>EarthTech A Tyco International Ltd. Company</p>	ENGINEER'S SEAL	<p>THE CITY OF WINNIPEG WATER AND WASTE DEPARTMENT ENGINEERING DIVISION</p>			
			DESIGNED BY: JC CHECKED BY: AP DRAWN BY: MS APPROVED BY: AHL SCALE: 1:300 RELEASED FOR CONSTRUCTION BY: R. SOROKOWSKI DATE: 2005/09/21		ORIGINAL SIGNED BY: D. KRUGER DATE: 2006/04/21 CONSULTANT DRAWING NO.: WB-S7110	WATER TREATMENT PLANT MAIN BUILDING MECHANICAL AND ELECTRICAL STRUCTURAL OVERALL BUILDING FIRST FLOOR KEY PLAN	CITY FILE NUMBER SHEET OF CITY DRAWING NUMBER 1-0601B-A-S7110-001-000
B.M. ELEV.		INO. REVISIONS		DATE BY		DATE BY	
00 742-2005 ADDENDUM 1		06/04/21 DK		2005/09/21		2006/04/21	