


LIFTING EYE SUPPORT

NOTE:
1. FIELD VERIFY DIMENSIONS PRIOR TO FABRICATION.

D SECTION
WC-57146 1:5

A SECTION
1:5

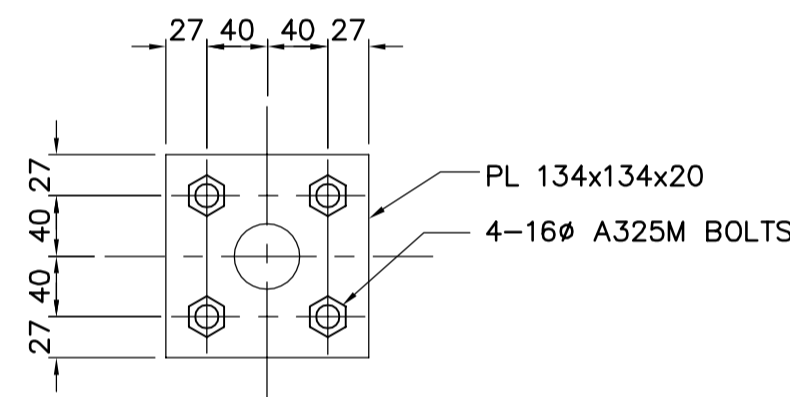

1 DETAIL
1:5

<p>APEGN Certificate of Authorization CH2M HILL Canada Ltd. No. 1441 Expiry: April 30, 2007</p>	<table border="1"> <tr> <td>B.M. ELEV.</td> <td></td> <td></td> <td></td> </tr> <tr> <td></td> <td></td> <td></td> <td></td> </tr> <tr> <td></td> <td></td> <td></td> <td></td> </tr> <tr> <td></td> <td></td> <td></td> <td></td> </tr> </table>	B.M. ELEV.																<p>Frederickson Cooper ARCHITECTS</p>	<p>EarthTech A Geo International Ltd. Company</p>	<p>ENGINEER'S SEAL</p> <p>ORIGINAL SIGNED BY D. KRUGER 2006/04/21</p>	<p>THE CITY OF WINNIPEG WATER AND WASTE DEPARTMENT ENGINEERING DIVISION</p> <p>WATER TREATMENT PLANT CHEMICAL FEED SYSTEMS MECHANICAL AND ELECTRICAL</p> <p>STRUCTURAL CHEMICAL AREA DETAILS</p>	<p>CITY FILE NUMBER</p>
		B.M. ELEV.																				
<p>DESIGNED BY EL</p> <p>CHECKED BY AP</p>	<p>APPROVED BY AHL</p>	<p>SHEET OF</p>																				
<p>SCALE: AS NOTED</p> <p>RELEASED FOR CONSTRUCTION BY: R. SOROKOWSKI</p>	<p>CONSULTANT DRAWING NO. WC-S7402</p>	<p>CITY DRAWING NUMBER 1-0601C-A-S7402-001-000</p>																				
<table border="1"> <tr> <td>NO.</td> <td>REVISIONS</td> <td>DATE</td> <td>BY</td> </tr> <tr> <td>00</td> <td>742-2005 ADDENDUM 1</td> <td>06/04/21</td> <td>EL</td> </tr> </table>	NO.	REVISIONS	DATE	BY	00	742-2005 ADDENDUM 1	06/04/21	EL	<p>DATE 2006/04/11</p> <p>DATE 2006/04/21</p>													
NO.	REVISIONS	DATE	BY																			
00	742-2005 ADDENDUM 1	06/04/21	EL																			