


A SECTION
WI-S7121 1:50
WI-S7146

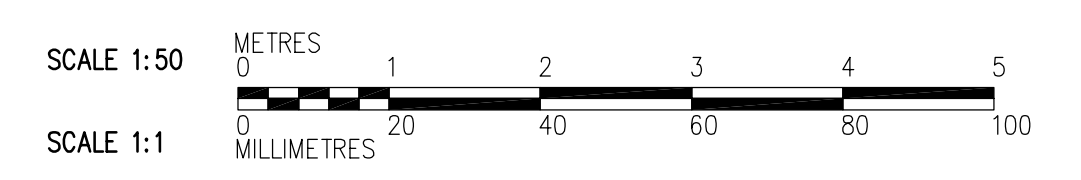

 APEGN Certificate of Authorization CH2M HILL Canada Ltd. No. 1441 Expiry: April 30, 2007	 Frederickson Cooper ARCHITECTS	 A Terra International Ltd. Company	ENGINEER'S SEAL ORIGINAL SIGNED BY D. KRUGER 2006/04/21	 THE CITY OF WINNIPEG WATER AND WASTE DEPARTMENT ENGINEERING DIVISION WATER TREATMENT PLANT INLET WORKS AND RAW WATER PUMPING MECHANICAL AND ELECTRICAL STRUCTURAL RAW WATER PUMP STATION AREA SECTION	CITY FILE NUMBER SHEET OF CITY DRAWING NUMBER 1-06011-A-S7201-001-000
	DESIGNED BY EL CHECKED BY AP		CONSULTANT DRAWING NO. WI-S7201	RELEASED FOR CONSTRUCTION BY: R. SOROKOWSKI	
	DRAWN BY CA APPROVED BY AHL				
	SCALE: 1:50		DATE 2005/09/30 DATE 2006/04/21		
B.M. ELEV.		NO. REVISIONS DATE BY			