


SECOND FLOOR KEY PLAN
1:300

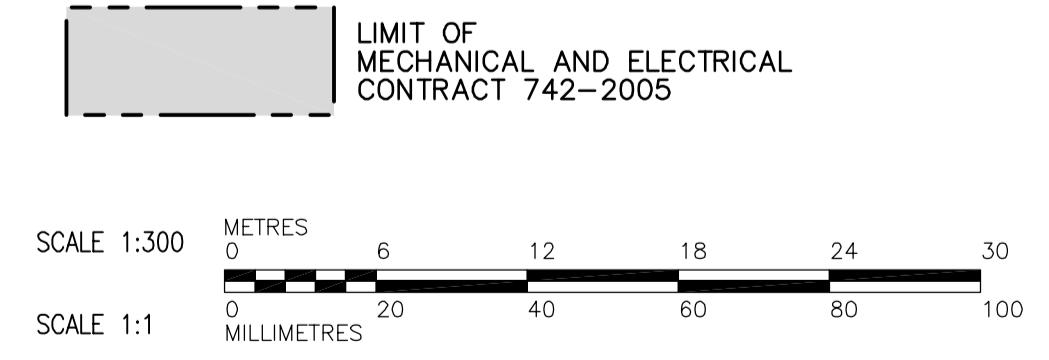

 APEGN Certificate of Authorization CH2M HILL Canada Ltd. No. 1441 Expiry: April 30, 2007	B.M. ELEV.	 Frederickson Cooper ARCHITECTS	 A Terra International Ltd. Company	ENGINEER'S SEAL	 THE CITY OF WINNIPEG WATER AND WASTE DEPARTMENT ENGINEERING DIVISION
				DESIGNED BY: JC CHECKED BY: AP DRAWN BY: MS APPROVED BY: AHL SCALE: 1:300 RELEASED FOR CONSTRUCTION BY: R. SOROKOWSKI	
				STRUCTURAL OVERALL BUILDING SECOND FLOOR KEY PLAN	CITY DRAWING NUMBER 1-0601B-A-S7120-001-01D