
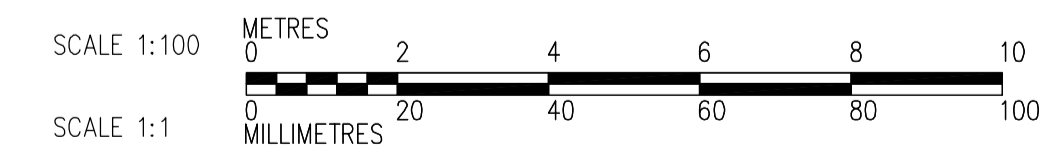


FIRST FLOOR PROCESS PLAN
1:100

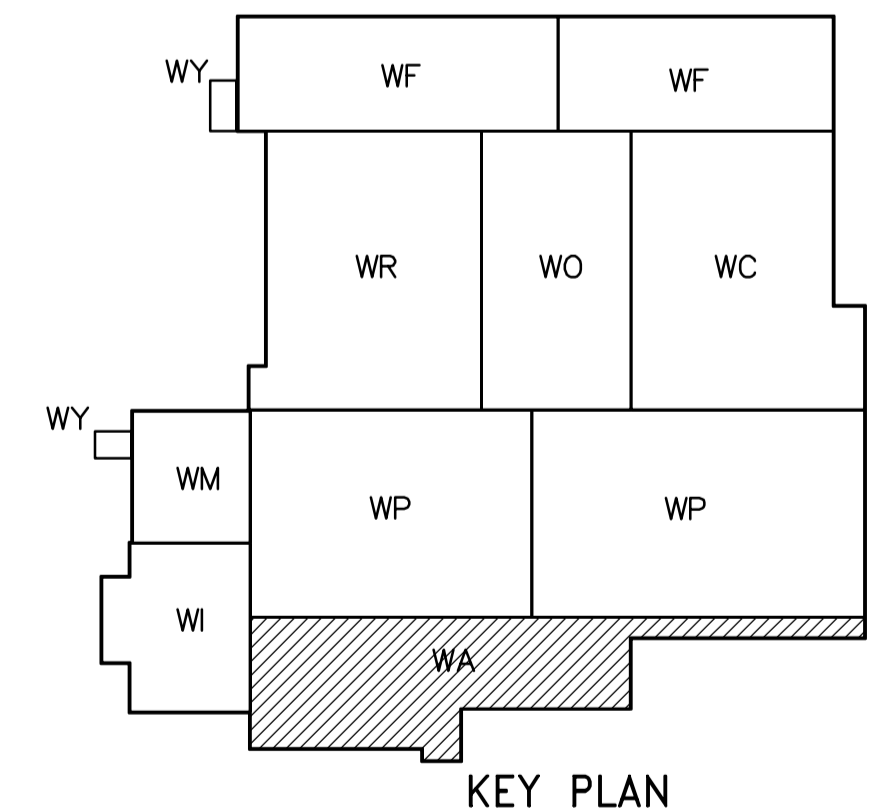

| | | | | |
|--|---|--|--|---|
| <p>APEGN Certificate of Authorization CH2M HILL Canada Ltd. No. 1441 Expiry: April 30, 2007</p> | <p>Frederickson Cooper ARCHITECTS</p> | <p>A You International Ltd. Company</p> | <p>ENGINEER'S SEAL</p> <p>ORIGINAL SIGNED BY L.D. LLEWELLYN 2006/03/29</p> | <p>THE CITY OF WINNIPEG WATER AND WASTE DEPARTMENT ENGINEERING DIVISION</p> <p>WATER TREATMENT PLANT ADMINISTRATION MECHANICAL AND ELECTRICAL</p> <p>ELECTRICAL ADMINISTRATION AREA FIRST FLOOR PROCESS PLAN</p> |
| | <p>DESIGNED BY JT CHECKED BY ND</p> <p>DRAWN BY KJ APPROVED BY AHL</p> | <p>SCALE: 1:100</p> <p>RELEASED FOR CONSTRUCTION BY: R. SOROKOWSKI</p> | <p>CONSULTANT DRAWING NO. WA-E0112</p> | |
| | <p>NO. REVISIONS DATE BY DATE</p> <p>01 724-2005 ADDENDUM 3 06/05/05 LL</p> <p>00 ISSUED FOR TENDER 06/03/29 LL</p> | <p>DATE 2005/08/18 DATE 2006/03/29</p> | <p>CITY FILE NUMBER</p> <p>SHEET OF</p> <p>CITY DRAWING NUMBER 1-0601A-A-E0112-001-01D</p> | |
| | | | | |