
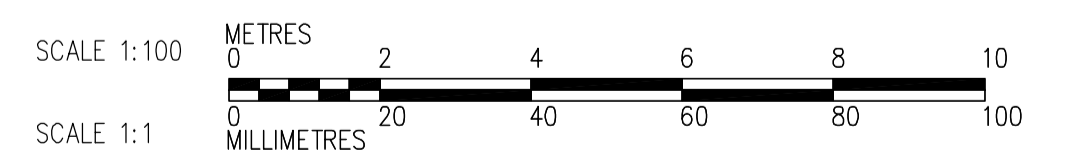


CHEMICAL AREA PLAN  
1:100

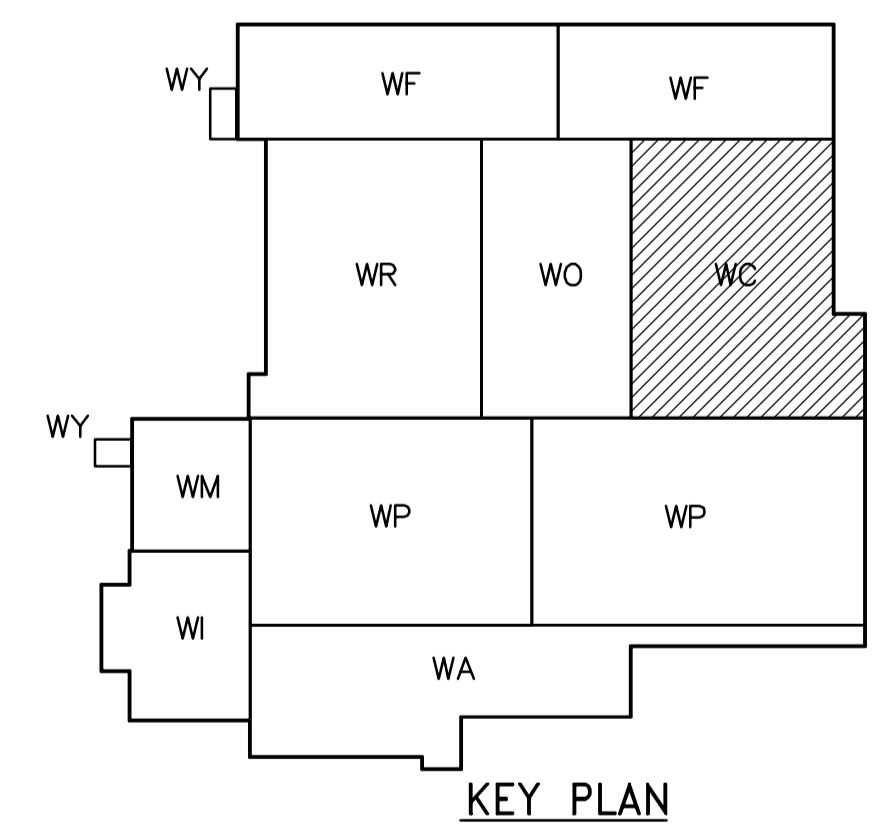

<p><b>APEGN</b> Certificate of Authorization CH2M HILL Canada Ltd. No. 1441 Expiry: April 30, 2007</p>	B.M. ELEV.	<p>Frederickson Cooper ARCHITECTS</p>	<p>EarthTech A Tyco International Ltd. Company</p>	ENGINEER'S SEAL	<p><b>THE CITY OF WINNIPEG</b> WATER AND WASTE DEPARTMENT ENGINEERING DIVISION</p>		
				DESIGNED BY KS		CHECKED BY NW, NN	ORIGINAL SIGNED BY J.W. SINCLAIR
				DRAWN BY YFS		APPROVED BY DJT	2006/02/06
				SCALE: 1:100		RELEASED FOR CONSTRUCTION BY: R. SOROKOWSKI	CONSULTANT DRAWING NO. WC-M9111
	01 742-2005 ADDENDUM 3 06/05/05 KS	DATE 2005/10/18	DATE 2006/02/08	PROCESS MECHANICAL PIPE EMBEDS CHEMICAL AREA PLAN	CITY FILE NUMBER SHEET OF CITY DRAWING NUMBER 1-0601C-A-M9111-001-01D		