



A SECTION
WC-M9111 1:50

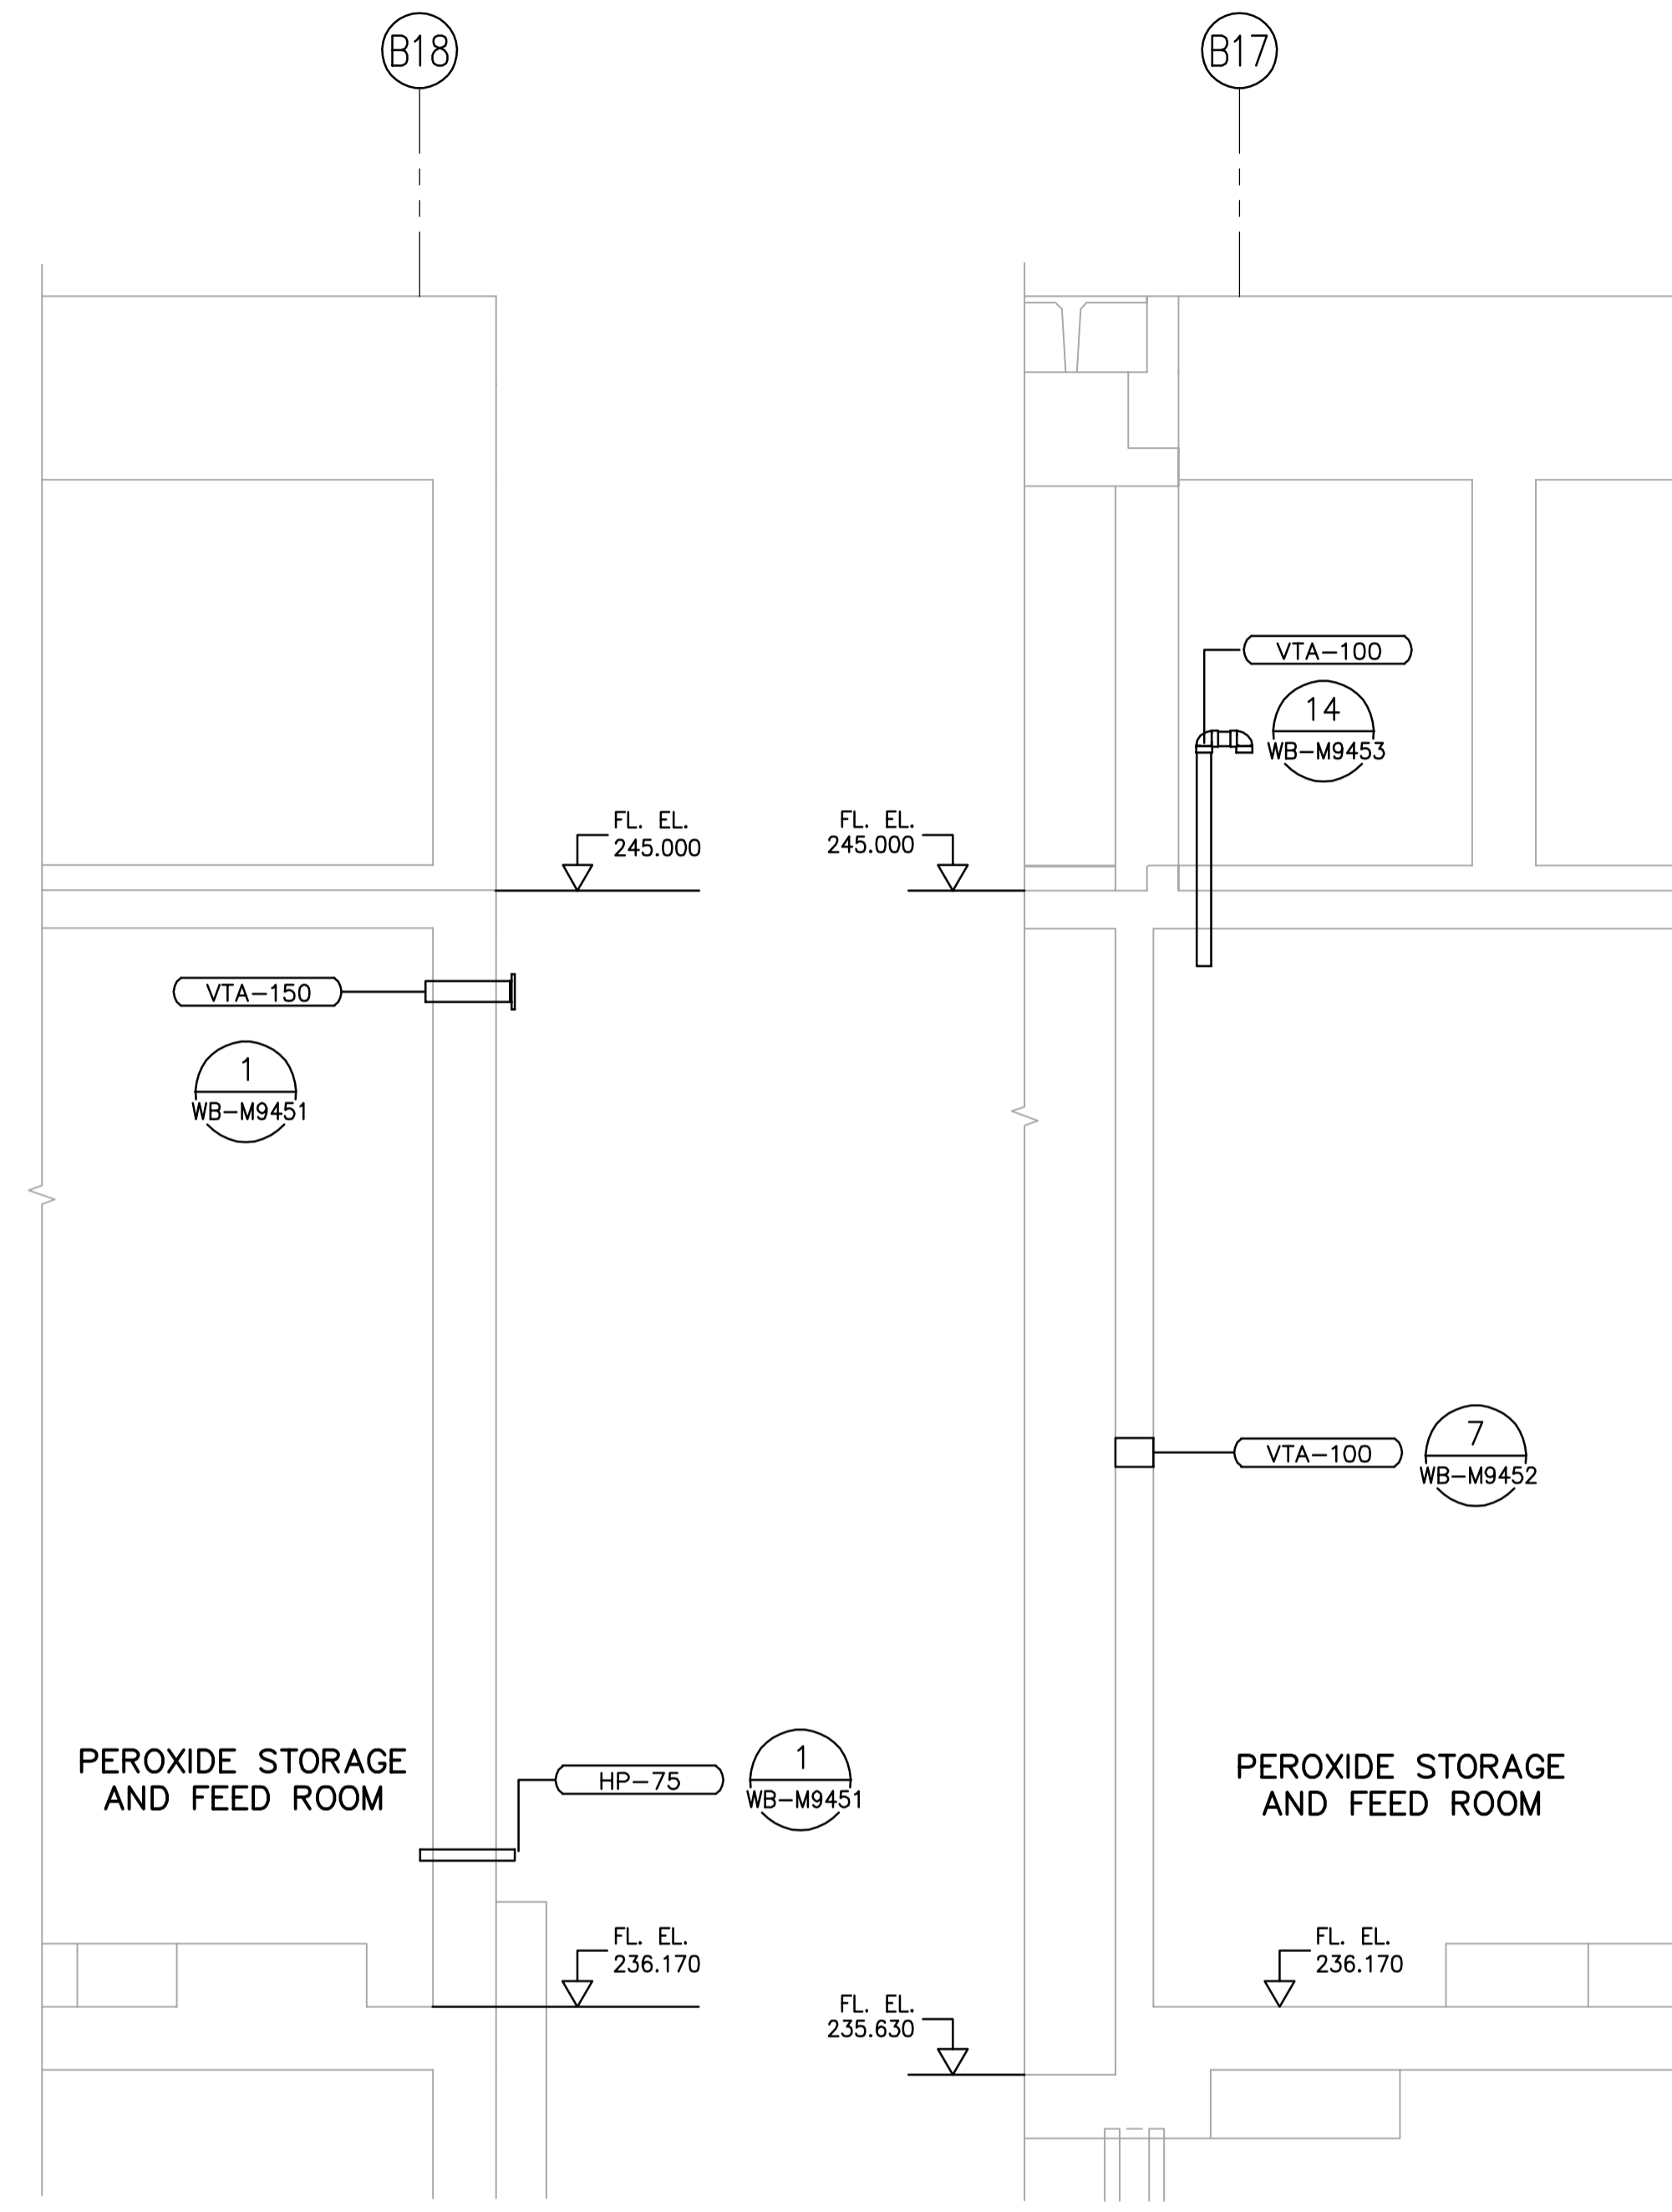


B SECTION
WC-M9111 1:50

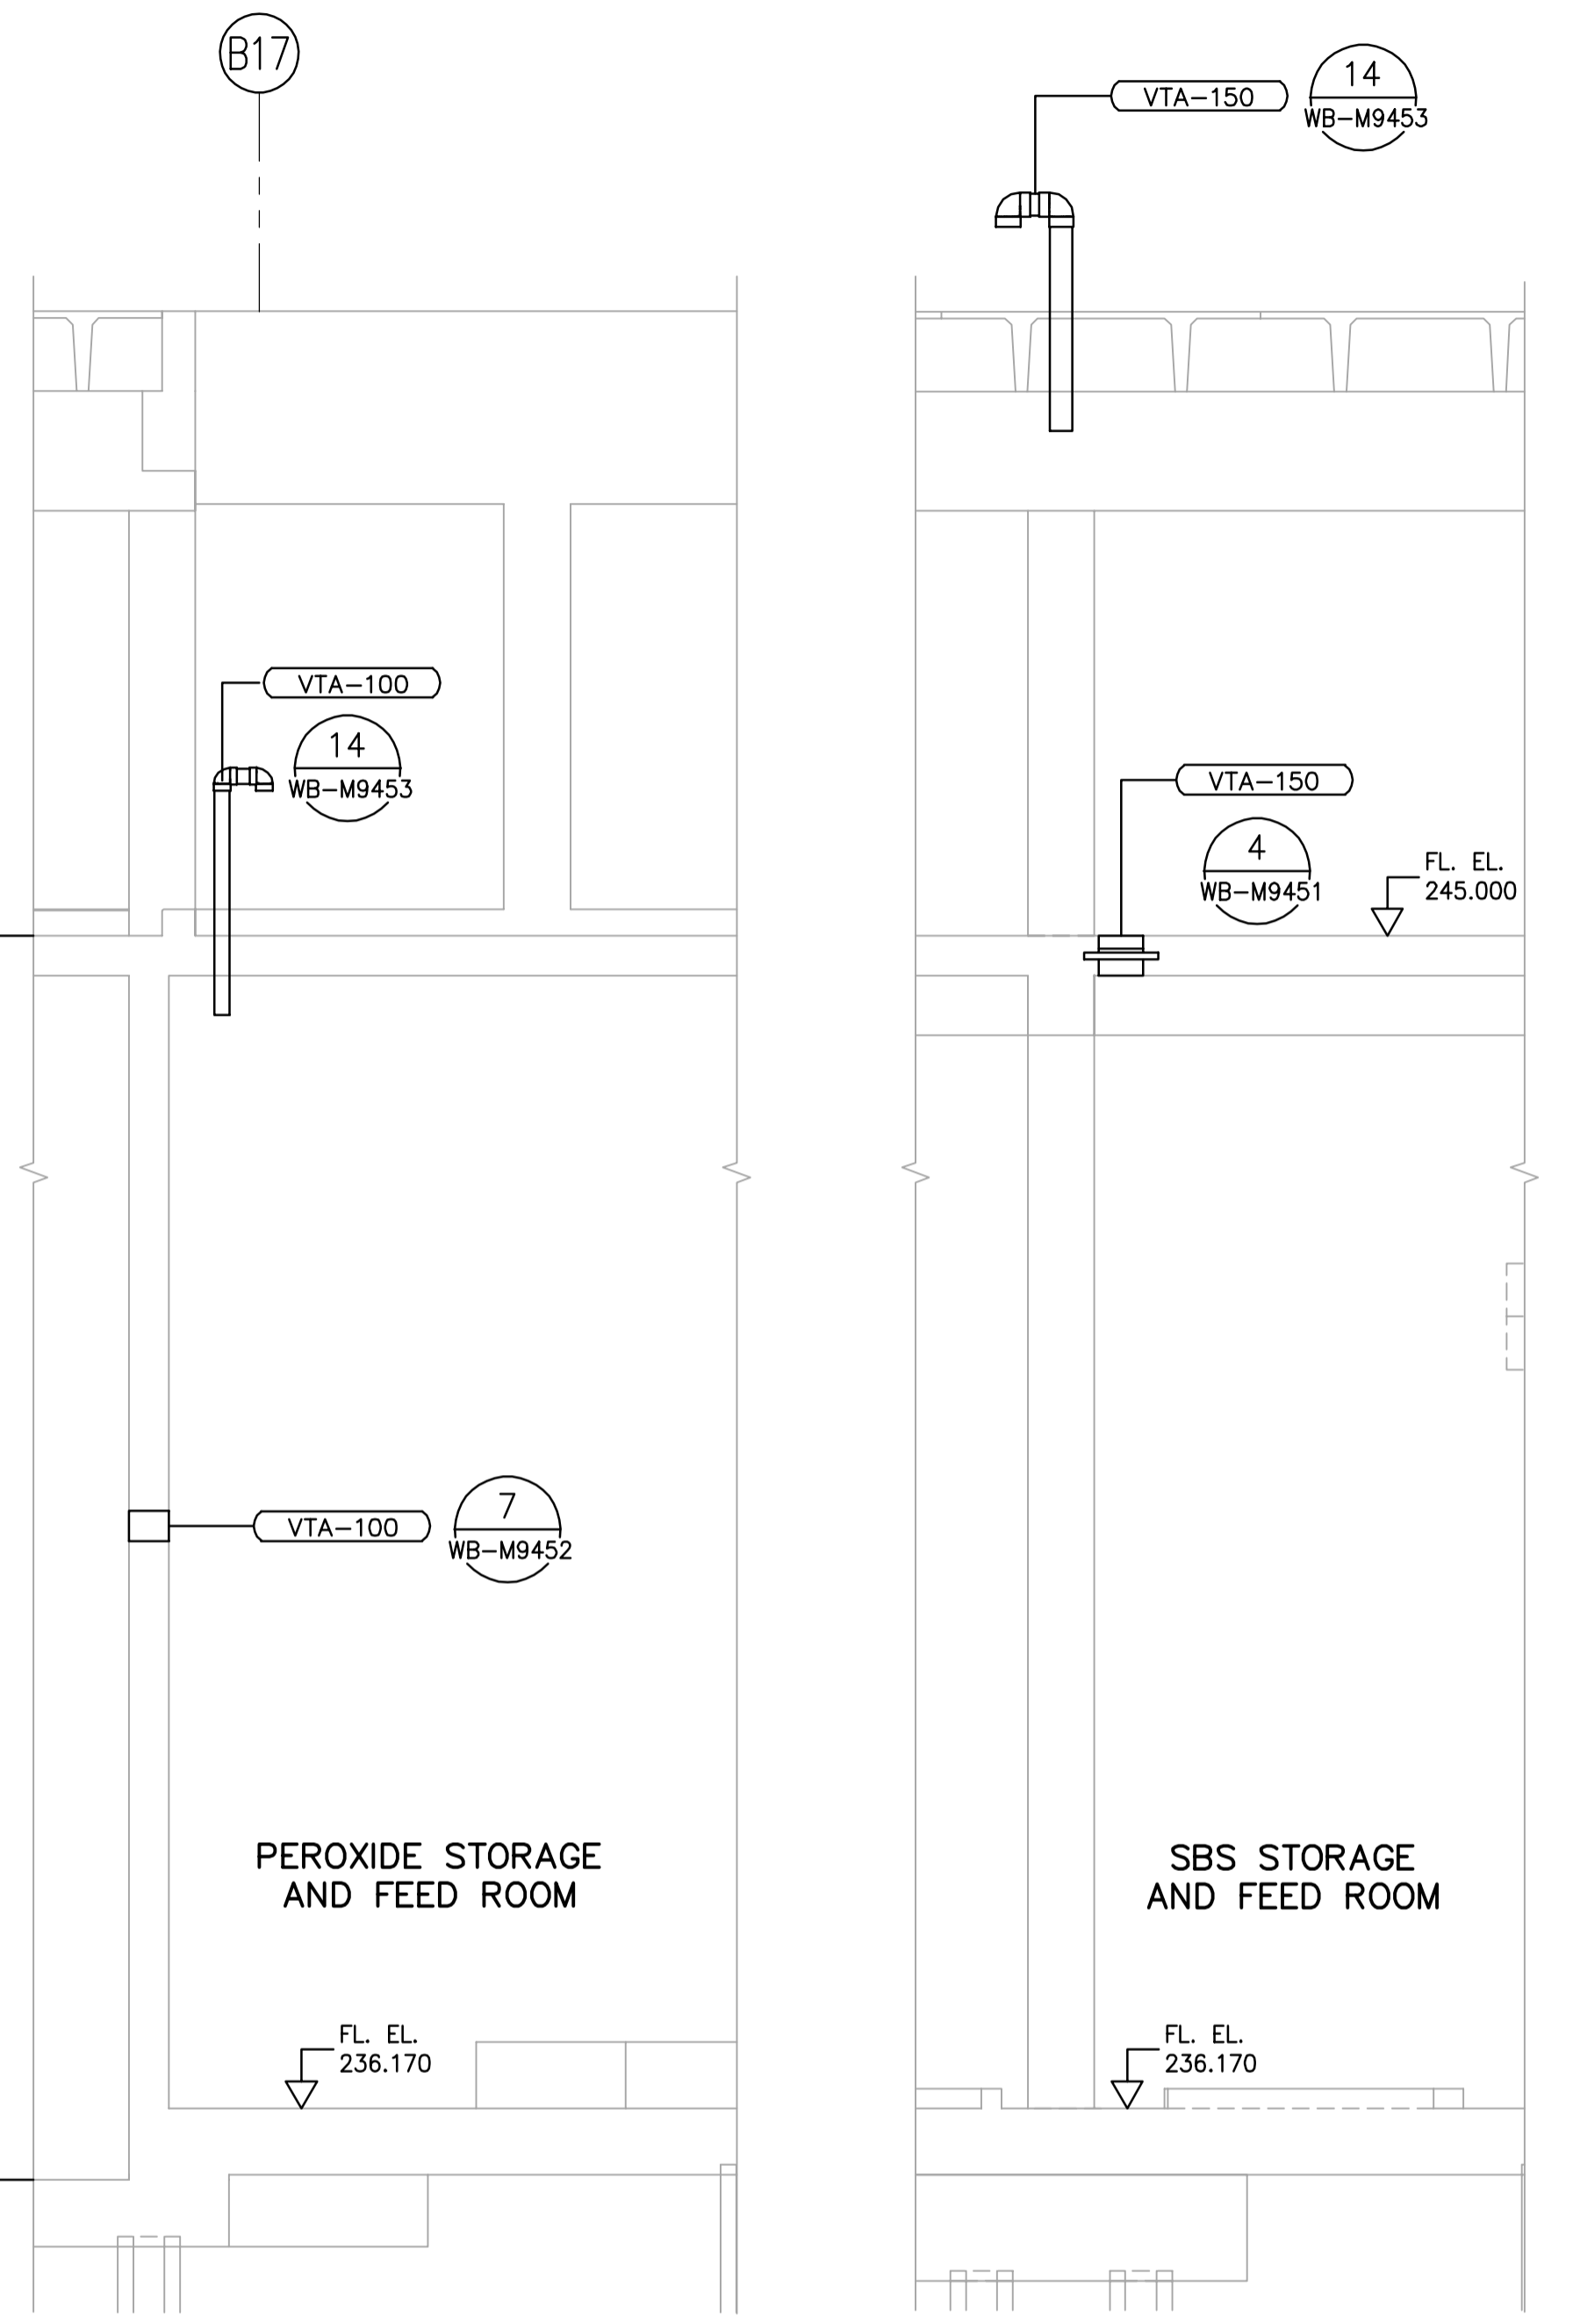

C SECTION
WC-M9111 1:50

D SECTION
WC-M9111 1:50

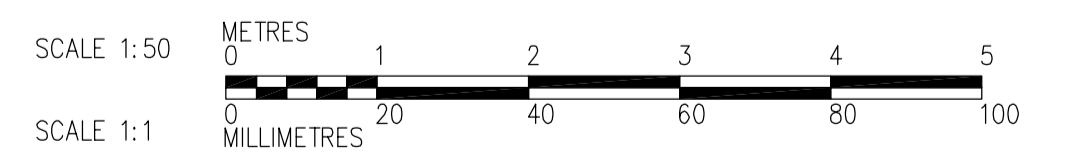

APECA
Certificate of Authorization
CH2M HILL Canada Ltd.
No. 1441 Expiry: April 30, 2007

NO.	REVISIONS	DATE	BY	DATE	BY
01	742-2005 ADDENDUM 3	06/05/05	KS		
00	ISSUED FOR TENDER	2006/02/03	KS		

CH2MHILL
Frederickson Cooper
ARCHITECTS

EarthTech
A Tyco International Ltd. Company

DESIGNED BY: KS
DRAWN BY: YFS
SCALE: 1:50

CHECKED BY: NW, NN
APPROVED BY: DJT
RELEASED FOR CONSTRUCTION BY: R. SOROKOWSKI
DATE: 2006/02/08

ENGINEER'S SEAL
ORIGINAL SIGNED BY: J.W. SINCLAIR
2006/02/06
CONSULTANT DRAWING NO. WC-M9201

THE CITY OF WINNIPEG
WATER AND WASTE DEPARTMENT
ENGINEERING DIVISION

WATER TREATMENT PLANT
CHEMICAL FEED SYSTEMS
MECHANICAL AND ELECTRICAL

PROCESS MECHANICAL
PIPE EMBEDS
CHEMICAL AREA SECTIONS

CITY FILE NUMBER
SHEET OF
CITY DRAWING NUMBER
1-0601C-A-M9201-001-01D