


1 DETAIL
WC-M9111 1:50

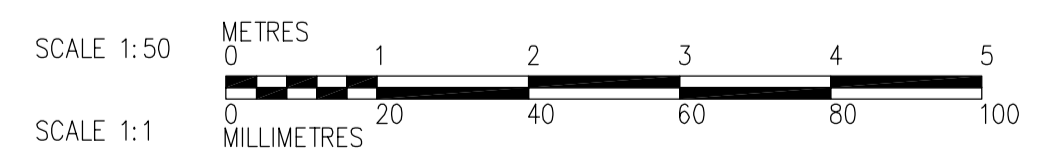

 APEGN Certificate of Authorization CH2M HILL Canada Ltd. No. 1441 Expiry: April 30, 2007	B.M. ELEV.	 Frederickson Cooper ARCHITECTS	 A Terra International Ltd. Company	ENGINEER'S SEAL ORIGINAL SIGNED BY J.W. SINCLAIR 2006/02/06	 THE CITY OF WINNIPEG WATER AND WASTE DEPARTMENT ENGINEERING DIVISION	
	<table border="1" style="width:100%; border-collapse: collapse;"> <tr> <td style="width:50%;"> DESIGNED BY: KS DRAWN BY: YFS SCALE: 1:50 </td> <td style="width:50%;"> CHECKED BY: NW APPROVED BY: DJT RELEASED FOR CONSTRUCTION BY: R. SOROKOWSKI </td> </tr> <tr> <td> CONSULTANT DRAWING NO. WC-M9401 </td> <td> DATE: 2005/10/14 DATE: 2006/02/08 </td> </tr> </table>	DESIGNED BY: KS DRAWN BY: YFS SCALE: 1:50	CHECKED BY: NW APPROVED BY: DJT RELEASED FOR CONSTRUCTION BY: R. SOROKOWSKI	CONSULTANT DRAWING NO. WC-M9401	DATE: 2005/10/14 DATE: 2006/02/08	WATER TREATMENT PLANT CHEMICAL FEED SYSTEMS MECHANICAL AND ELECTRICAL
DESIGNED BY: KS DRAWN BY: YFS SCALE: 1:50	CHECKED BY: NW APPROVED BY: DJT RELEASED FOR CONSTRUCTION BY: R. SOROKOWSKI					
CONSULTANT DRAWING NO. WC-M9401	DATE: 2005/10/14 DATE: 2006/02/08					