


LOWER LEVEL PLAN
1:100

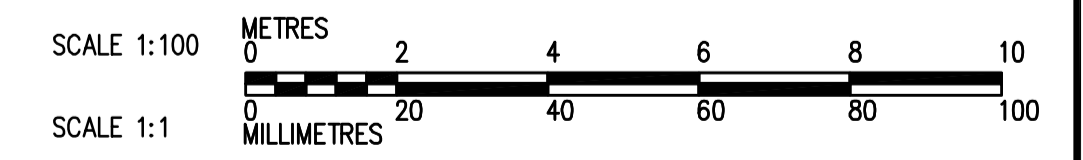

| B.M. | ELEV. |
|------|-------|
| | |
| | |
| | |
| | |
| | |

| | |
|--|---|
| CH2MHILL Frederickson Cooper ARCHITECTS | EarthTech A Tyco International Ltd. Company |
| DESIGNED BY: JZ/SW | CHECKED BY: DL |
| DRAWN BY: JMcP | APPROVED BY: DJT |
| SCALE: 1:100 | RELEASED FOR CONSTRUCTION BY: R. SOROKOWSKI |
| DATE: 2005/08/02 | DATE: 2006/02/08 |

| |
|-------------------------------------|
| ENGINEER'S SEAL |
| ORIGINAL SIGNED BY: D.K. CUDDINGTON |
| DATE: 2006/02/06 |
| CONSULTANT DRAWING NO. WF-H9106 |

| | |
|---|--|
| THE CITY OF WINNIPEG WATER AND WASTE DEPARTMENT ENGINEERING DIVISION | |
| WATER TREATMENT PLANT FILTRATION MECHANICAL AND ELECTRICAL | CITY FILE NUMBER |
| PLUMBING PIPE EMBEDS BACKWASH PUMP ROOM LOWER LEVEL PLAN | SHEET OF |
| | CITY DRAWING NUMBER 1-0601F-A-H9106-001-01D |