



PLAN AT ELEVATION 232.800  
1:100

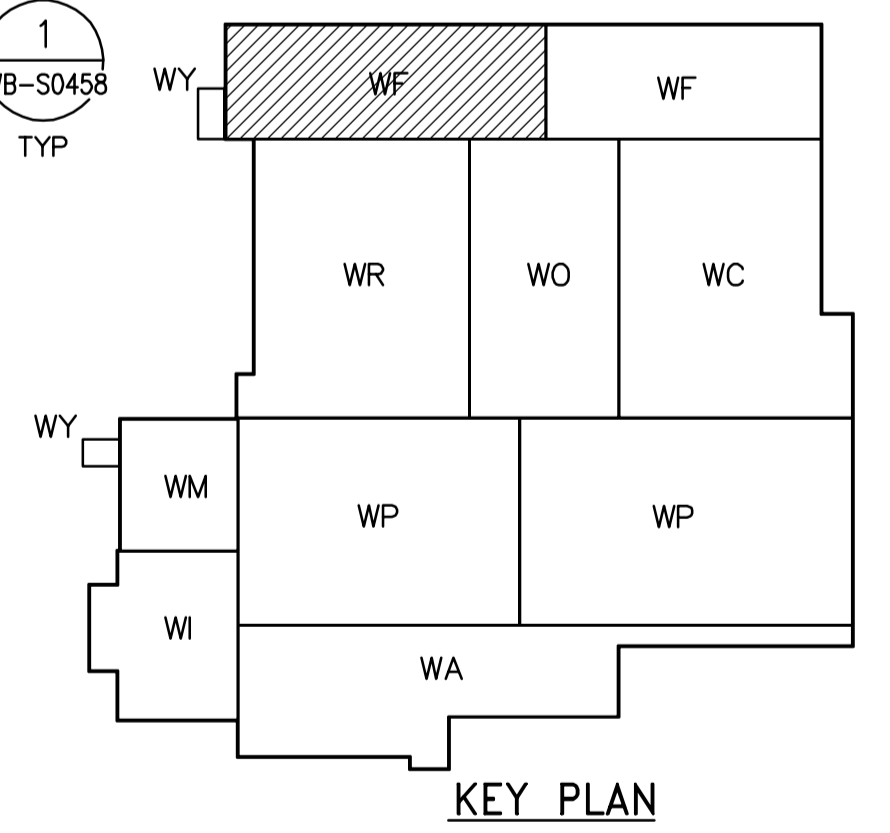

KEY PLAN

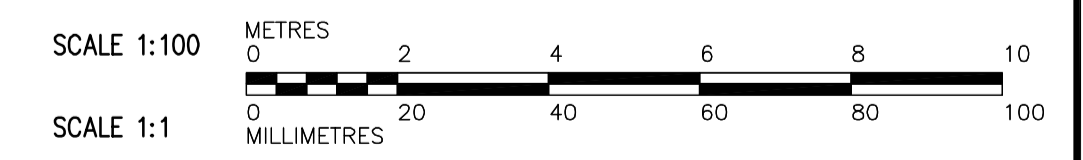

<p><b>APEGN</b> Certificate of Authorization CH2M HILL Canada Ltd. No. 1441 Expiry: April 30, 2007</p>	<table border="1"> <tr> <th>B.M.</th> <th>ELEV.</th> <th>DATE</th> <th>BY</th> </tr> <tr> <td> </td> <td> </td> <td> </td> <td> </td> </tr> </table>	B.M.	ELEV.	DATE	BY													<p>Frederickson Cooper ARCHITECTS</p>	<p>A You International Ltd. Company</p>	<p>ENGINEER'S SEAL</p> <p>ORIGINAL SIGNED BY P. WOBMA 2006/02/06</p>	<p><b>THE CITY OF WINNIPEG</b> WATER AND WASTE DEPARTMENT ENGINEERING DIVISION</p>
		B.M.	ELEV.	DATE	BY																
<p>DESIGNED BY: TB/PW DRAWN BY: TAR/EK</p>	<p>CHECKED BY: LS APPROVED BY: DJT</p>	<p>CONSULTANT DRAWING NO. WF-M9101</p>	<p>WATER TREATMENT PLANT FILTRATION MECHANICAL AND ELECTRICAL</p>	<p>CITY FILE NUMBER SHEET OF</p>																	
<p>SCALE: 1:100</p>	<p>RELEASED FOR CONSTRUCTION BY: R. SOROKOWSKI</p>	<p>PROCESS MECHANICAL PIPE EMBEDS FILTRATION AREA 1 LOWER PLAN</p>	<p>CITY DRAWING NUMBER 1-0601F-A-M9101-001-02D</p>																		
<table border="1"> <tr> <th>NO.</th> <th>REVISIONS</th> <th>DATE</th> <th>BY</th> </tr> <tr> <td>02</td> <td>742-2005 ADDENDUM 3</td> <td>06/05/05</td> <td>PW</td> </tr> <tr> <td>01</td> <td>583-2005 ADDENDUM 3</td> <td>06/03/10</td> <td>PW</td> </tr> <tr> <td>00</td> <td>ISSUED FOR TENDER</td> <td>2006/02/03</td> <td>PW</td> </tr> </table>	NO.	REVISIONS	DATE	BY	02	742-2005 ADDENDUM 3	06/05/05	PW	01	583-2005 ADDENDUM 3	06/03/10	PW	00	ISSUED FOR TENDER	2006/02/03	PW	<p>DATE: 2005/07/08 DATE: 2006/02/08</p>	<p>DATE: 2006/02/08</p>	<p>DATE: 2006/02/08</p>		
NO.	REVISIONS	DATE	BY																		
02	742-2005 ADDENDUM 3	06/05/05	PW																		
01	583-2005 ADDENDUM 3	06/03/10	PW																		
00	ISSUED FOR TENDER	2006/02/03	PW																		