


PLAN AT EL 236.400
1:100

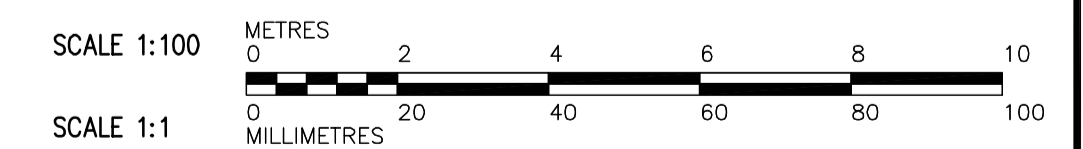

<p>APEGN Certificate of Authorization CH2M HILL Canada Ltd. No. 1441 Expiry: April 30, 2007</p>	<table border="1" style="width:100%; border-collapse: collapse;"> <tr> <td style="width:50%;">DESIGNED BY: TB/PW</td> <td style="width:50%;">CHECKED BY: LS</td> </tr> <tr> <td>DRAWN BY: EK</td> <td>APPROVED BY: DJT</td> </tr> <tr> <td colspan="2">SCALE: 1:100</td> </tr> <tr> <td colspan="2">RELEASED FOR CONSTRUCTION BY: R. SOROKOWSKI</td> </tr> <tr> <td>DATE: 2006/02/23</td> <td>DATE: 2006/03/10</td> </tr> </table>	DESIGNED BY: TB/PW	CHECKED BY: LS	DRAWN BY: EK	APPROVED BY: DJT	SCALE: 1:100		RELEASED FOR CONSTRUCTION BY: R. SOROKOWSKI		DATE: 2006/02/23	DATE: 2006/03/10	<p>CH2MHILL Frederickson Cooper ARCHITECTS</p> <p>EarthTech A Tyco International Ltd. Company</p>	<p>ENGINEER'S SEAL</p> <p>ORIGINAL SIGNED BY: P. WOBMA 2006/03/10</p> <p>CONSULTANT DRAWING NO.: WF-M9111</p>	<p>THE CITY OF WINNIPEG WATER AND WASTE DEPARTMENT ENGINEERING DIVISION</p> <p>WATER TREATMENT PLANT FILTRATION MECHANICAL AND ELECTRICAL</p> <p>PROCESS MECHANICAL PIPE EMBEDS FILTRATION PIPE GALLERY AREA 1</p>	<p>CITY FILE NUMBER</p> <p>SHEET OF</p> <p>CITY DRAWING NUMBER 1-0601F-A-M9111-001-01D</p>
DESIGNED BY: TB/PW	CHECKED BY: LS														
DRAWN BY: EK	APPROVED BY: DJT														
SCALE: 1:100															
RELEASED FOR CONSTRUCTION BY: R. SOROKOWSKI															
DATE: 2006/02/23	DATE: 2006/03/10														